




SECTION A - A

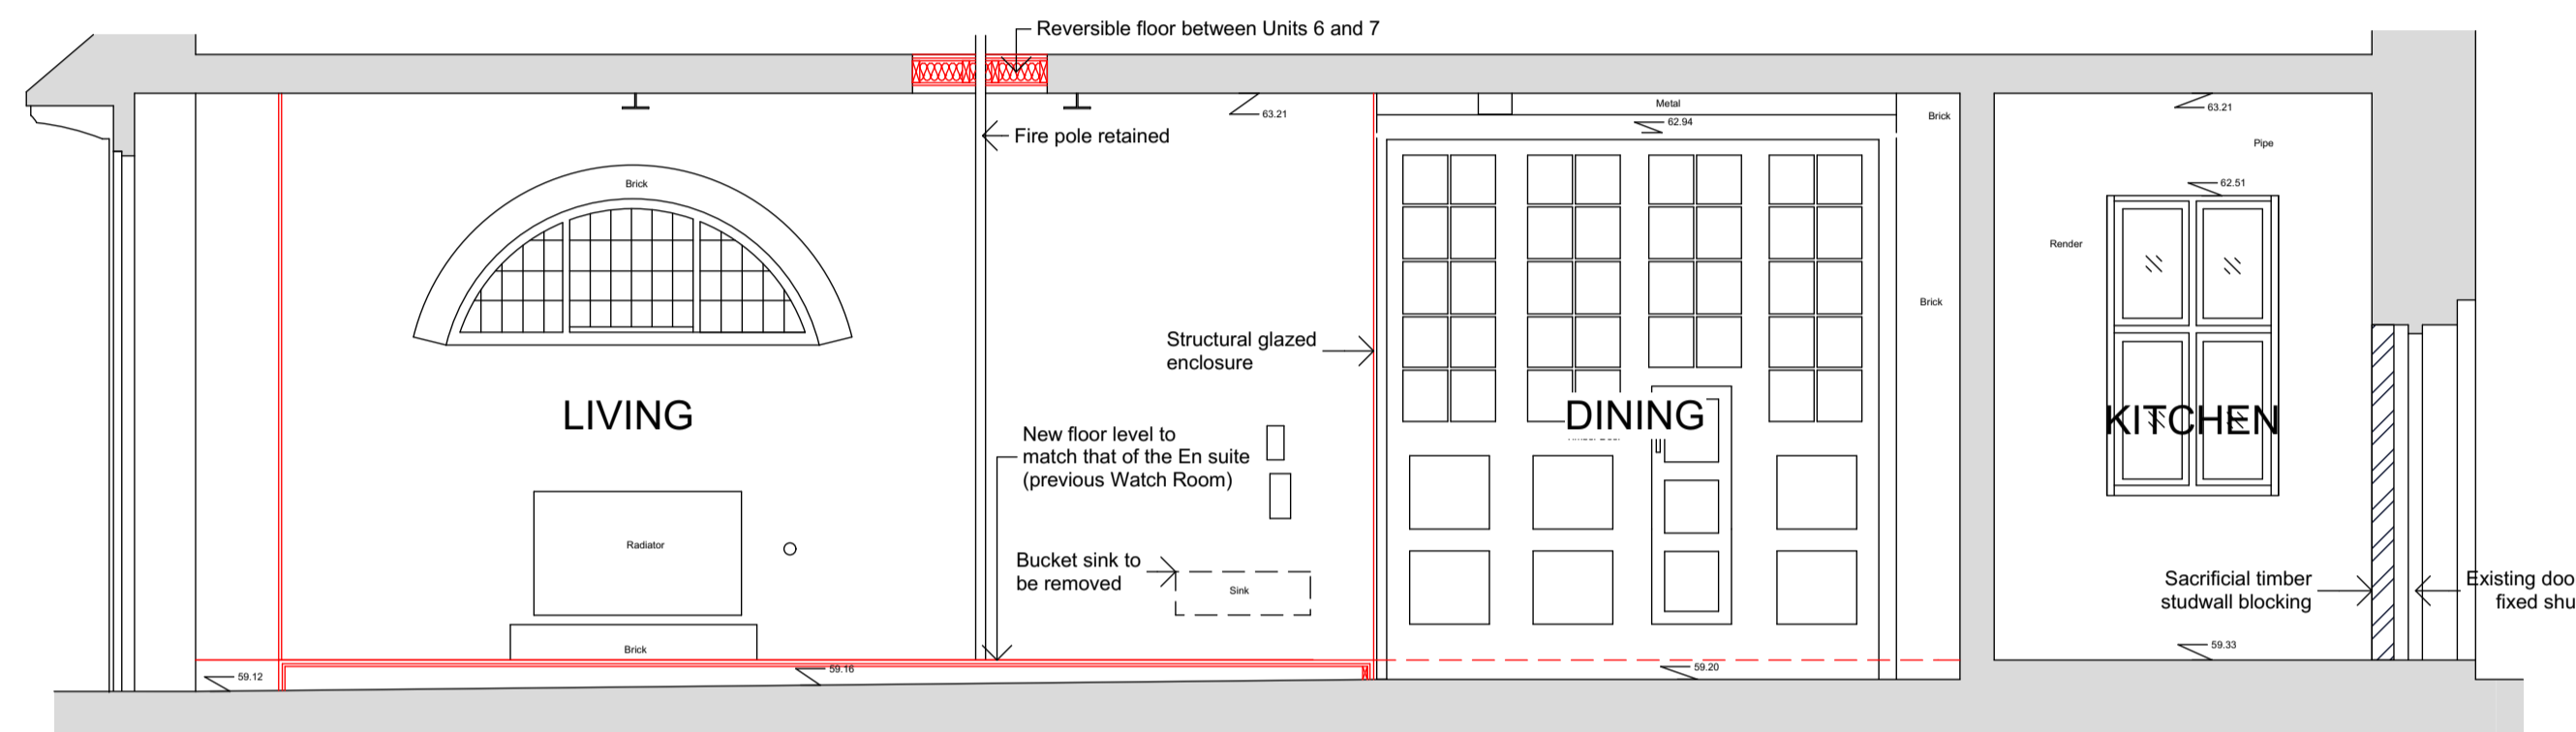


SECTION B - B

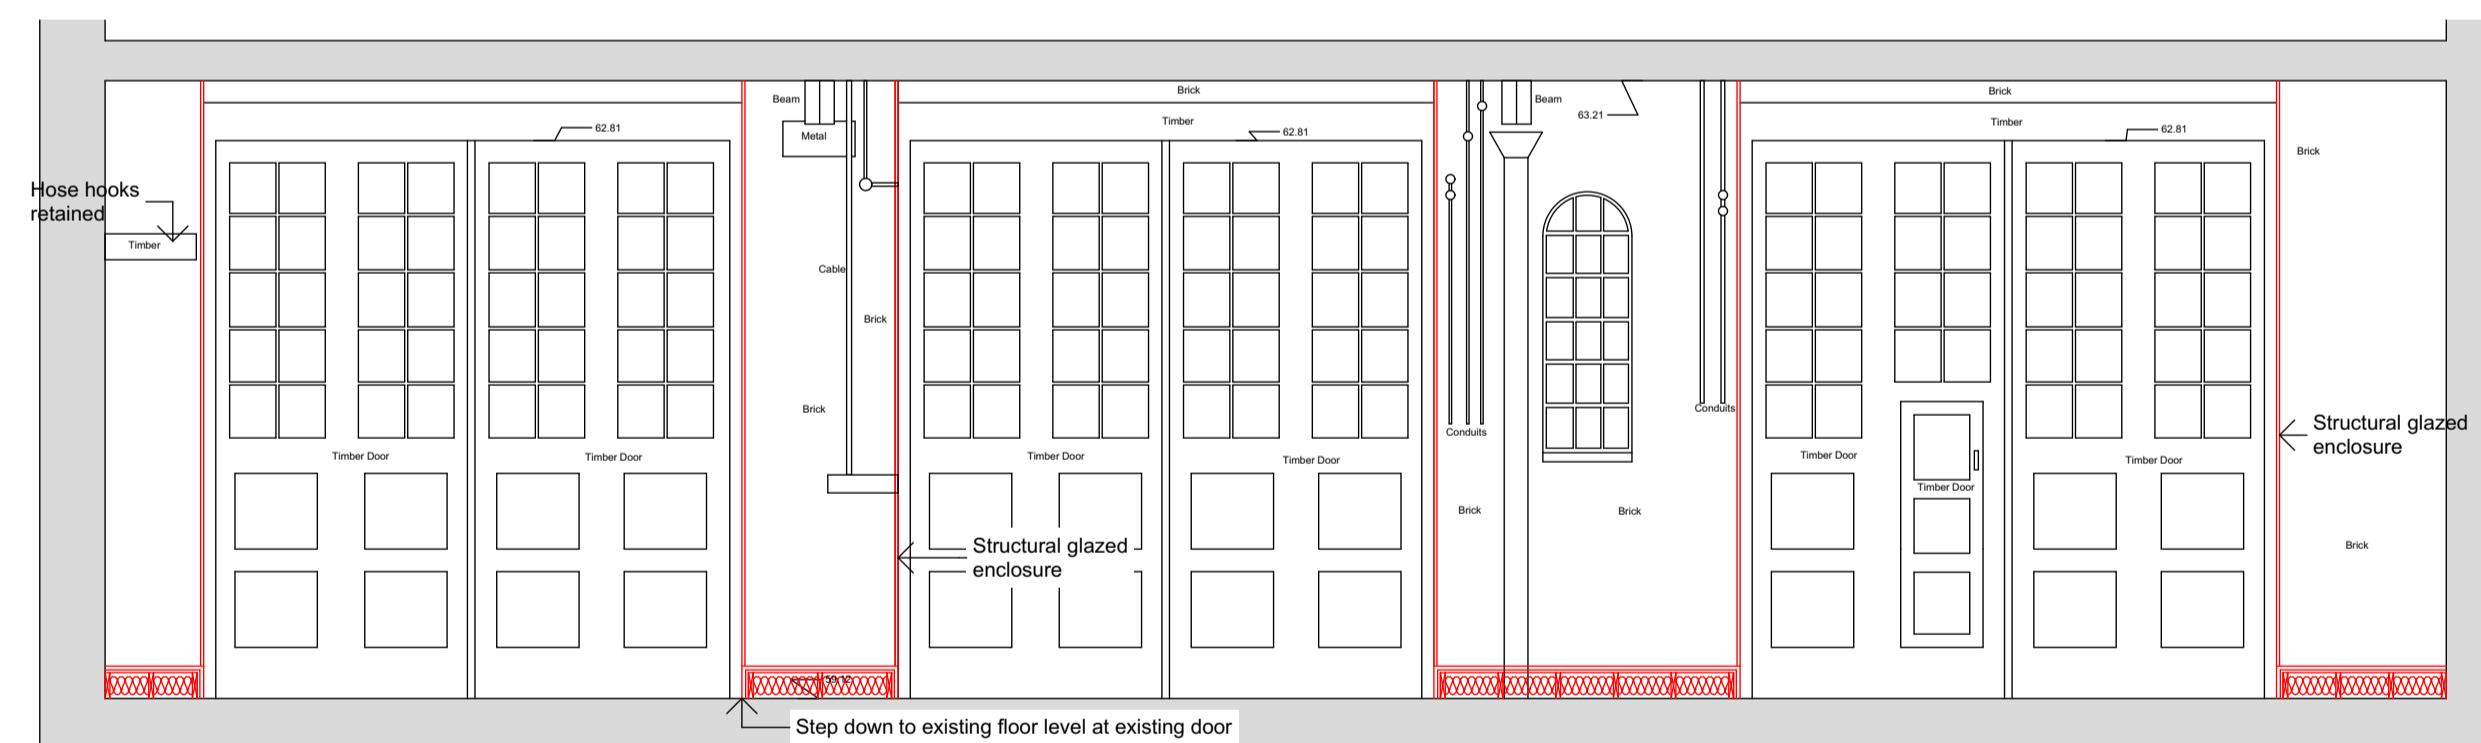

SECTION C - C

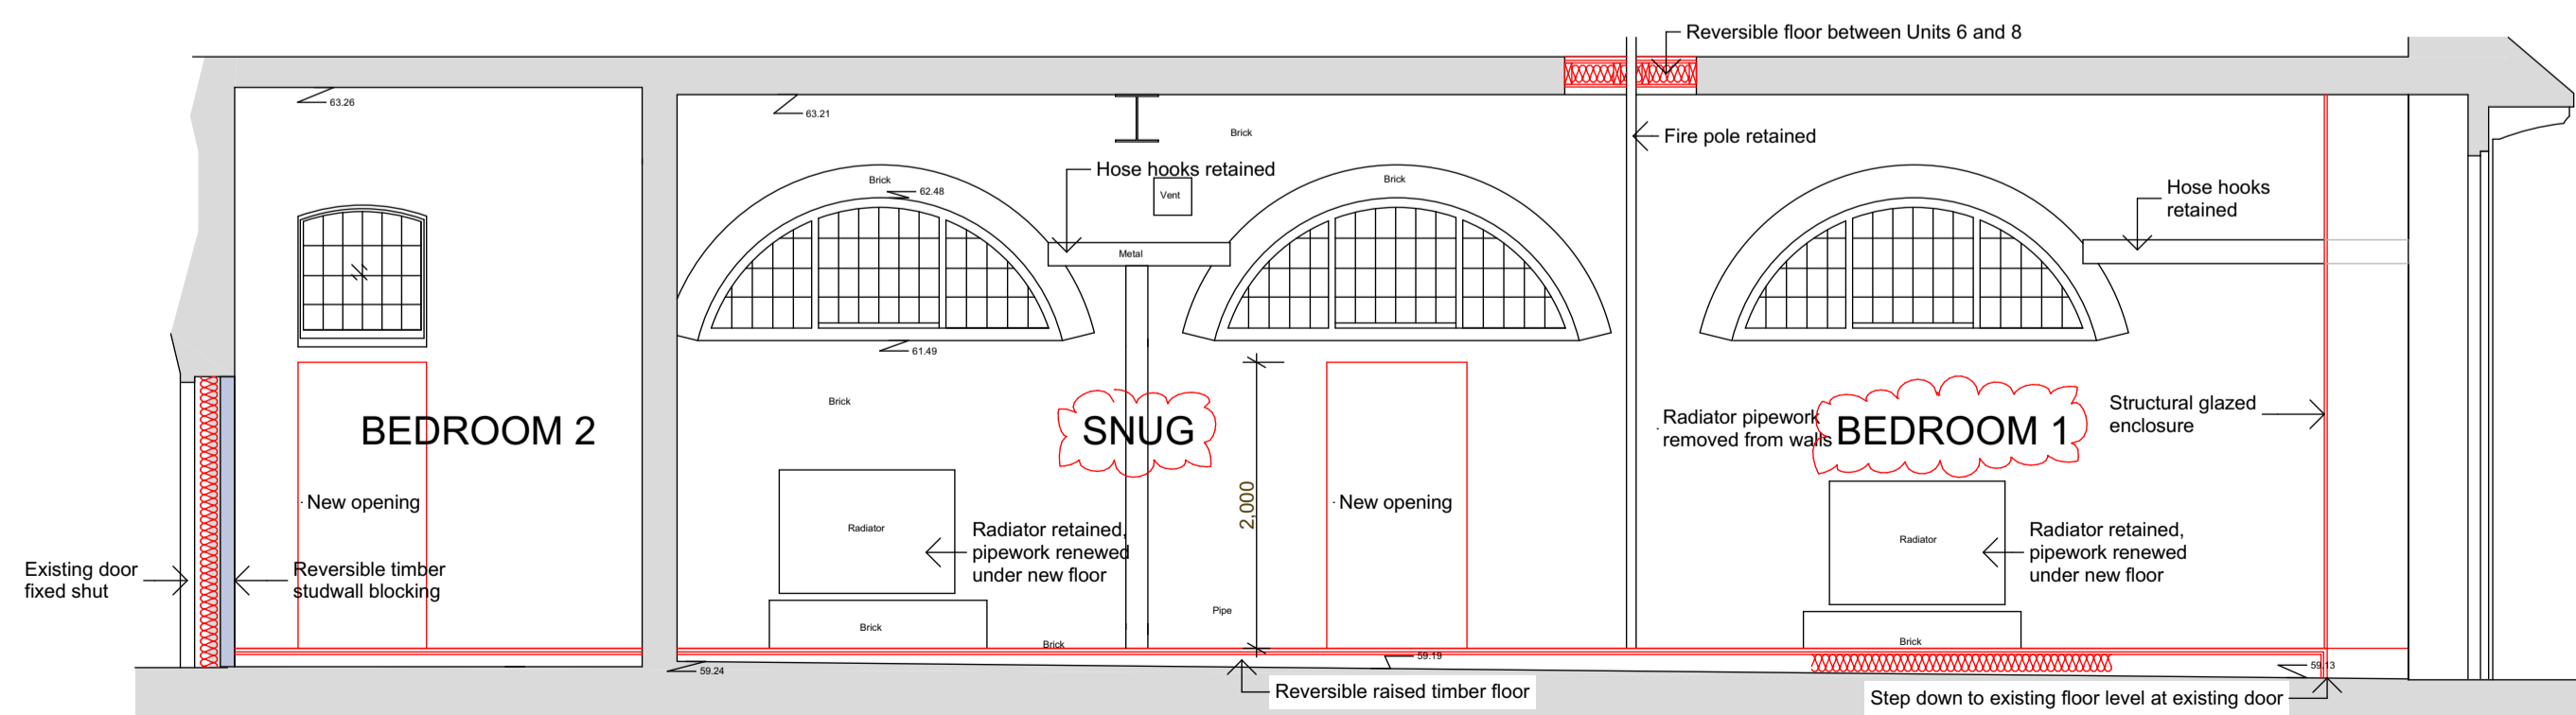

SECTION D - D

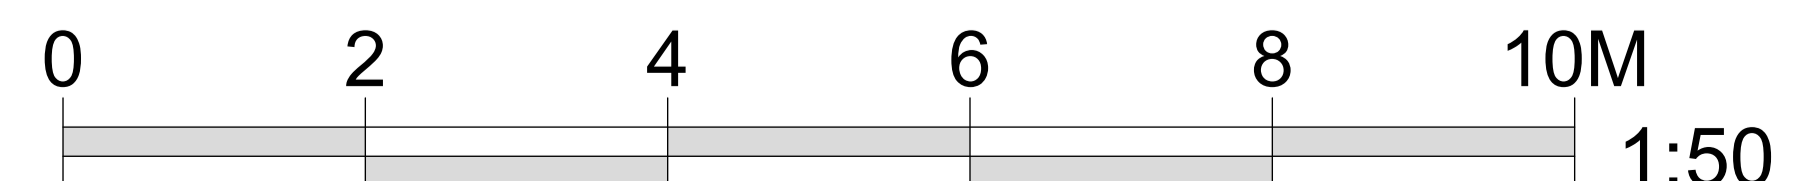

REV A 01/04/2016
 - PODS OMITTED
 REV B 03/08/2016
 - SNUG AND BEDROOM 1 HANDED

PLANNING



SHAUN KNIGHT
 ARCHITECTURE

40 FALCON ROAD, HAMPTON
 TW12 2RA
 07824 815 258M
 0208 979 4949T
 E:skarchitecture@hotmail.co.uk
 W:shaunknightarchitecture.com

PROJECT: 36 LANCASTER
 GROVE
 TITLE : DETAIL 5 - APT 6
 SECTIONS

Date: DECEMBER 2015
 Scale: 1:50 AT A1 Drawn: SDK

DRAWING NUMBER: 064B