




ELEVATION LOOKING SOUTH

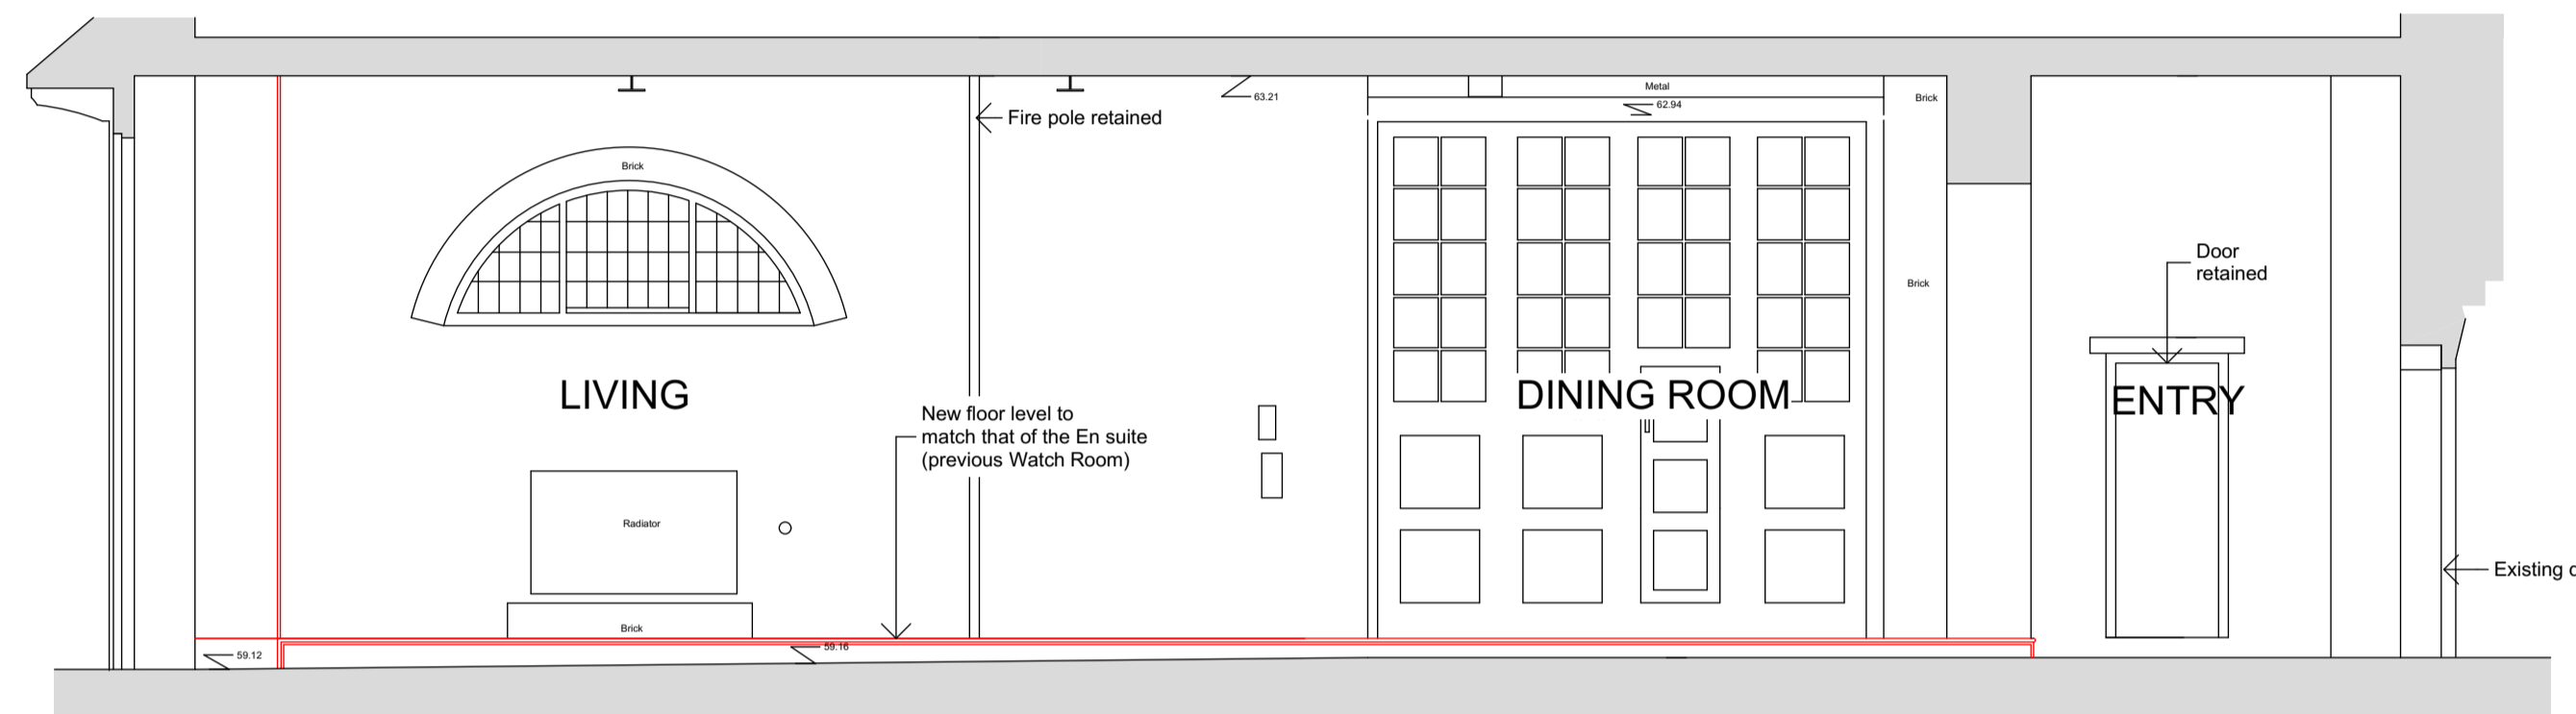

ELEVATION LOOKING EAST

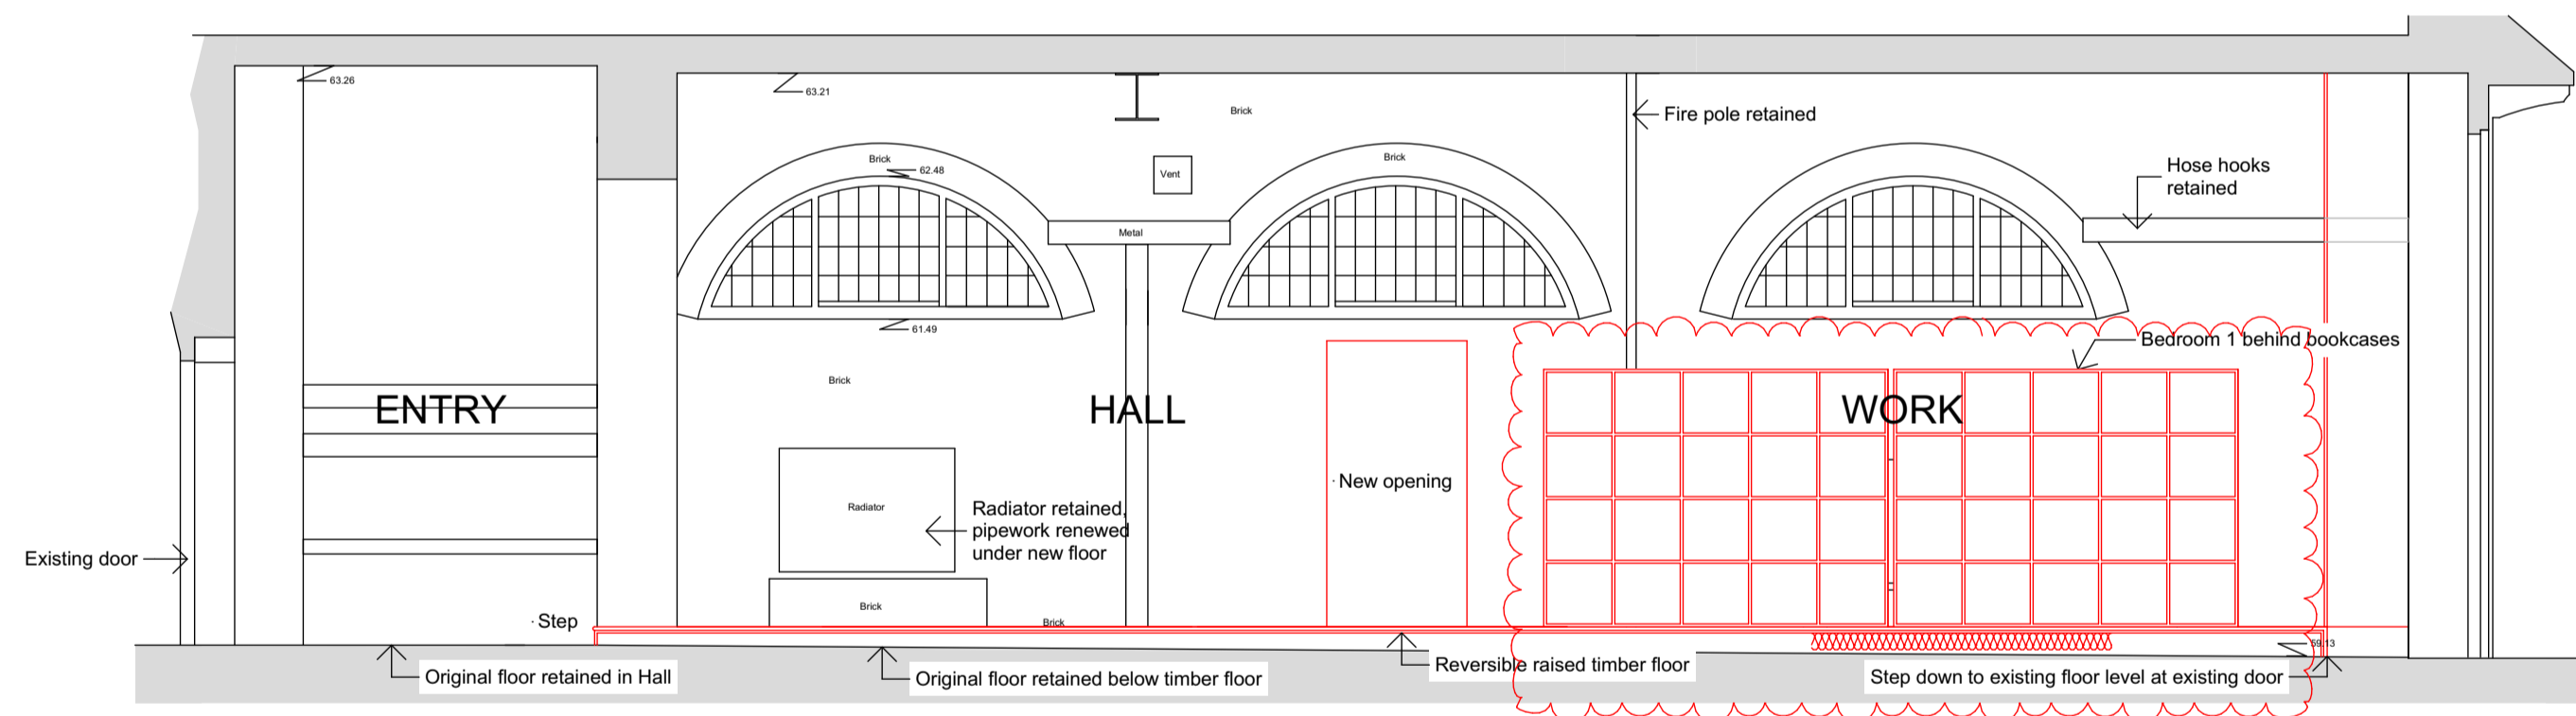

ELEVATION LOOKING WEST

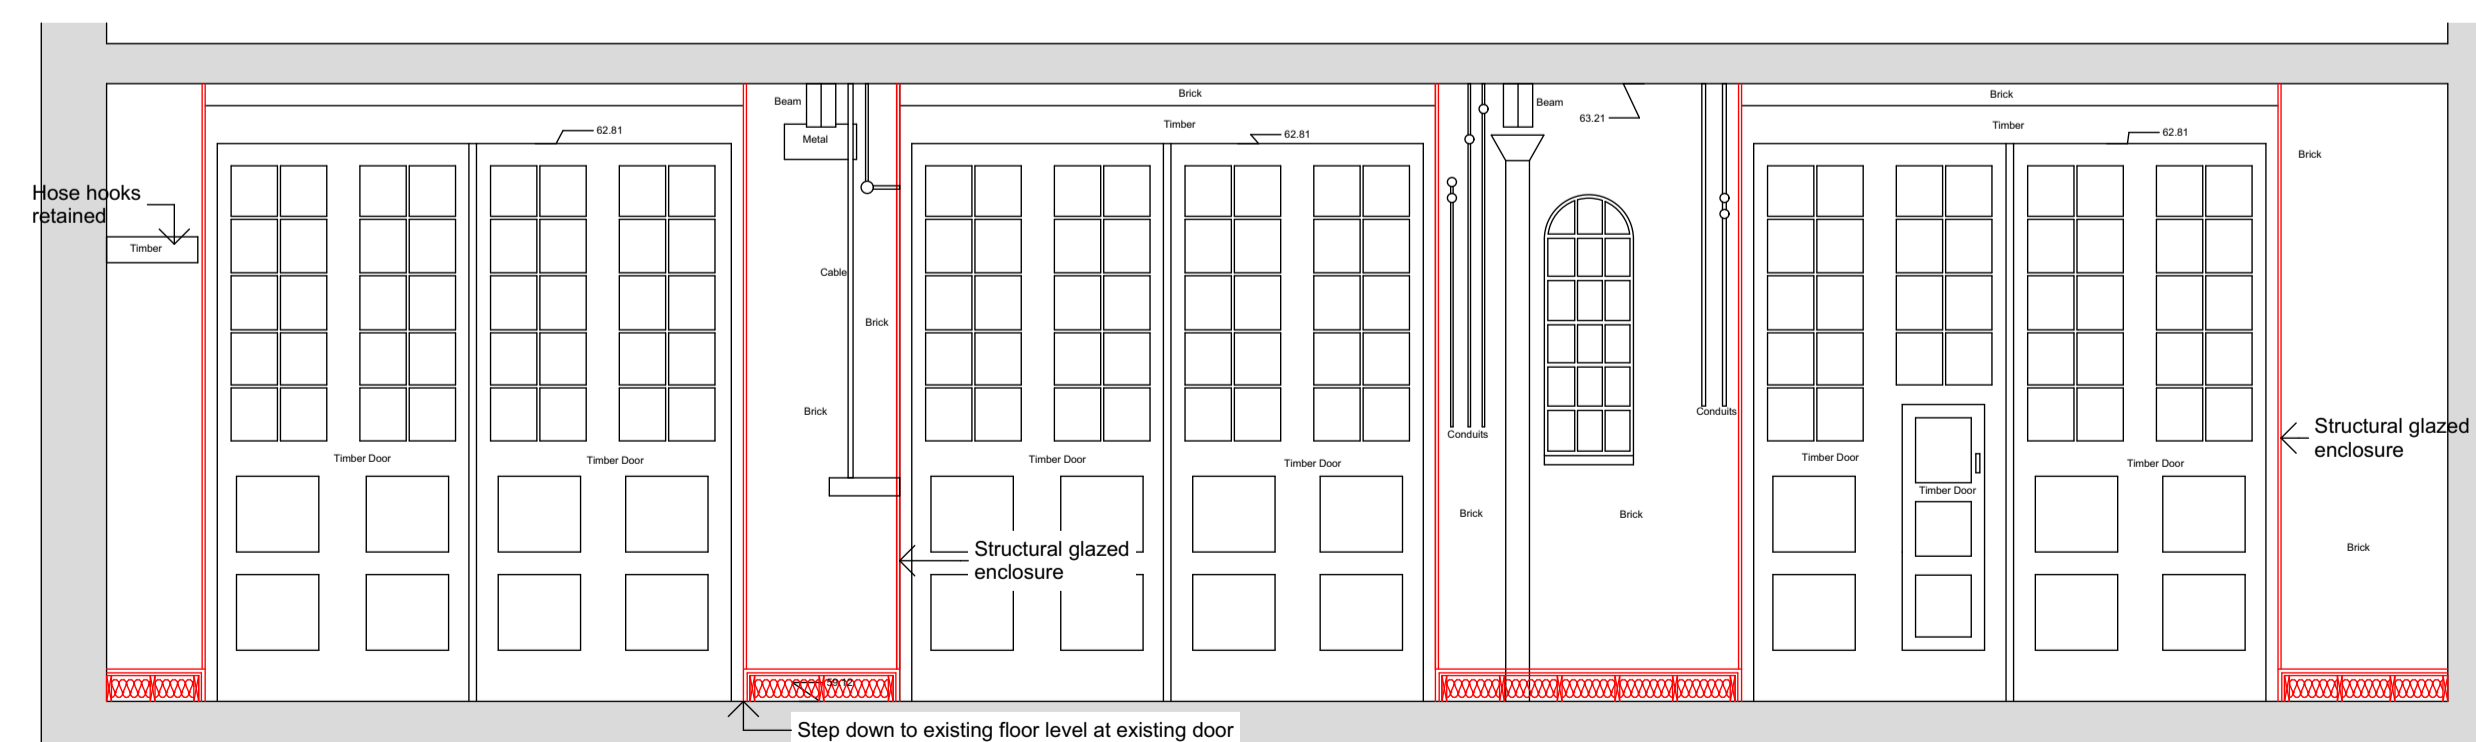

ELEVATION LOOKING NORTH

REV A 01/04/2016
 - PODS OMITTED
 REV B 03/08/2016
 - SNUG AND BEDROOM 1 HANDED

PLANNING



SHAUN KNIGHT
 ARCHITECTURE

40 FALCON ROAD, HAMPTON
 TW12 2RA
 07824 815 258M
 0208 979 4949T
 E:skarchitecture@hotmail.co.uk
 W:shaunknightarchitecture.com

PROJECT: 36 LANCASTER
 GROVE

TITLE : DETAIL 10 - APT 6
 ELEVATIONS

Date: DECEMBER 2015

Scale: 1:20 AT A1 Drawn: SDK

DRAWING NUMBER: 069B

