



# CROSS SECTION

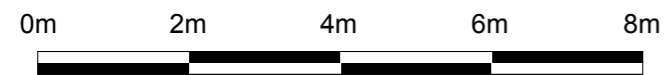

Scale 1:100@A3

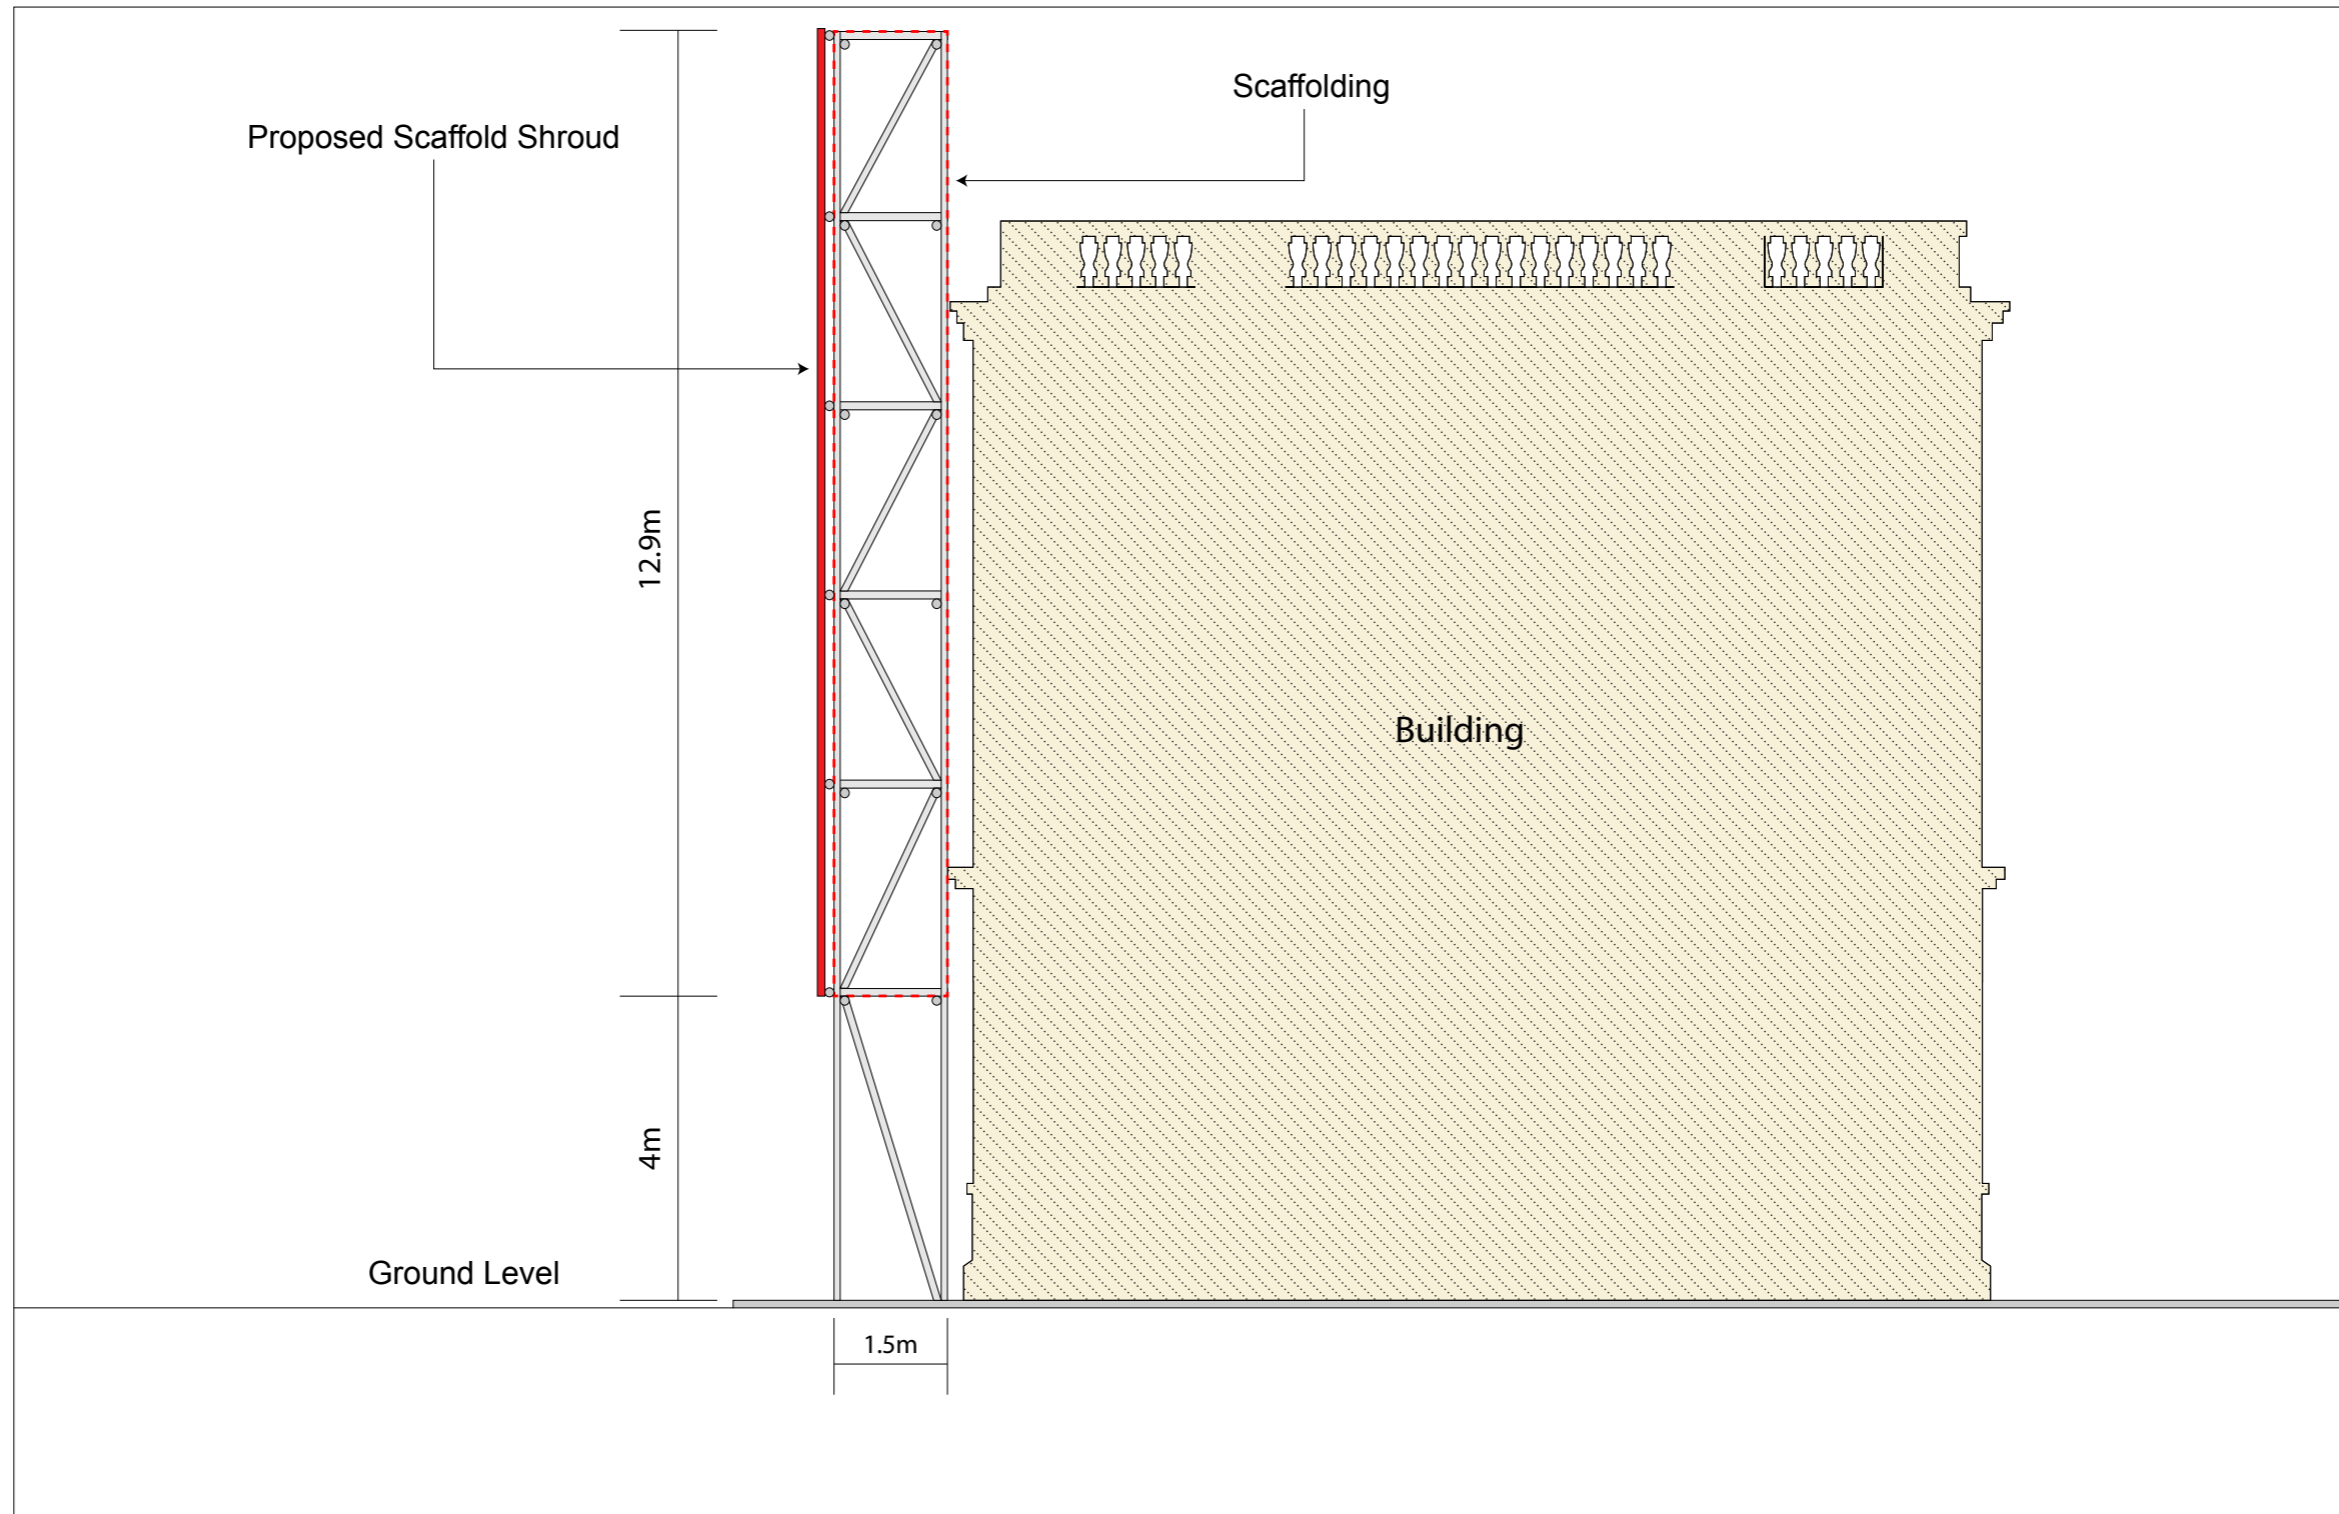

JOB No/ Desc.: <b>45 New Oxford Street, London, WC1A 1BH</b>	
Drawing Desc.: <b>Cross Section</b>	Date : 28 October 2015
	Scale: 1/100@A3
	Drawing No.: <b>PY2425-010</b>