
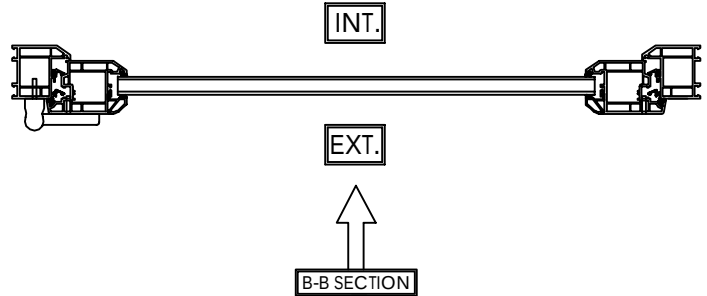


1300
1200
1100
1000
900
800
700
600
500
400
300
200
100
0

Scale Bar
1:10(mm)

100 200 300 400 500 600 700 800 900 1000 1100 1200 1300

VIEWED EXTERNALLY

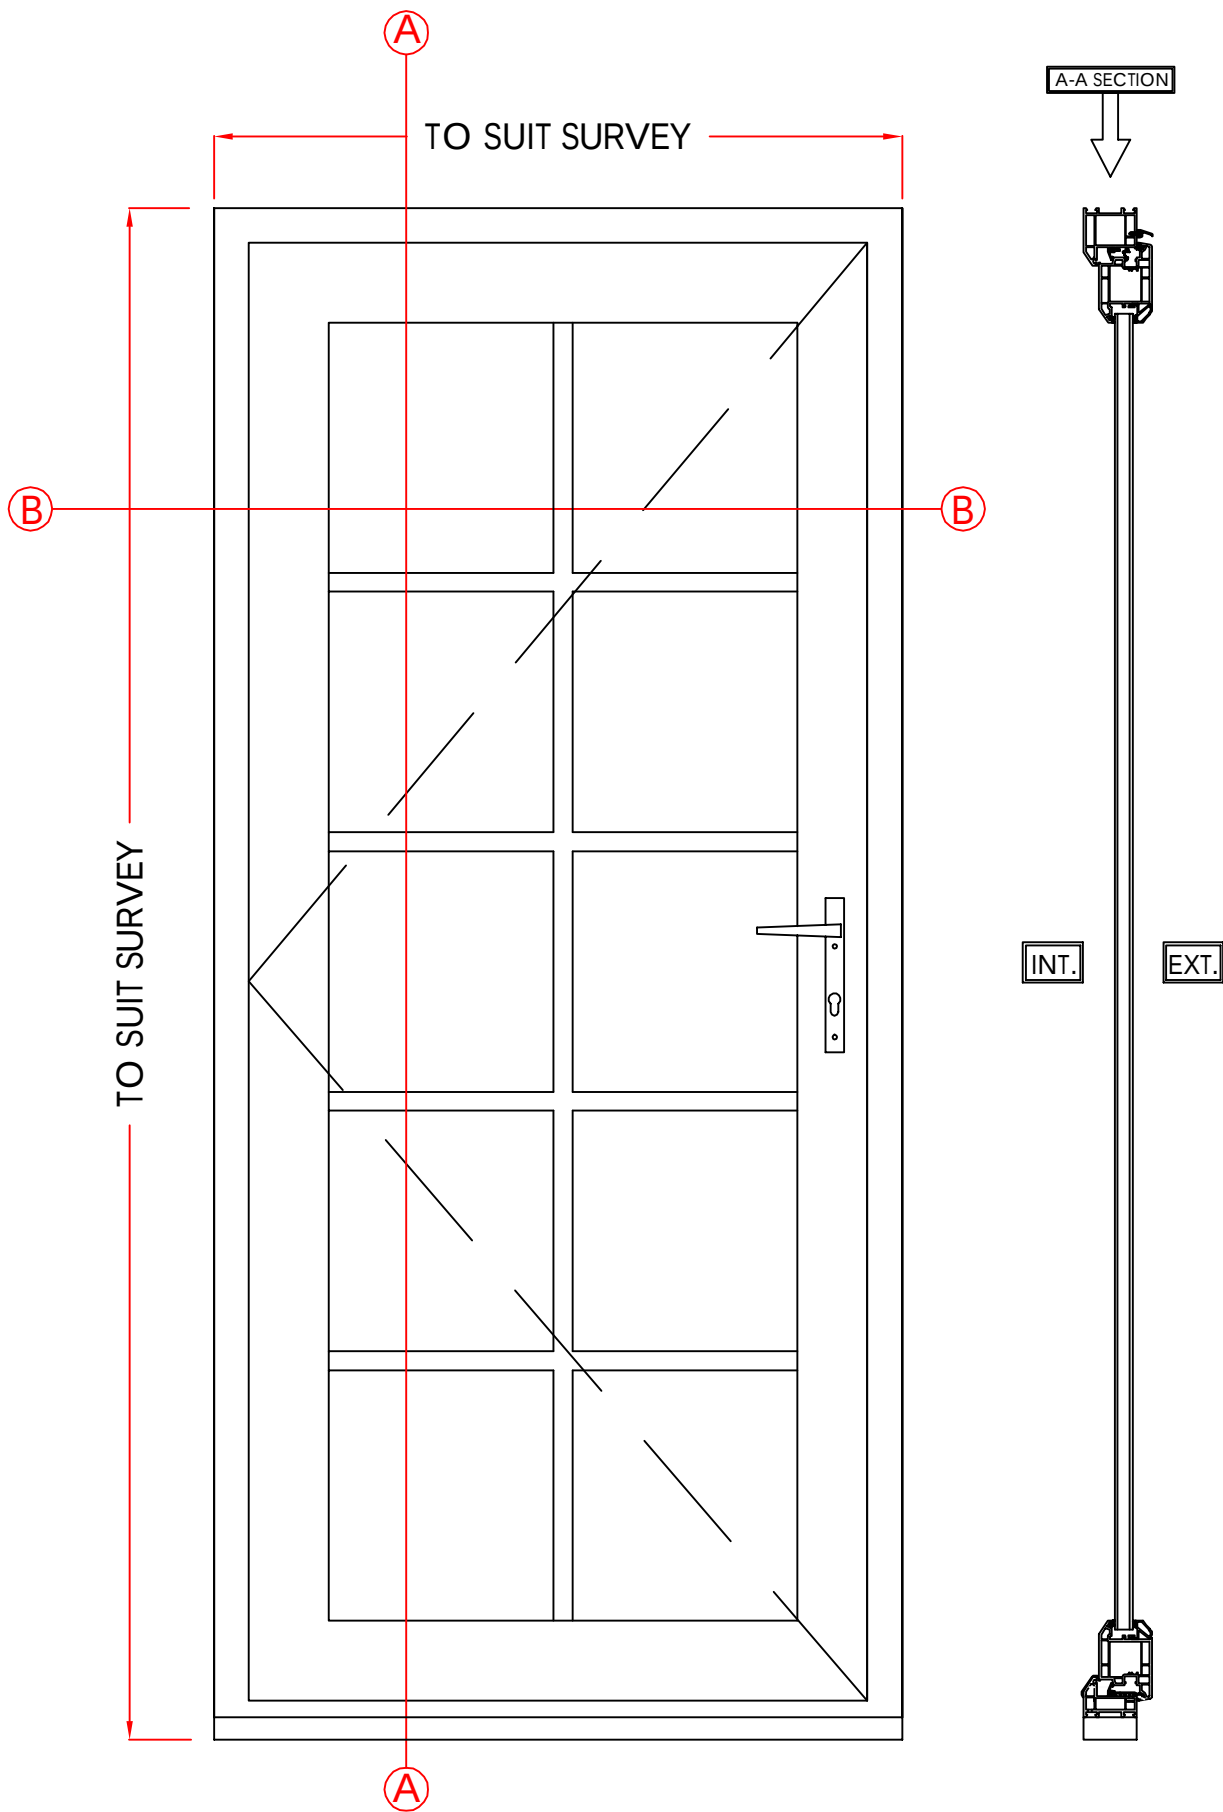

ITEM 20 & 24

MATERIAL - PVCu
INTERNAL & EXTERNAL COLOUR - FOIL WHITE
GLAZING - 24MM SEALED UNITS

Scale - 1:10
(Produced on A3 Paper)
Sheet 6 Of 7

Drawers Initials.
SF

CONTRACT No.: 30108699		date: 24/06/16
PROPOSED: WINDOW REPLACEMENT		
AT: (INSTALLATION ADDRESS)	FLAT 3 , LANGLAND MANSIONS FINCHLEY ROAD LONDON NW3 6QA	
FOR:	MR A PRAVETTONI	

Anglian
Home Improvements
CONSERVATORIES DIVISION
TELEPHONE: 0845 437 3600
FACSIMILE: 01603 480101