
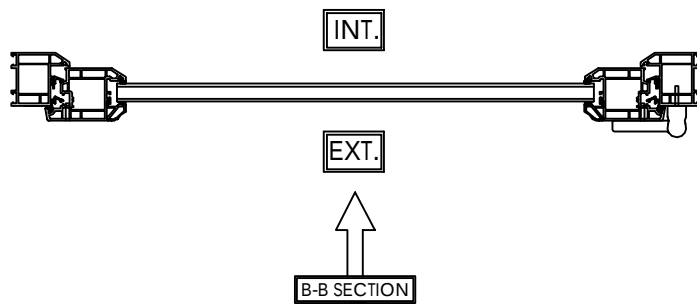


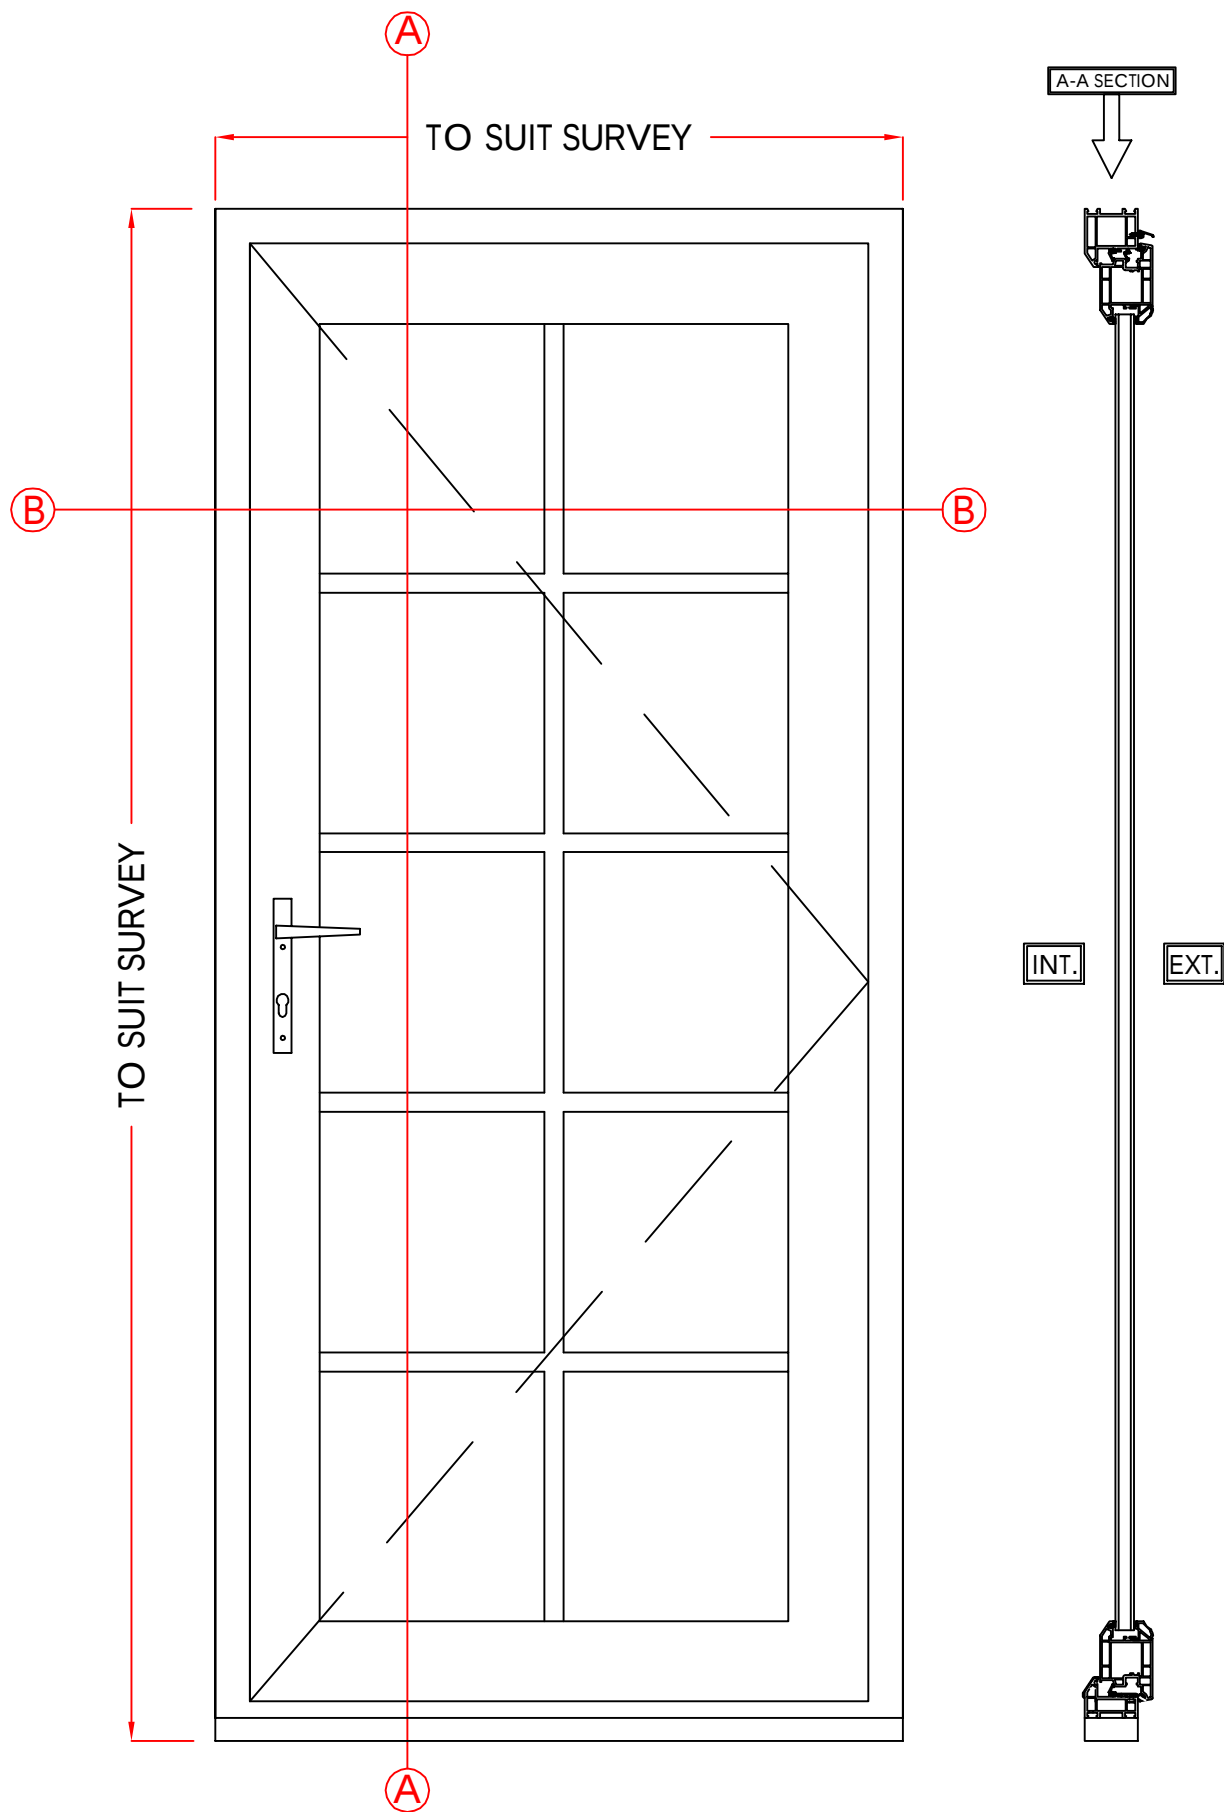

ITEM 22 & 26

MATERIAL - PVCu
INTERNAL & EXTERNAL COLOUR - FOIL WHITE
GLAZING - 24MM SEALED UNITS

VIEWED EXTERNALLY

Scale - 1:10
(Produced on A3 Paper)
Sheet 7 Of 7

Drawers Initials.
SF

CONTRACT No.: 30108699		date: 24/06/16
PROPOSED:	WINDOW REPLACEMENT	
AT: (INSTALLATION ADDRESS)	FLAT 3 , LANGLAND MANSIONS FINCHLEY ROAD LONDON NW3 6QA	
FOR:	MR A PRAVETTONI	

Anglian
Home Improvements
CONSERVATORIES DIVISION
TELEPHONE: 0845 437 3600
FACSIMILE: 01603 480101

