




PROPOSED
SECTION

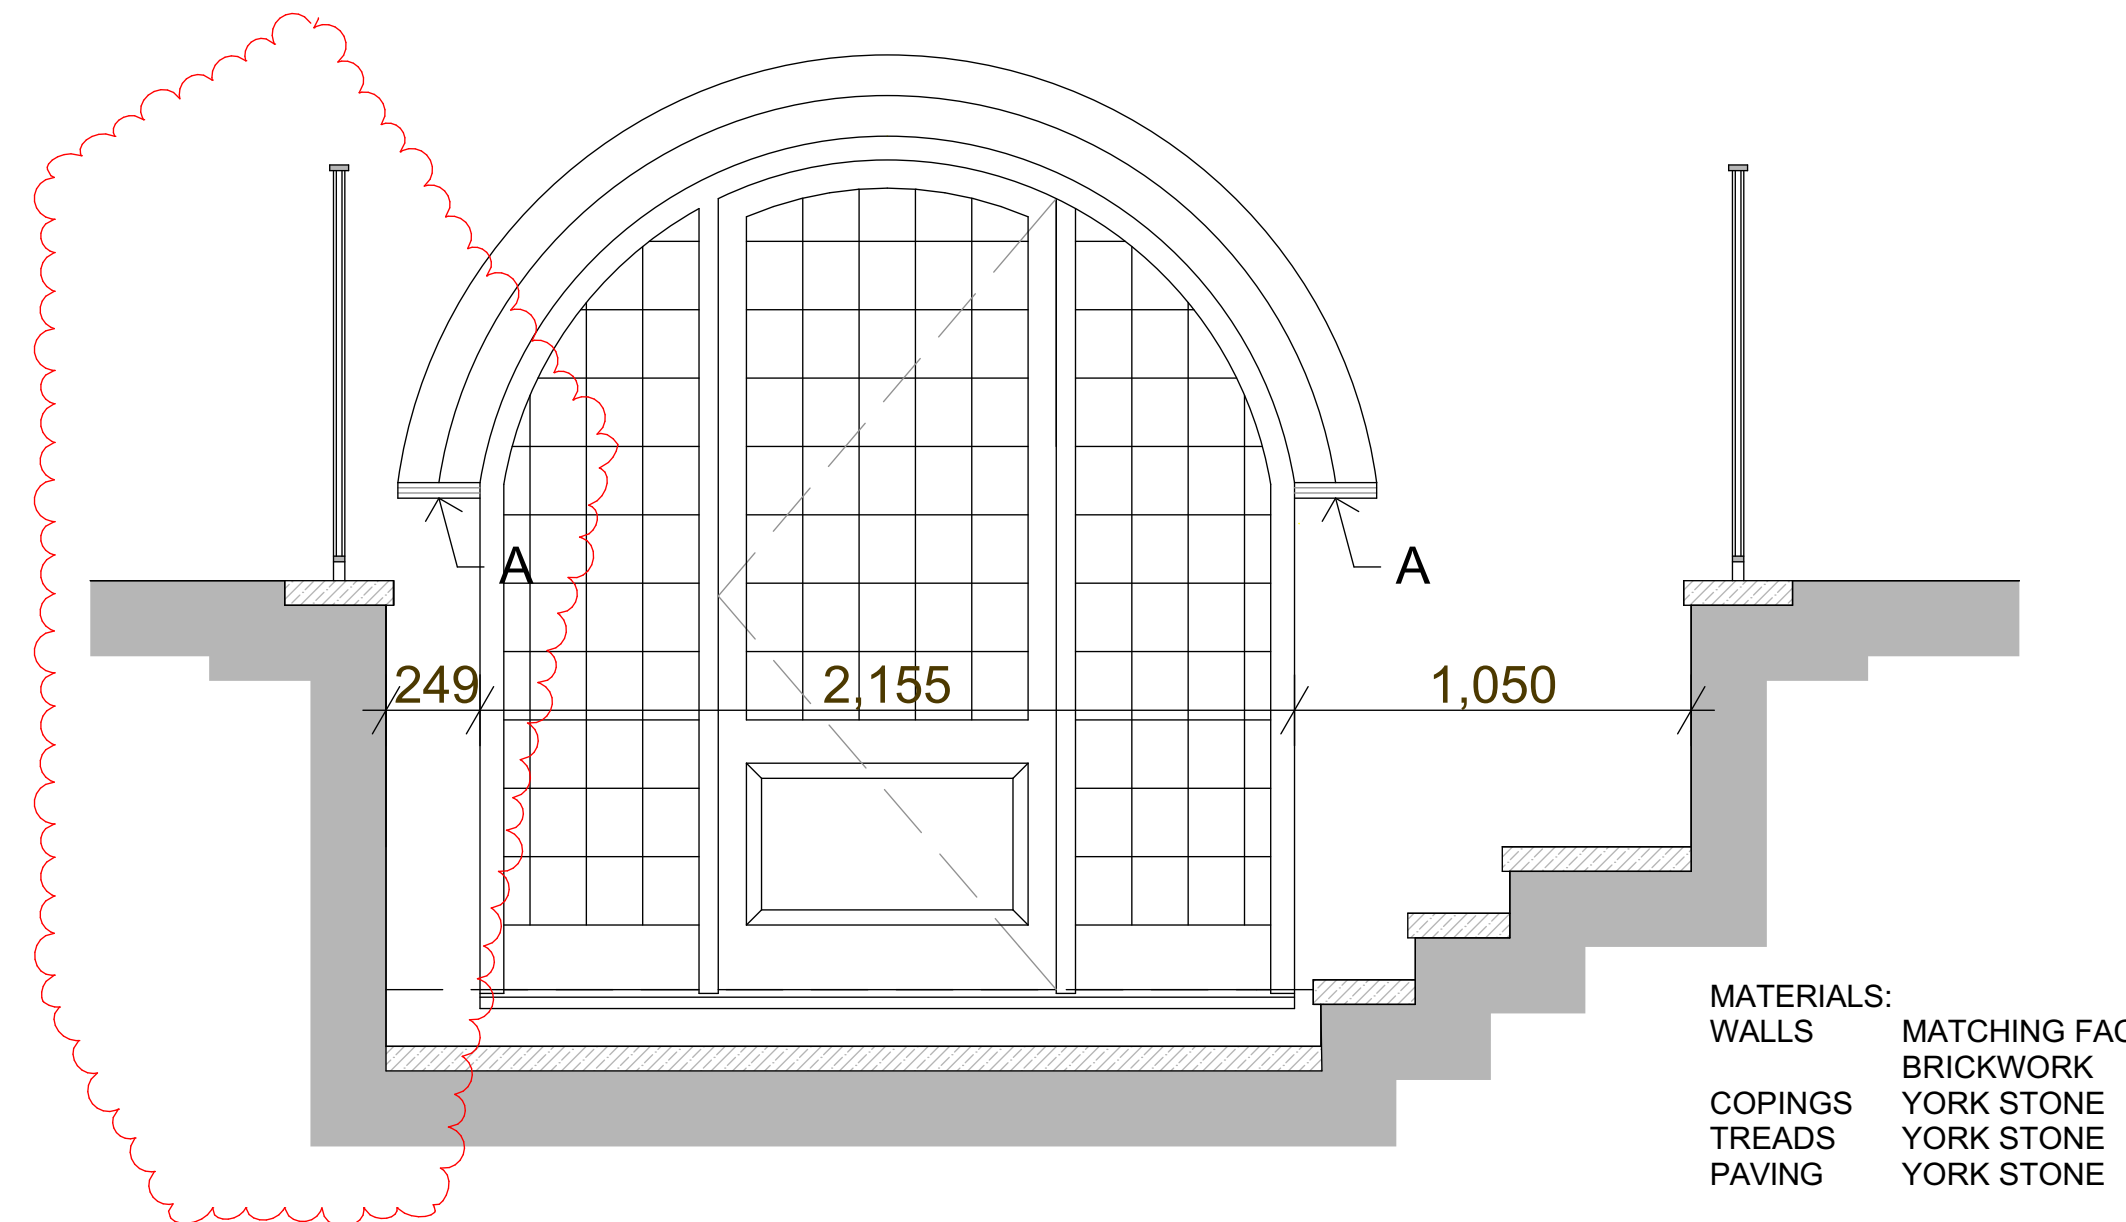


PROPOSED ELEVATION

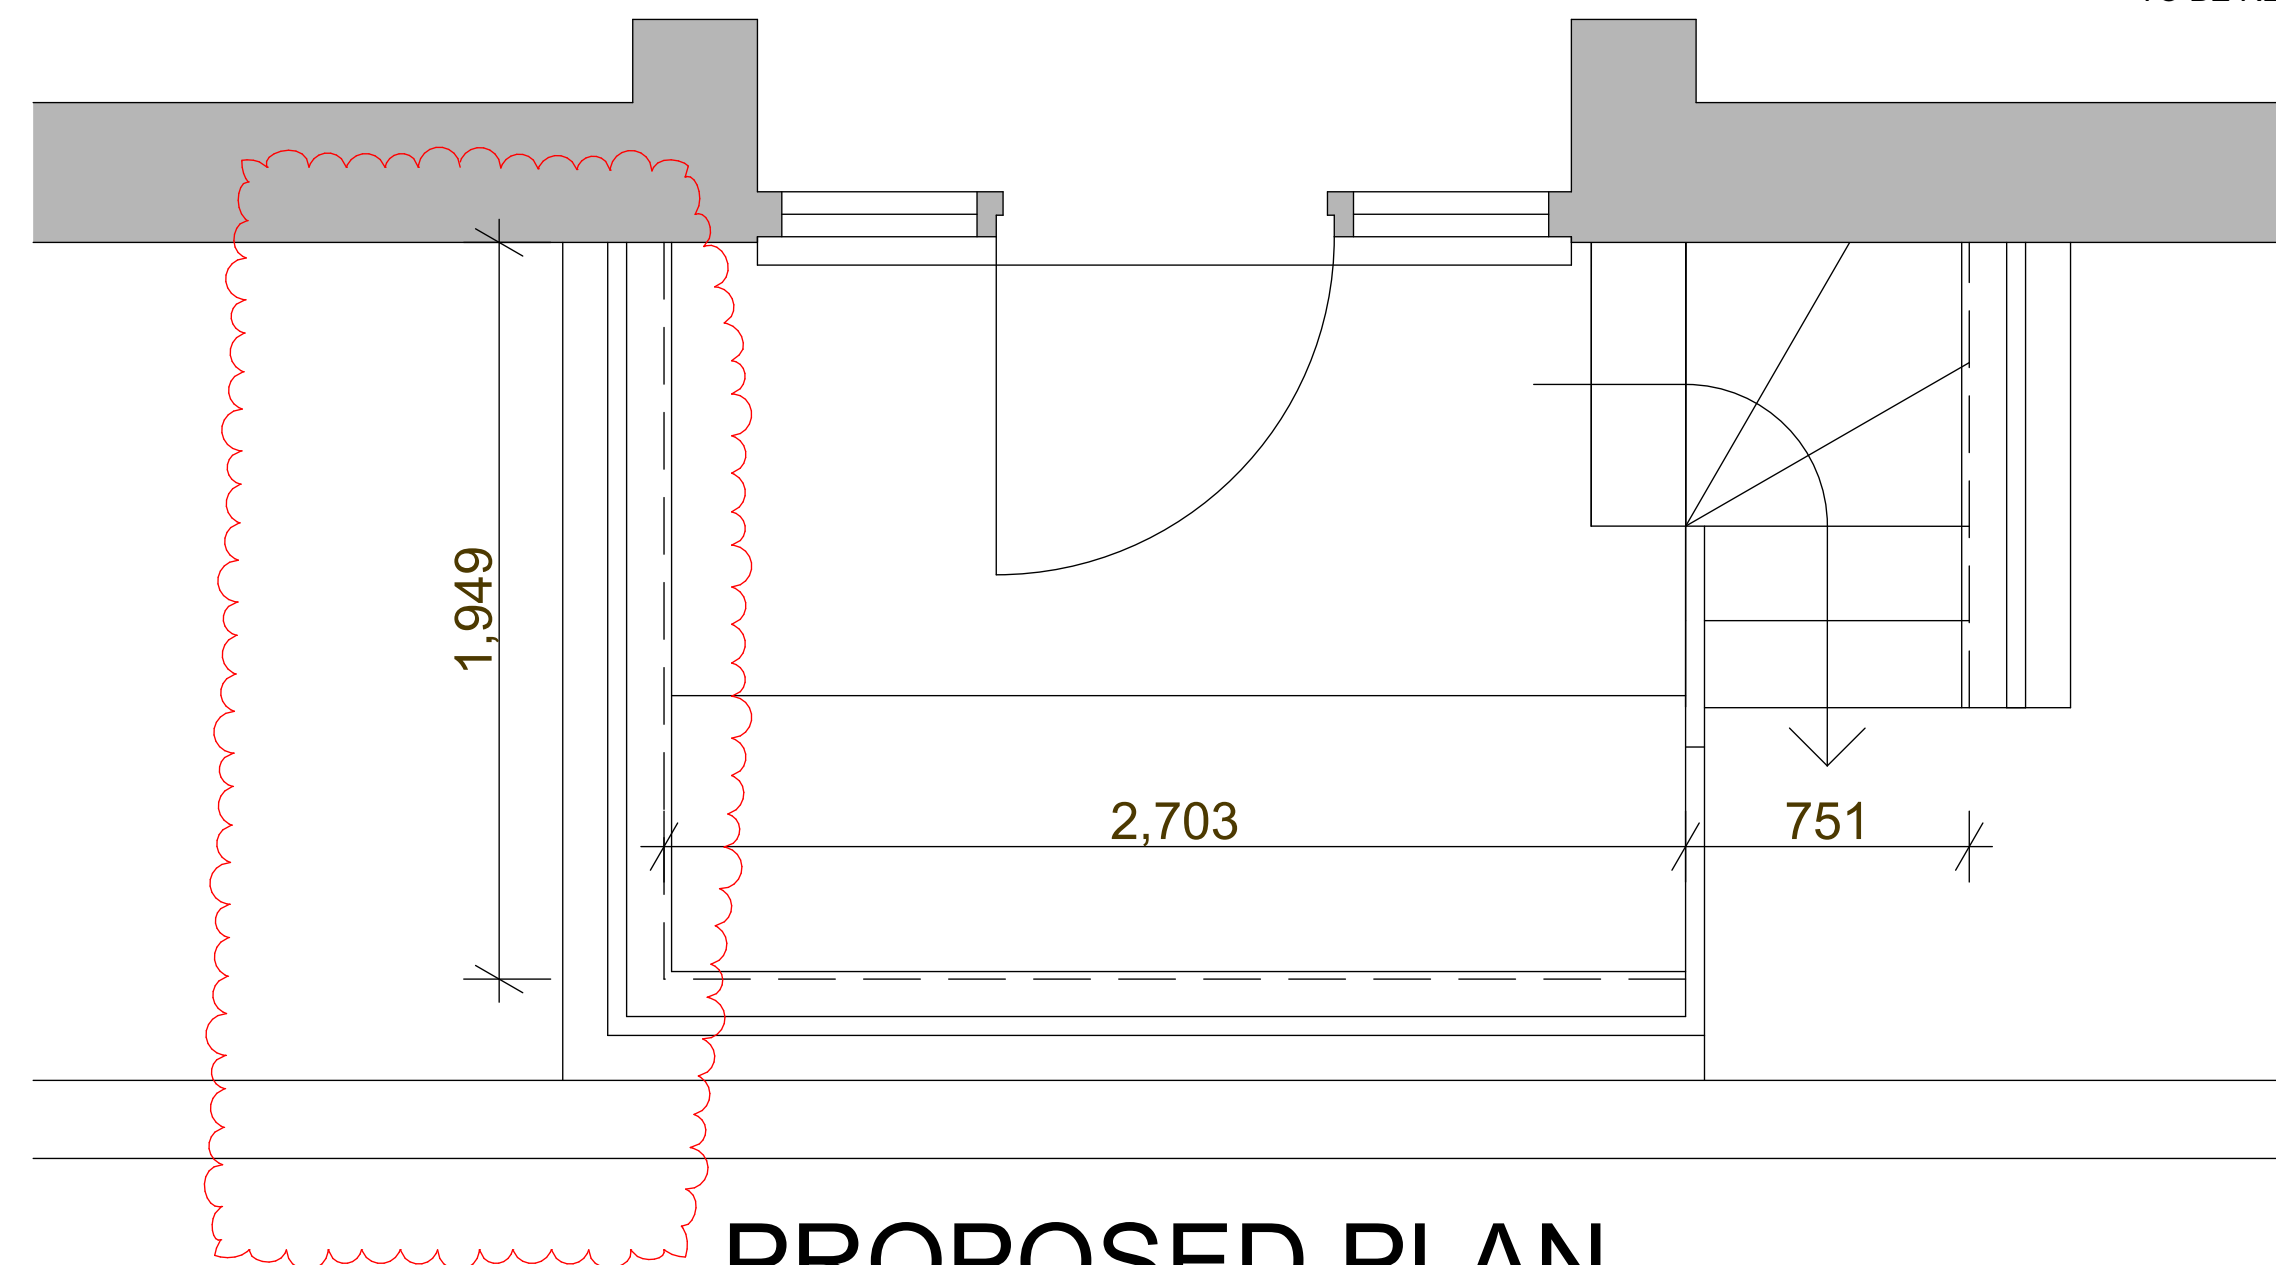

PROPOSED PLAN

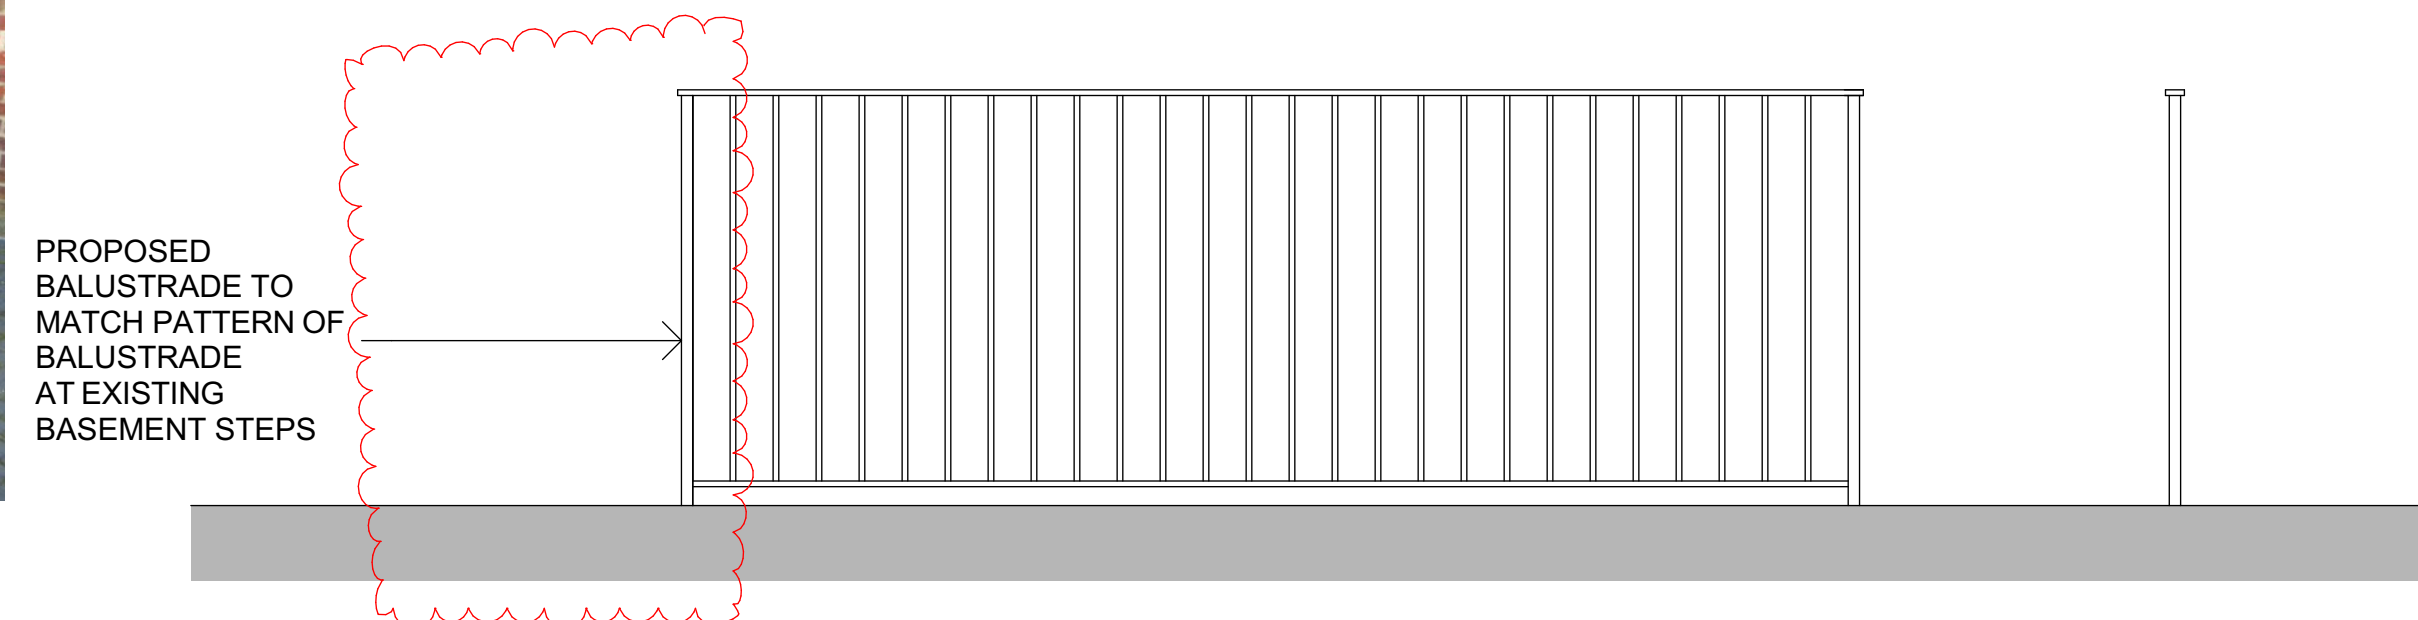

PROPOSED BALUSTRADE
ELEVATION

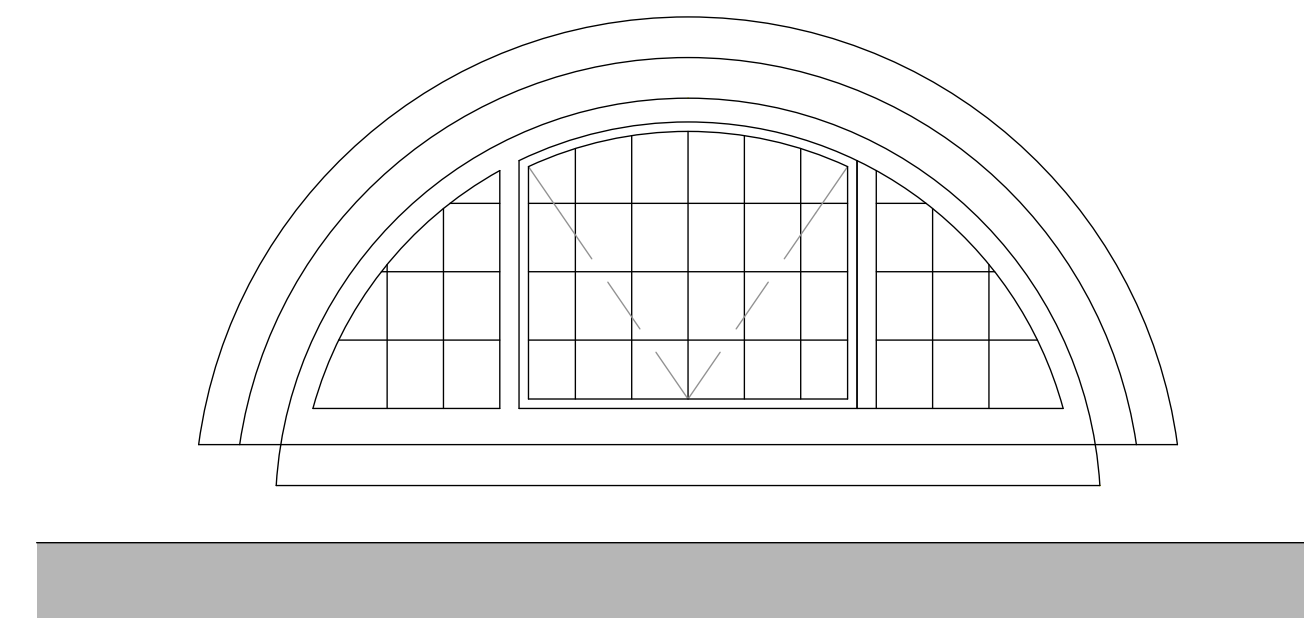

EXISTING ELEVATION



EXISTING PHOTO



CREASING COURSE



EXISTING BASEMENT
BALUSTRADE

REV A 24/06/2016
- LIGHTWELL AMENDED
REV B 27/07/2016
- LIGHTWELL AMENDED

PLANNING



SHAUN KNIGHT
ARCHITECTURE

40 FALCON ROAD, HAMPTON
TW12 2RA
07824 815 258M
0208 979 4949T

E: skarchitecture@hotmail.co.uk
W: shaunknightarchitecture.com

PROJECT: 36 LANCASTER
GROVE

TITLE : DETAIL 1 - APTS 2 - 4
BASEMENT DOOR
AND STEPS

Date: DECEMBER 2015

Scale: 1:20 AT A1 Drawn: SDK

DRAWING NUMBER: 060B

