


Hampstead Road, IFO No.103 (Mestizo), London, NW1 3EL. (1\_1250)

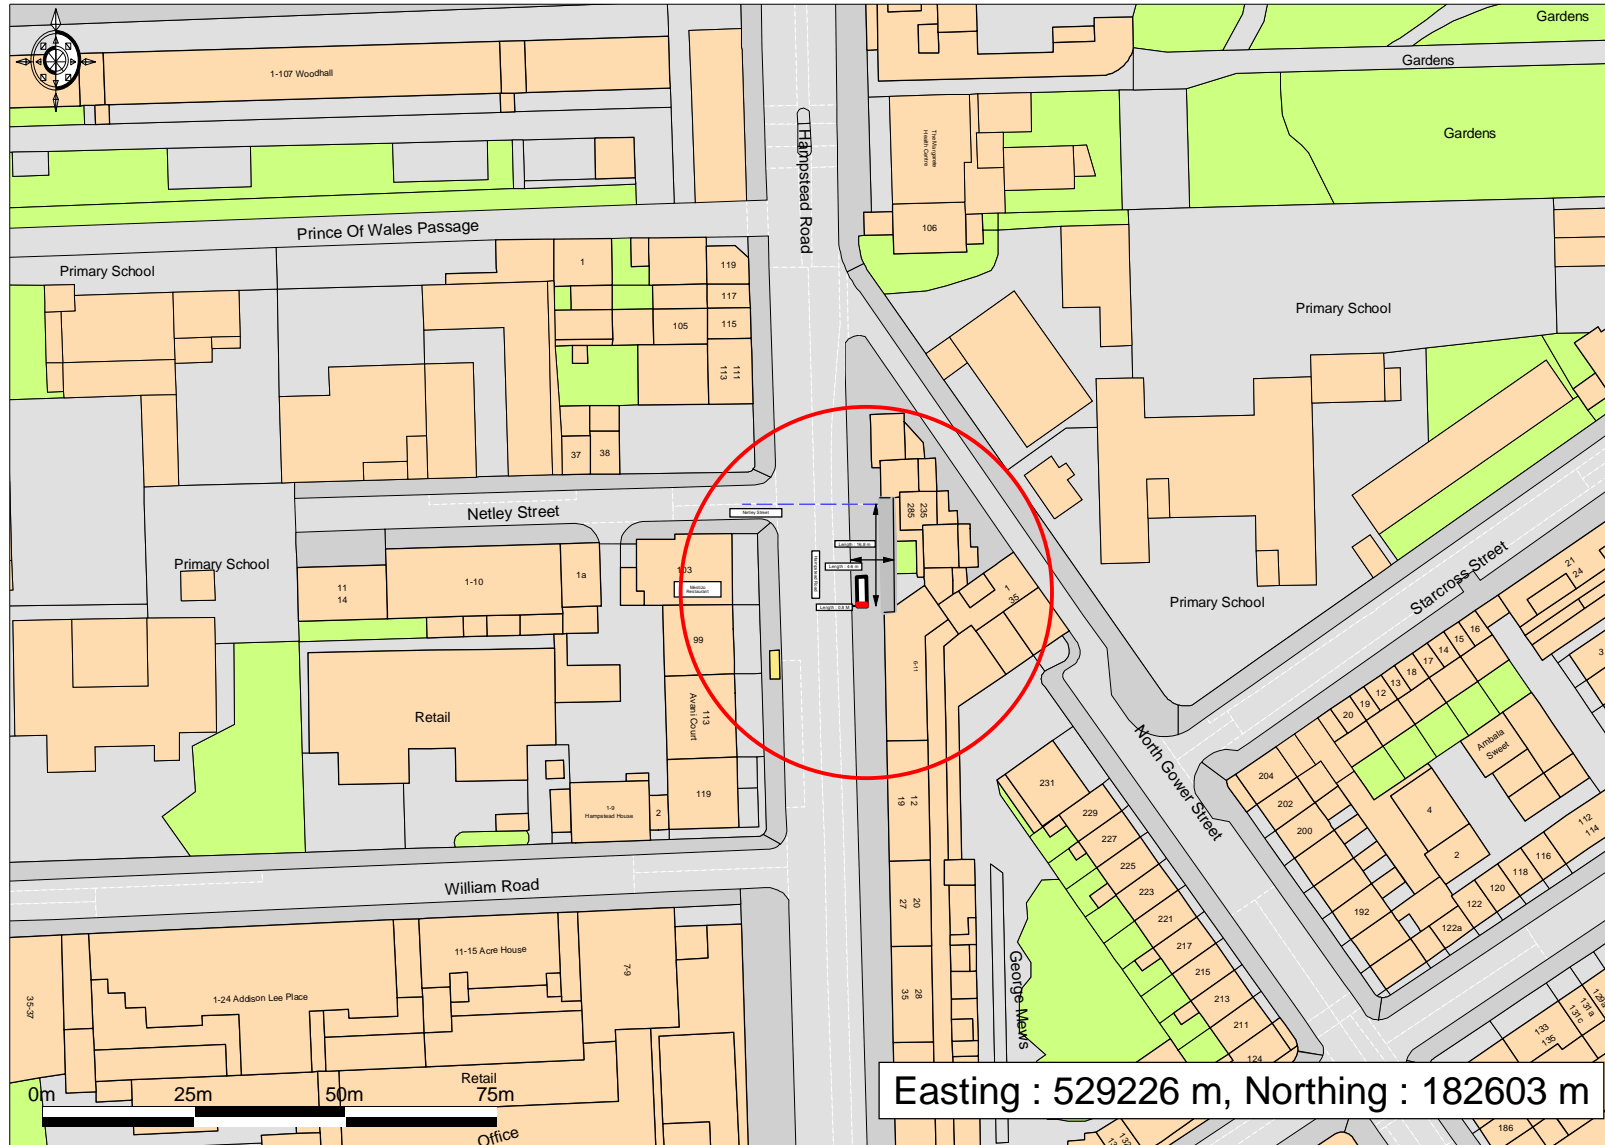

© UKMap Copyright The GeoInformation Group 2016 Licence No. LANDMLON100003121118. Plotted Scale - 1:1250



London Borough of Camden  
proposal: Digital Advertising panel affixed to TFL Bus Shelter 0107 0183