



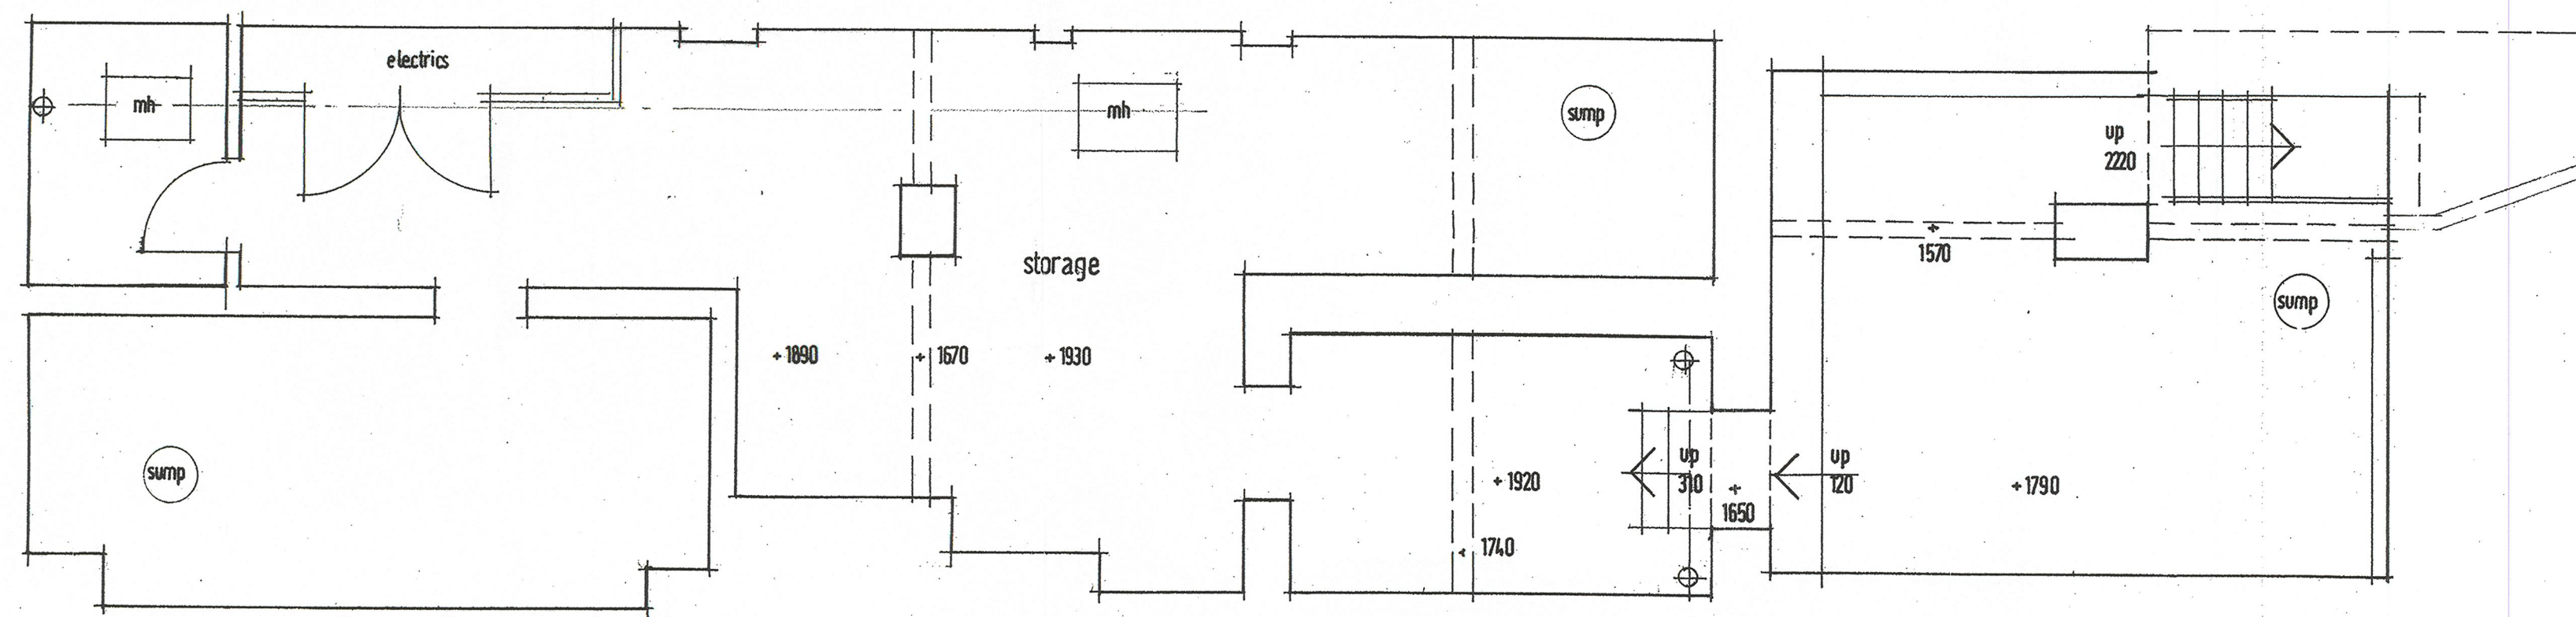

basement

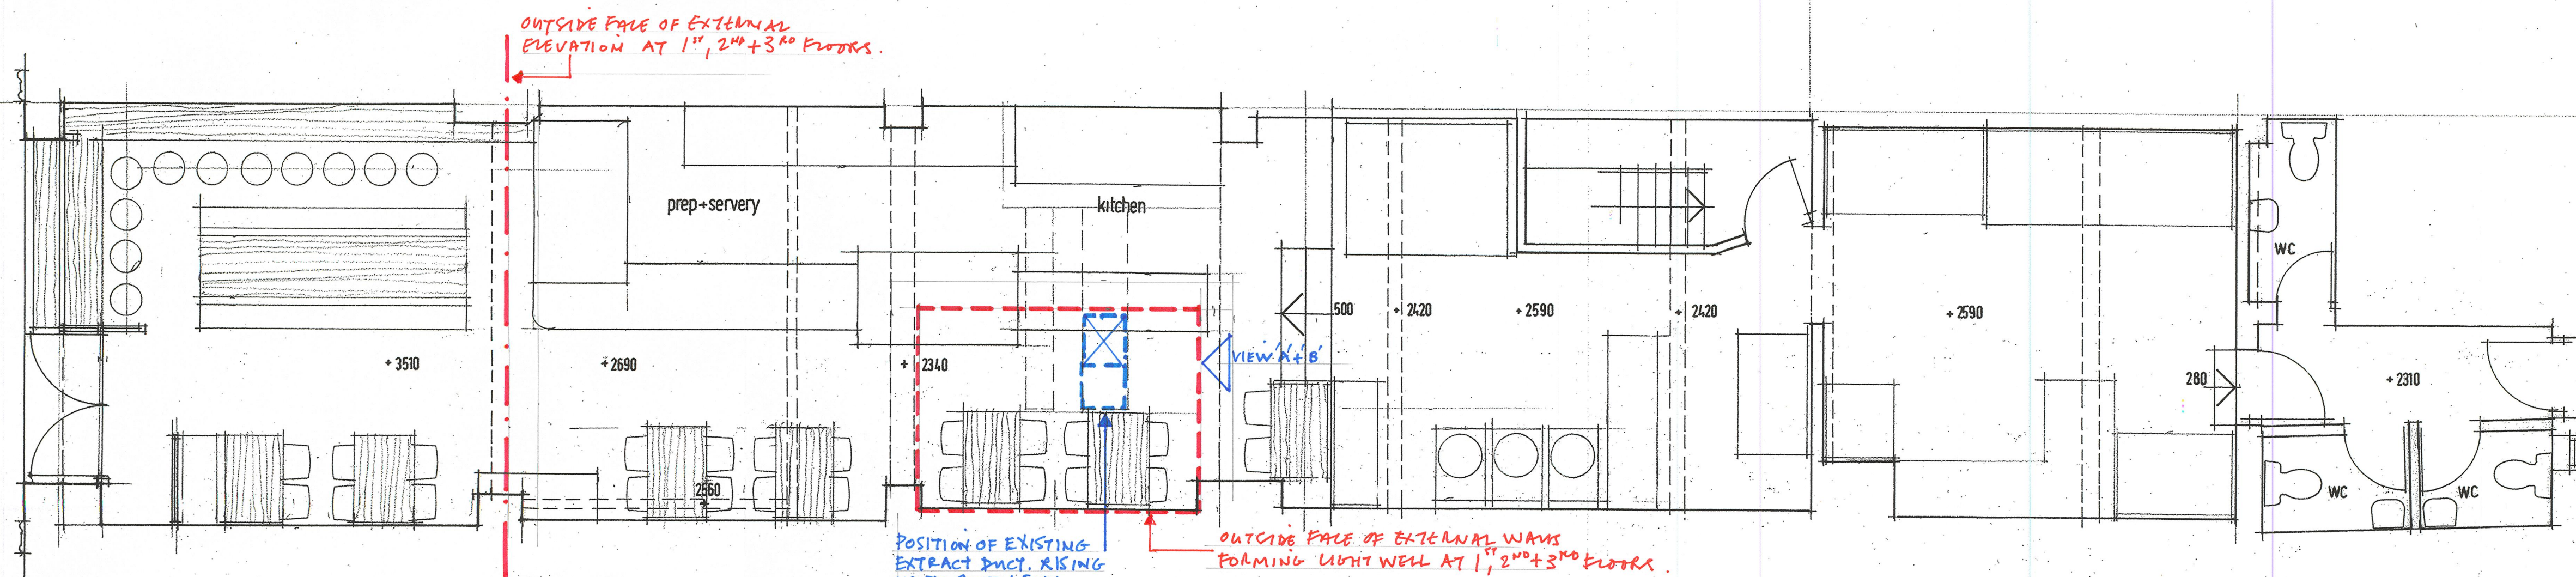

ground floor

t: 07767 871854
 e: paul@katzvaughan.co.uk
 www.katzvaughan.co.uk

Paul Gorringe
 at Katz Vaughan
Architecture

PROJECT TITLE
 94 camden high street mwl
 DRAWING TITLE
 plans existing - MECHANICAL EXTRACTION -
 DWG STATUS

1614	June 2016
150 at A1	

1614-102