



NOTES

Do not scale from this drawing
Actual window dimensions to be confirmed on site before construction


Typical Existing Window

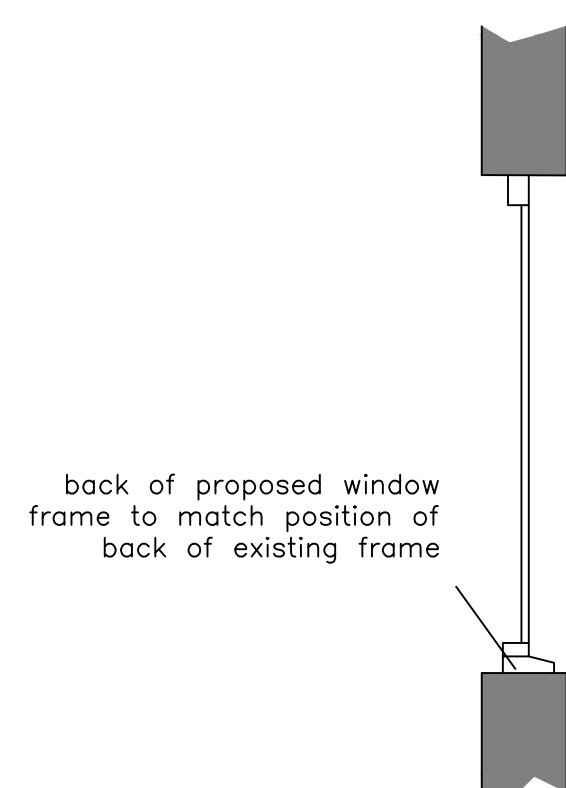


Typical Proposed Window

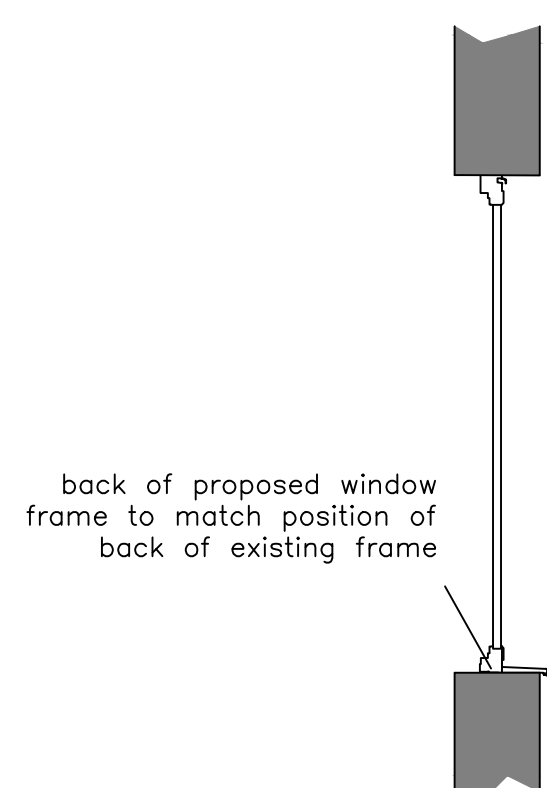

Typical Existing Balcony Window

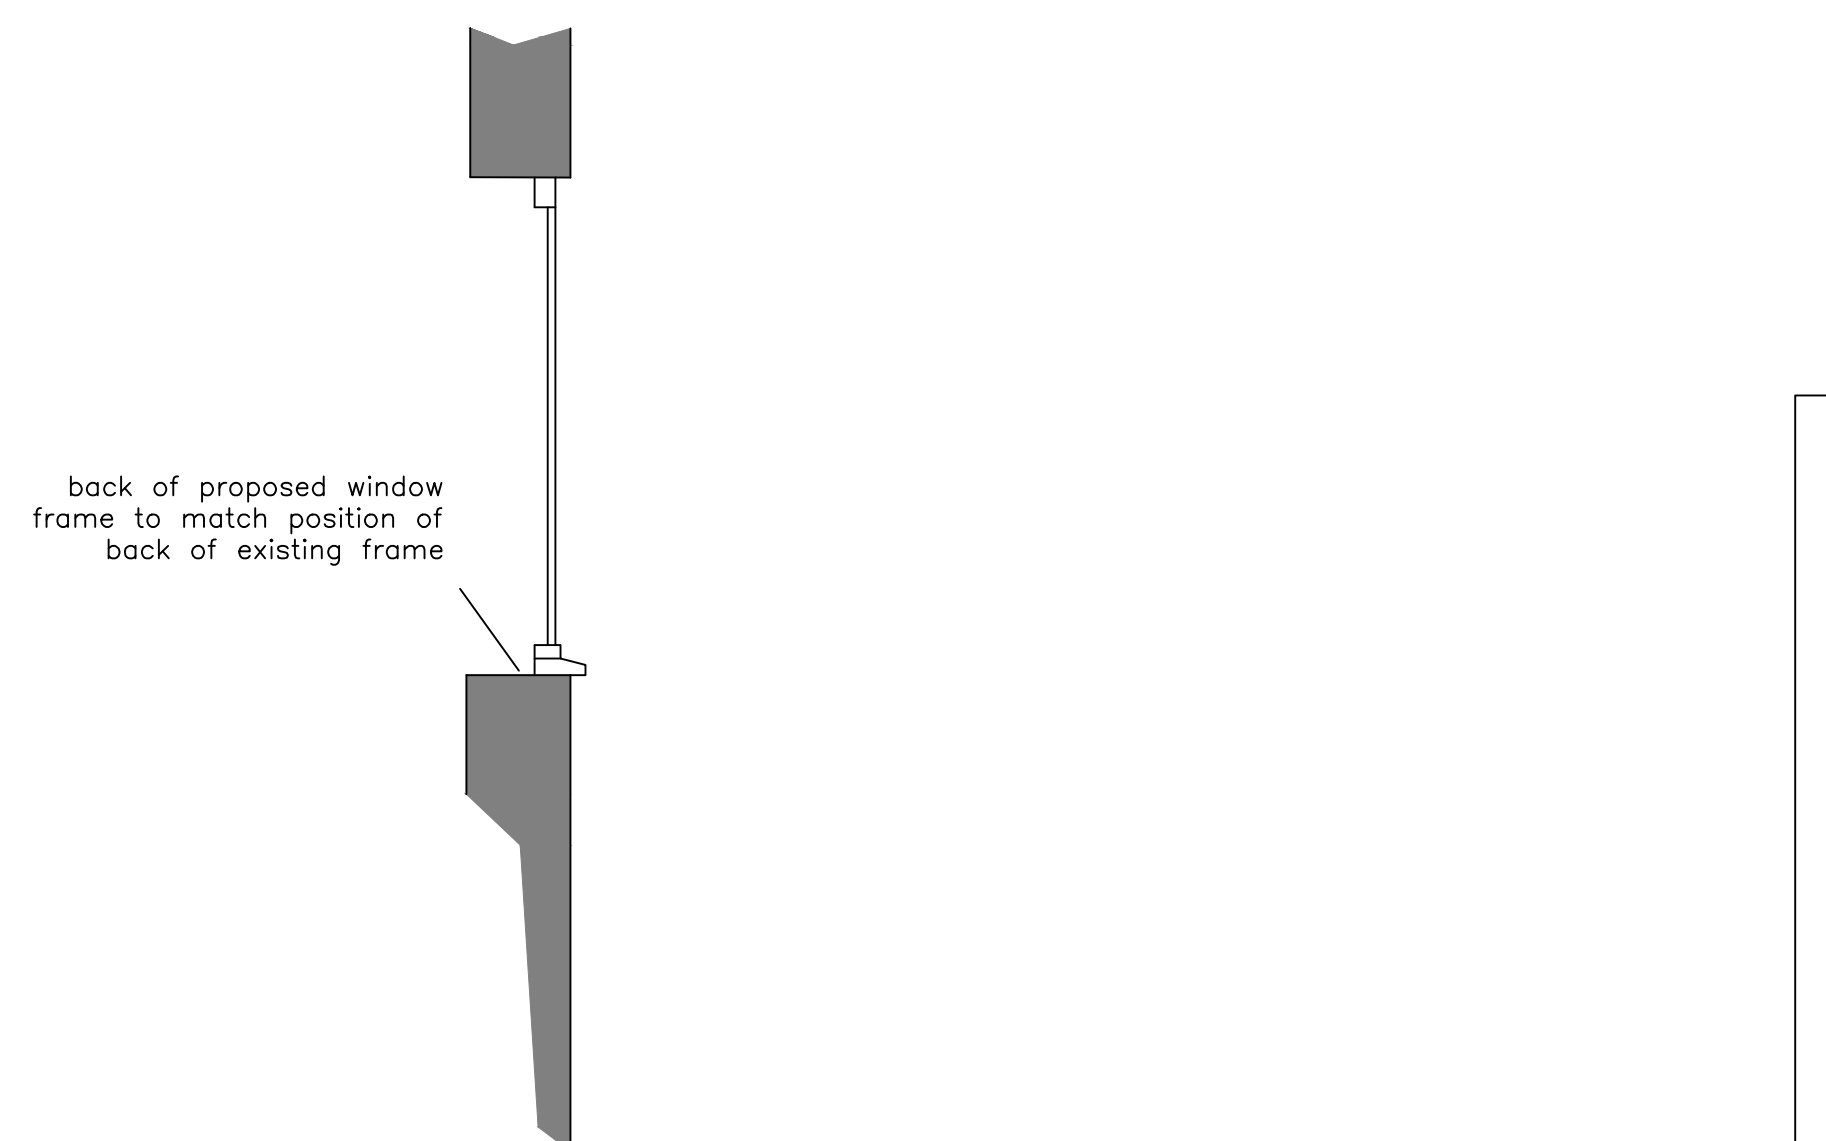

Typical Proposed Balcony Window

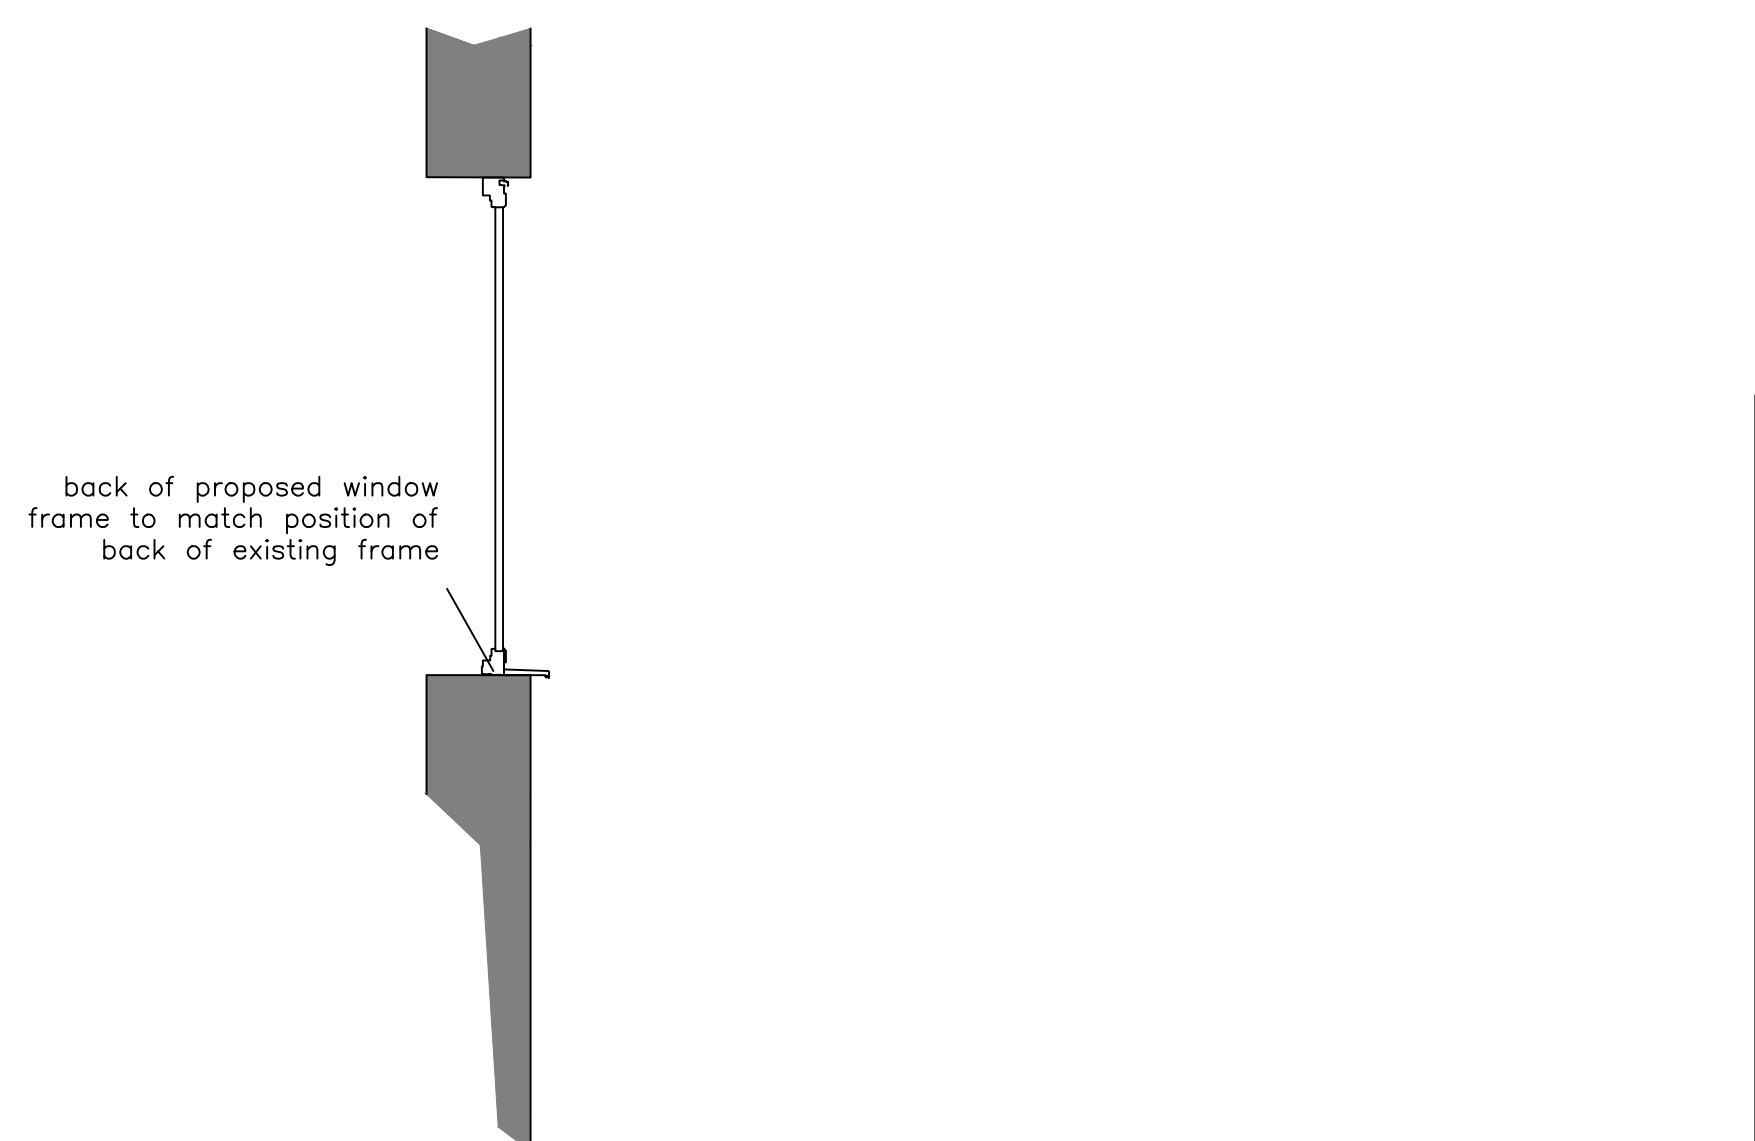

Rev	Date	Drawn	Description	Chk'd	App'd



Registered office: ARCADIS House
34 York Way
London
N1 9AB

Coordinating office: ARCADIS House
34 York Way
London
N1 9AB

Tel: 44 (0)20 7812 2000

www.arcadis.com

Client
LONDON BOROUGH OF CAMDEN
5 PANCRAS SQUARE
LONDON
N1C 4AG

Title
MILLMAN PLACE
CAMDEN
LONDON
TYPICAL WINDOW SECTION

Surveyed	JH	Drawn	BW	Drawn Date:	06/07/2016	
Checked	BW	Approved	AM	Status	ORIG	
Scale	1:20 @ A1	Project	8906	CAD File	\\0001001\p\arcadis\proj\8906\0001001.dwg	
Drawing No	8906 / 008				Rev	0