


01 Lower Ground Floor  
 P1-000 SCALE 1:50

**NOTES**  
 CONSULTANTS  
 - Refer to highway consultant's drawings for details  
 - Refer to landscape consultant's drawings for details  
 - Landscaping layout is indicative only  
 Refer to area schedule  
**PLANNING**  
 © Copyright Reserved, Coladocollins Partners LLP

Rev	Notes	By	Auth	Yr	Month	Date
P1	Pre app Submission	dg	dg	15	06	11
P2	Cycle storage revised	TC	TC	16	08	09

Notes  
 Existing building layout is based on survey conducted by  
 SPP surveys of St Albans in October 2012

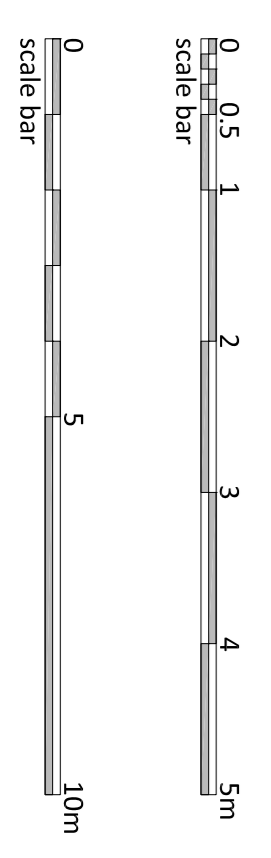

**Coladocollins Architects**  
 17, 19 Field Street  
 London W1W 6DW  
 T 020 7580 3490  
 F 020 7580 2917  
 info@coladocollins.com  
 www.coladocollins.com

Date  
 Drawn by dg  
 Checked by dg  
 Scale @A1: 1:50  
 CAD file no: P12041/CAU/Planning/Plans

Devonshire Metro Ltd.  
 Museum House  
**PROPOSED**  
 Lower Ground Floor  
 Common Area Plan  
 12041 P1-000