


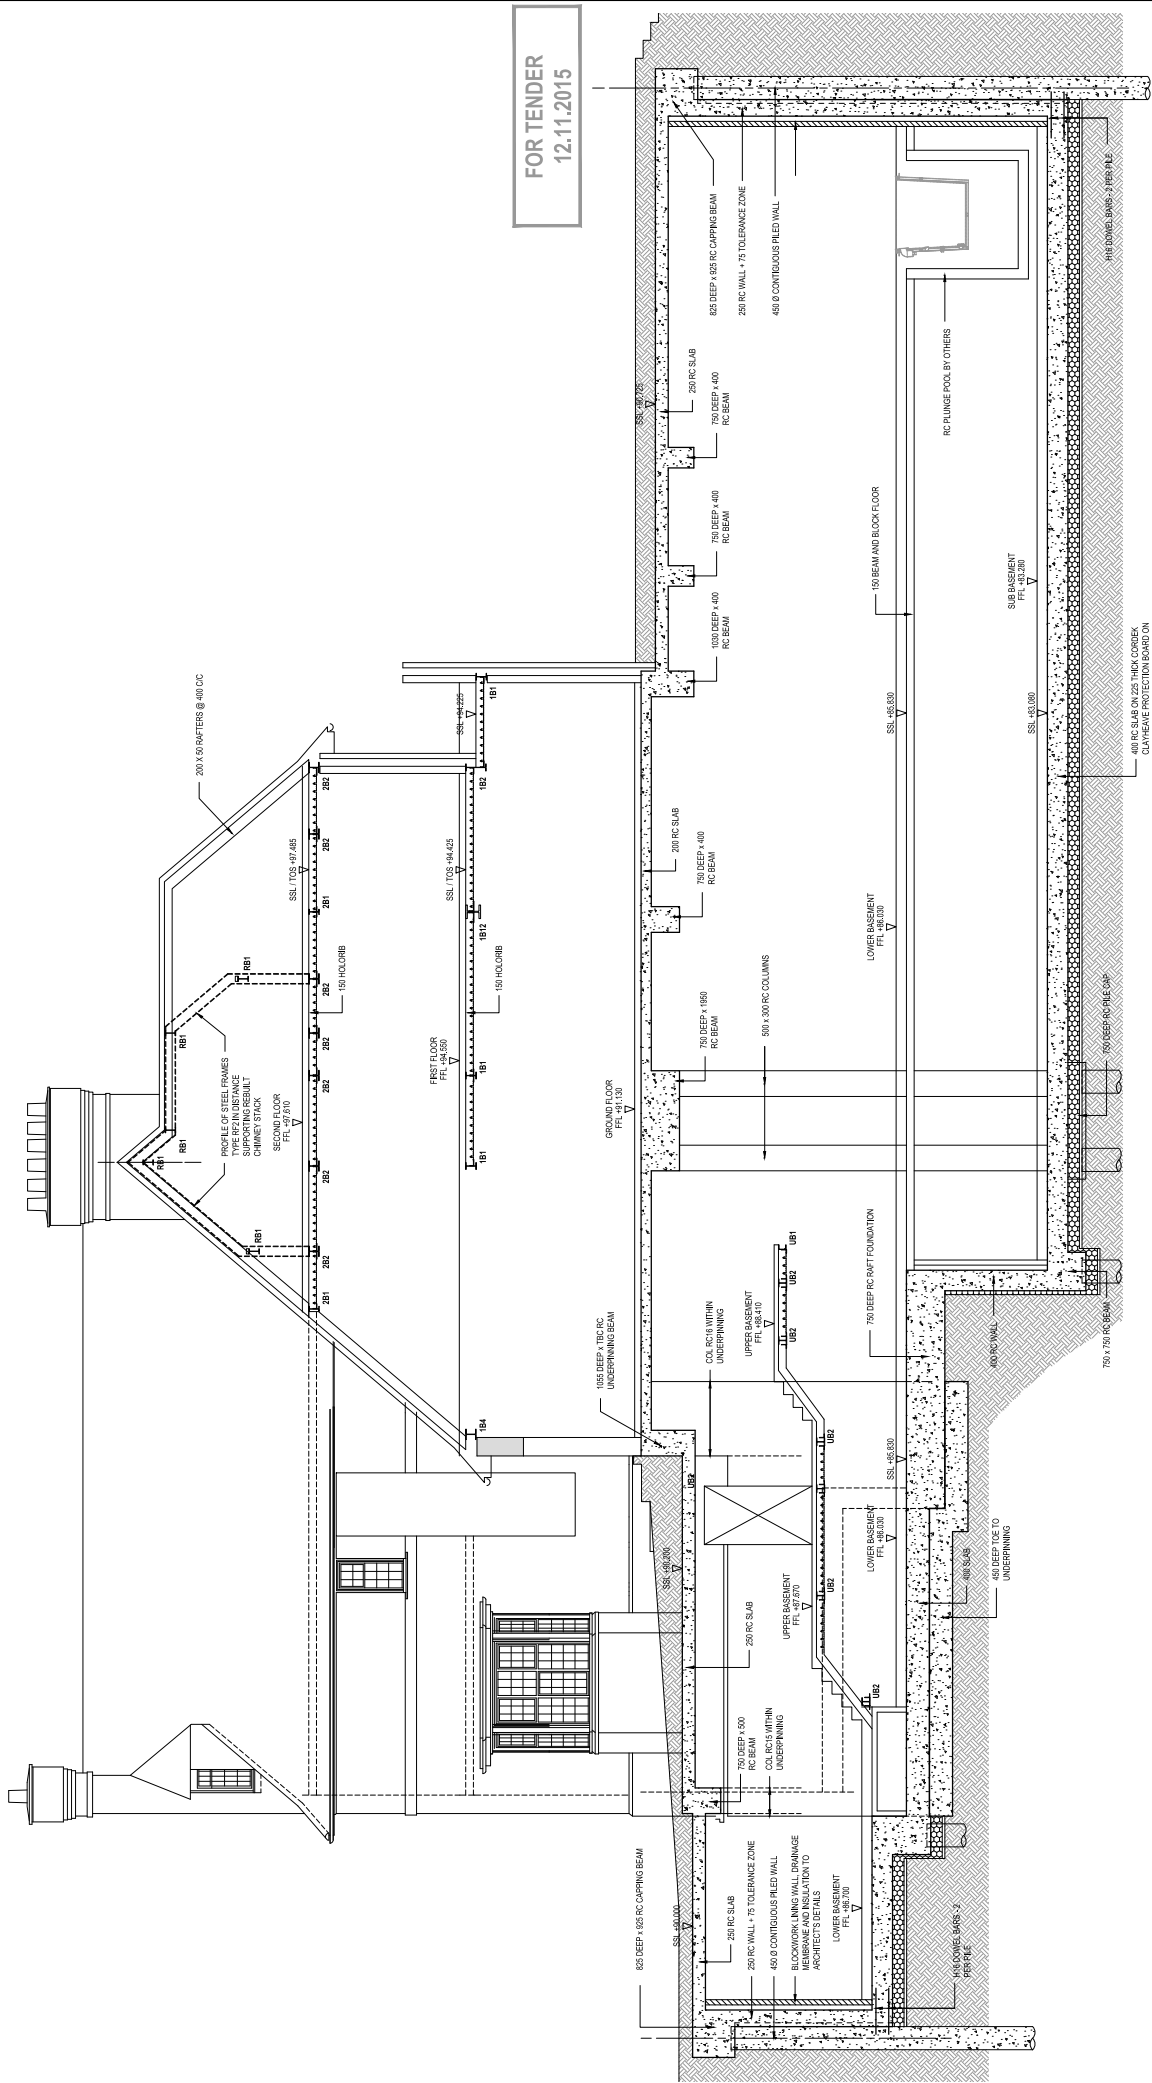

FOR TENDER
12.11.2015

SECTION D-D
(SCALE 1:50)

GENERAL NOTES

1. ALL DIMENSIONS ARE IN MILLIMETRES UNLESS OTHERWISE SPECIFIED.

2. ALL DIMENSIONS ARE IN METRES UNLESS OTHERWISE SPECIFIED.

3. ALL DIMENSIONS ARE IN METRES UNLESS OTHERWISE SPECIFIED.

4. THE DRAWING SHALL BE READ IN CONJUNCTION WITH ALL SPECIALIST DRAWINGS AND THE SPECIFICATION.

Project

3 GREENWAY GARDENS
LONDON NW3 7DU

Drawing Title

BUILDING CROSS SECTIONS
SHEET 4

Scale

1:50 @ A1

Sheet

304

Design No

619

Project No

TS

Drawn

TS

Check

TS

Date

AUG 2015

Rev


P2

design studio²

consulting engineers

41 New Street, London E1 1AA
Tel: 020 779 1206 Fax: 020 779 1206 email: info@designstudio2.co.uk

FOR TENDER
12.11.2015

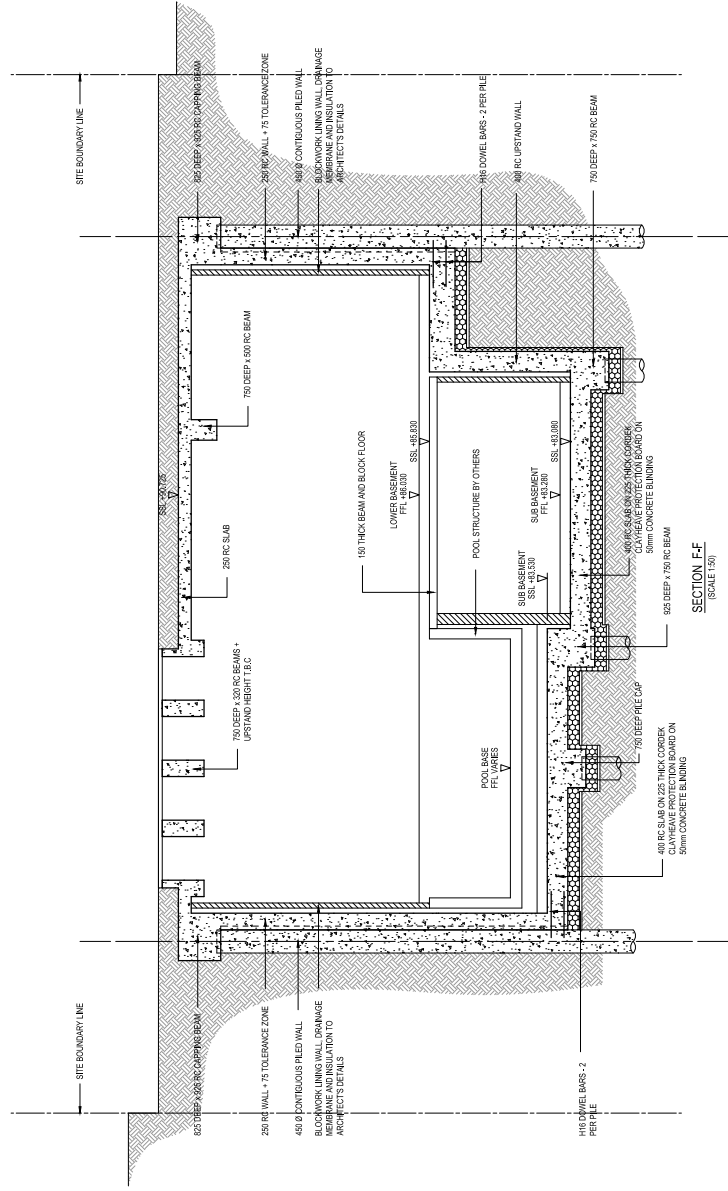

SECTION F-F
(SCALE 1:50)

(SCALE 1-50)

GENERAL NOTES

1. © design studio02 ltd.
2. DO NOT SCALE FROM THIS DRAWING.
3. ALL DIMENSIONS ARE IN MILLIMETRES. LEVELS IN METRES UNLESS NOTED OTHERWISE.
4. THE DRAWING SHALL BE READ IN CONJUNCTION WITH ALL RELEVANT ARCHITECTS, MECHANICAL & ELECTRICAL ENGINEERS, SPECIALIST DRAWINGS, AND THE SPECIFICATION.

5. ANY DISCREPANCIES IN DIMENSIONS OR DETAILS, ON OR BETWEEN THESE DRAWINGS SHOULD BE DRAWN TO THE ATTENTION OF THE ARCHITECTS AND / OR ENGINEERS IN WRITING FOR CLARIFICATION PRIOR TO FABRICATION / CONSTRUCTION. IF THIS DRAWING EXCEEDS THE QUANTITY IN ANY WAY THE ENGINEER IS TO BE INFORMED BEFORE THE WORK IS INITIATED.

4. THIS DRAWING SHALL BE READ IN CONJUNCTION WITH ALL RELEVANT ARCHITECTS, MECHANICAL & ELECTRICAL ENGINEERS, SPECIALIST DRAWINGS, AND THE SPECIFICATION.

Project
3 GREENWAY GARDENS
LONDON NW3 7DJ

Drawing Title
BUILDING CROSS SECTIONS
SHEET 6

Scale	1:50 @ A1	Date	PAG
Drawn	TS	Checked	AUG 2015
Project No	619	Drawing No	306
		Rev	P2

design STUDIO²
consulting engineers
40 High Street, London, E11 2AA
tel: 0205 257 4296 fax: 02011 739 4120 and info@designstudio2.com

[illegible]

1. @ design STUDENT214.
2. DO NOT SCALE FROM THIS DRAWING.
3. ALL DIMENSIONS ARE IN MILLIMETRES. LEVELS IN METRES UNLESS NOTED OTHERWISE.
4. THE DRAWING SHALL BE READ IN CONJUNCTION WITH ALL RELEVANT ARCHITECTS, MECHANICAL & ELECTRICAL ENGINEERS, SPECIALIST DRAWINGS, AND THE SPECIFICATION.