

**NOTES**

**GENERAL NOTE**

- All works to be carried out in accordance with relevant BS/BV standards.


**PACKAGES**

- Design, material and construction details to be carried out by trade contractor.  
 - Works to be carried out under supervision by contractor.  
 - REFER TO ARCHITECT'S SPECIFICATION AND ASSOCIATED AGREEMENTS.


**COORDINATION:**

- The main contract of Management Contract is responsible for coordination of the scope and response of all sub-contractors work.

**CONSTRUCTION**  
 CONTRACT DOCUMENTATION  
 PLEASE NOTE THAT THIS  
 DRAWING IS FOR DESIGN INTENT

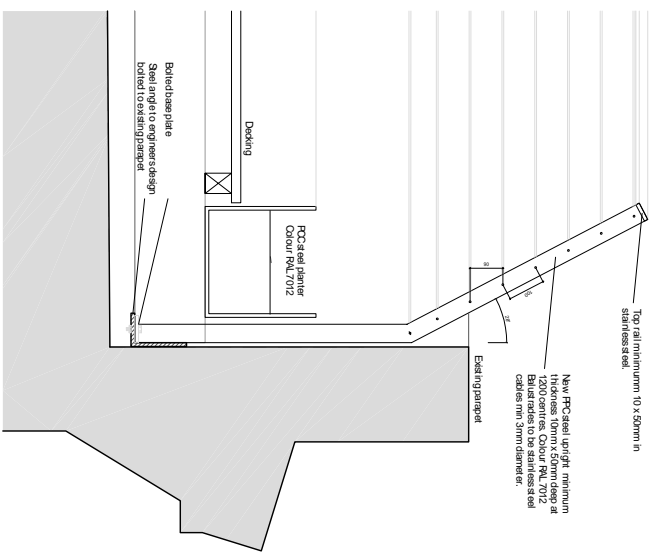

**01** Section  
 SCALE 1:10@A1

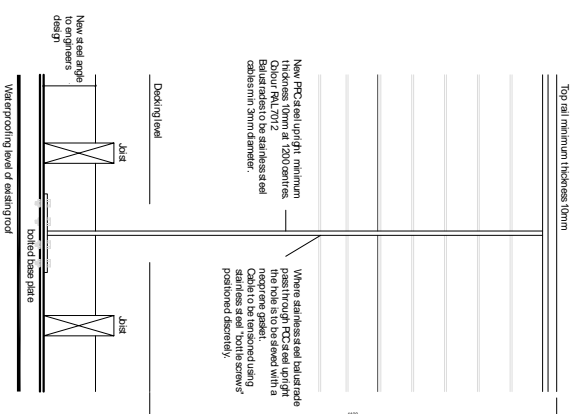

**02** Partial Elevation  
 SCALE 1:10@A1

**NOTES**  
 - Do not steel from the drawing.  
 - Site measurements in conjunction with topographical survey.  
 - Subject to site inspection.  
 - The drawings to be read in conjunction with all other documents prepared by other consultants.  
 - All work to be carried out in accordance with all applicable codes of practice and standards.  
 - Refer to schedule.

Rev	Notes	date	By	App'd
01	CONSTRUCTION ISSUE	16.08.08	DS	DS

Notes  
 Existing building layout sketched on survey conducted by DS on 23/07/04 & updated October 2012



**Colladocollins Architects**  
 17-19 Frelwy Street  
 London W1V 6WV  
 T 0207 789 3480  
 info@colladocollins.com  
 www.colladocollins.com

Date: 23.07.2014  
 Drawn by: DS  
 Checked by: DS  
 Scale: 1:10  
 CD/Title: FT12041/CD/Construction/D&A

Devonshire Metro Ltd.  
 Museum House, 25 Museum S  
**PROPOSED**  
 Balustrade details  
 12041 34-100

