


scrap section through planted roof (scale 1:10)

- 1 Pratt Mews building
- 2 New basement

Minor Material Amendments
 3 Existing window
 [dimmensions taken from survey]

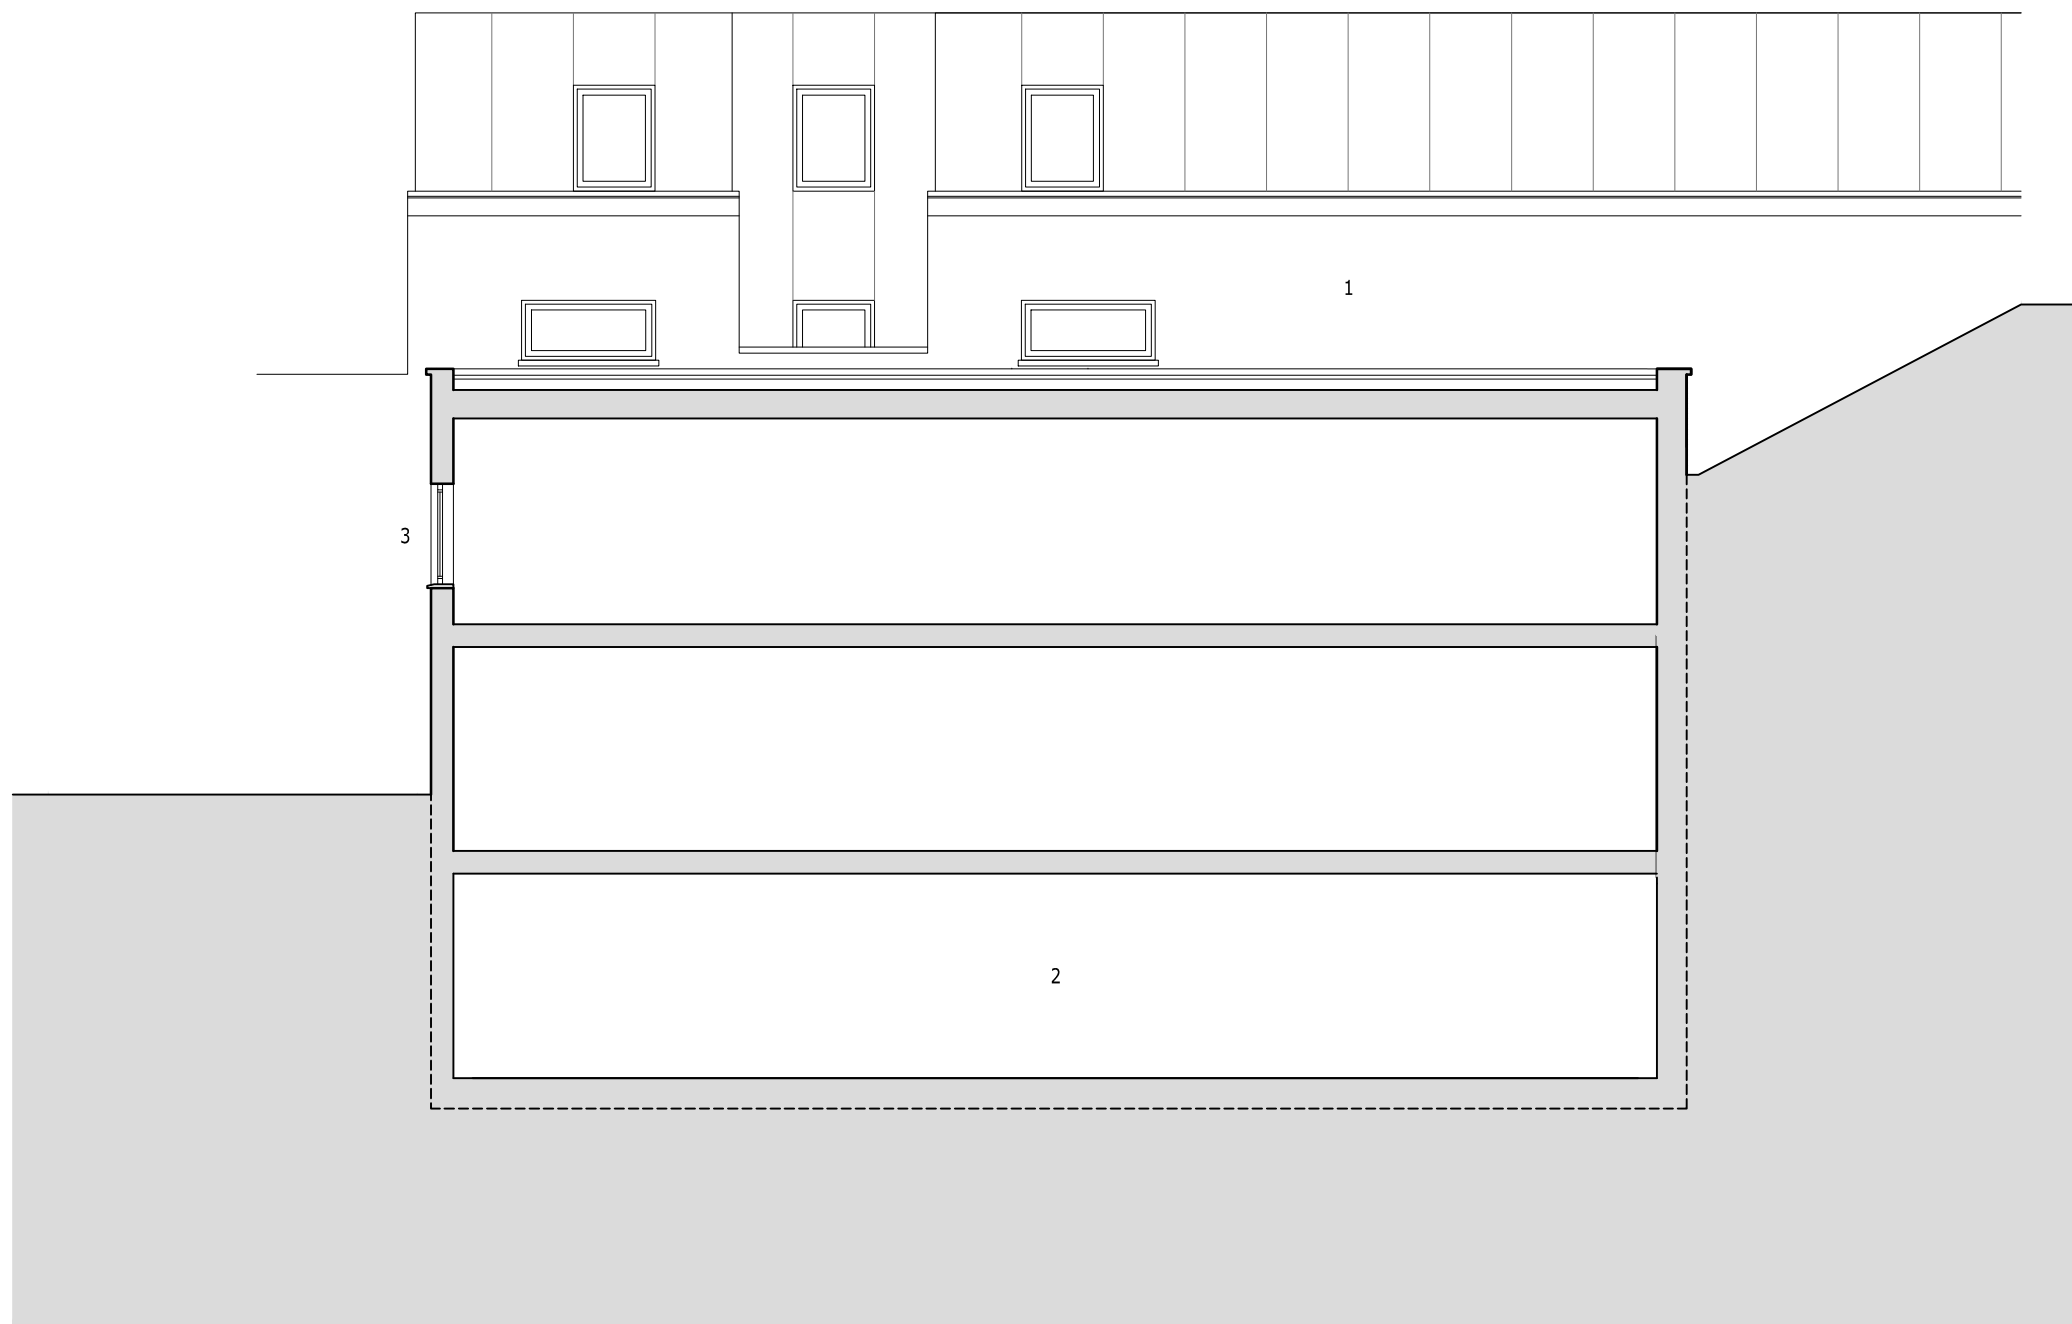

0  10m

75 Bayham Street
 1030_15_P3_[MMA]:
 Section AA (proposed)
 10th August 2016
 scale on A3 1:100

Innes Associates 02079 286734