


1 New basement

Minor Material Amendments

- 2 Walk-on structural fire rated glass (new distribution)
- 3 External plant
- 4 Roof light (new distribution)
- 5 Riser

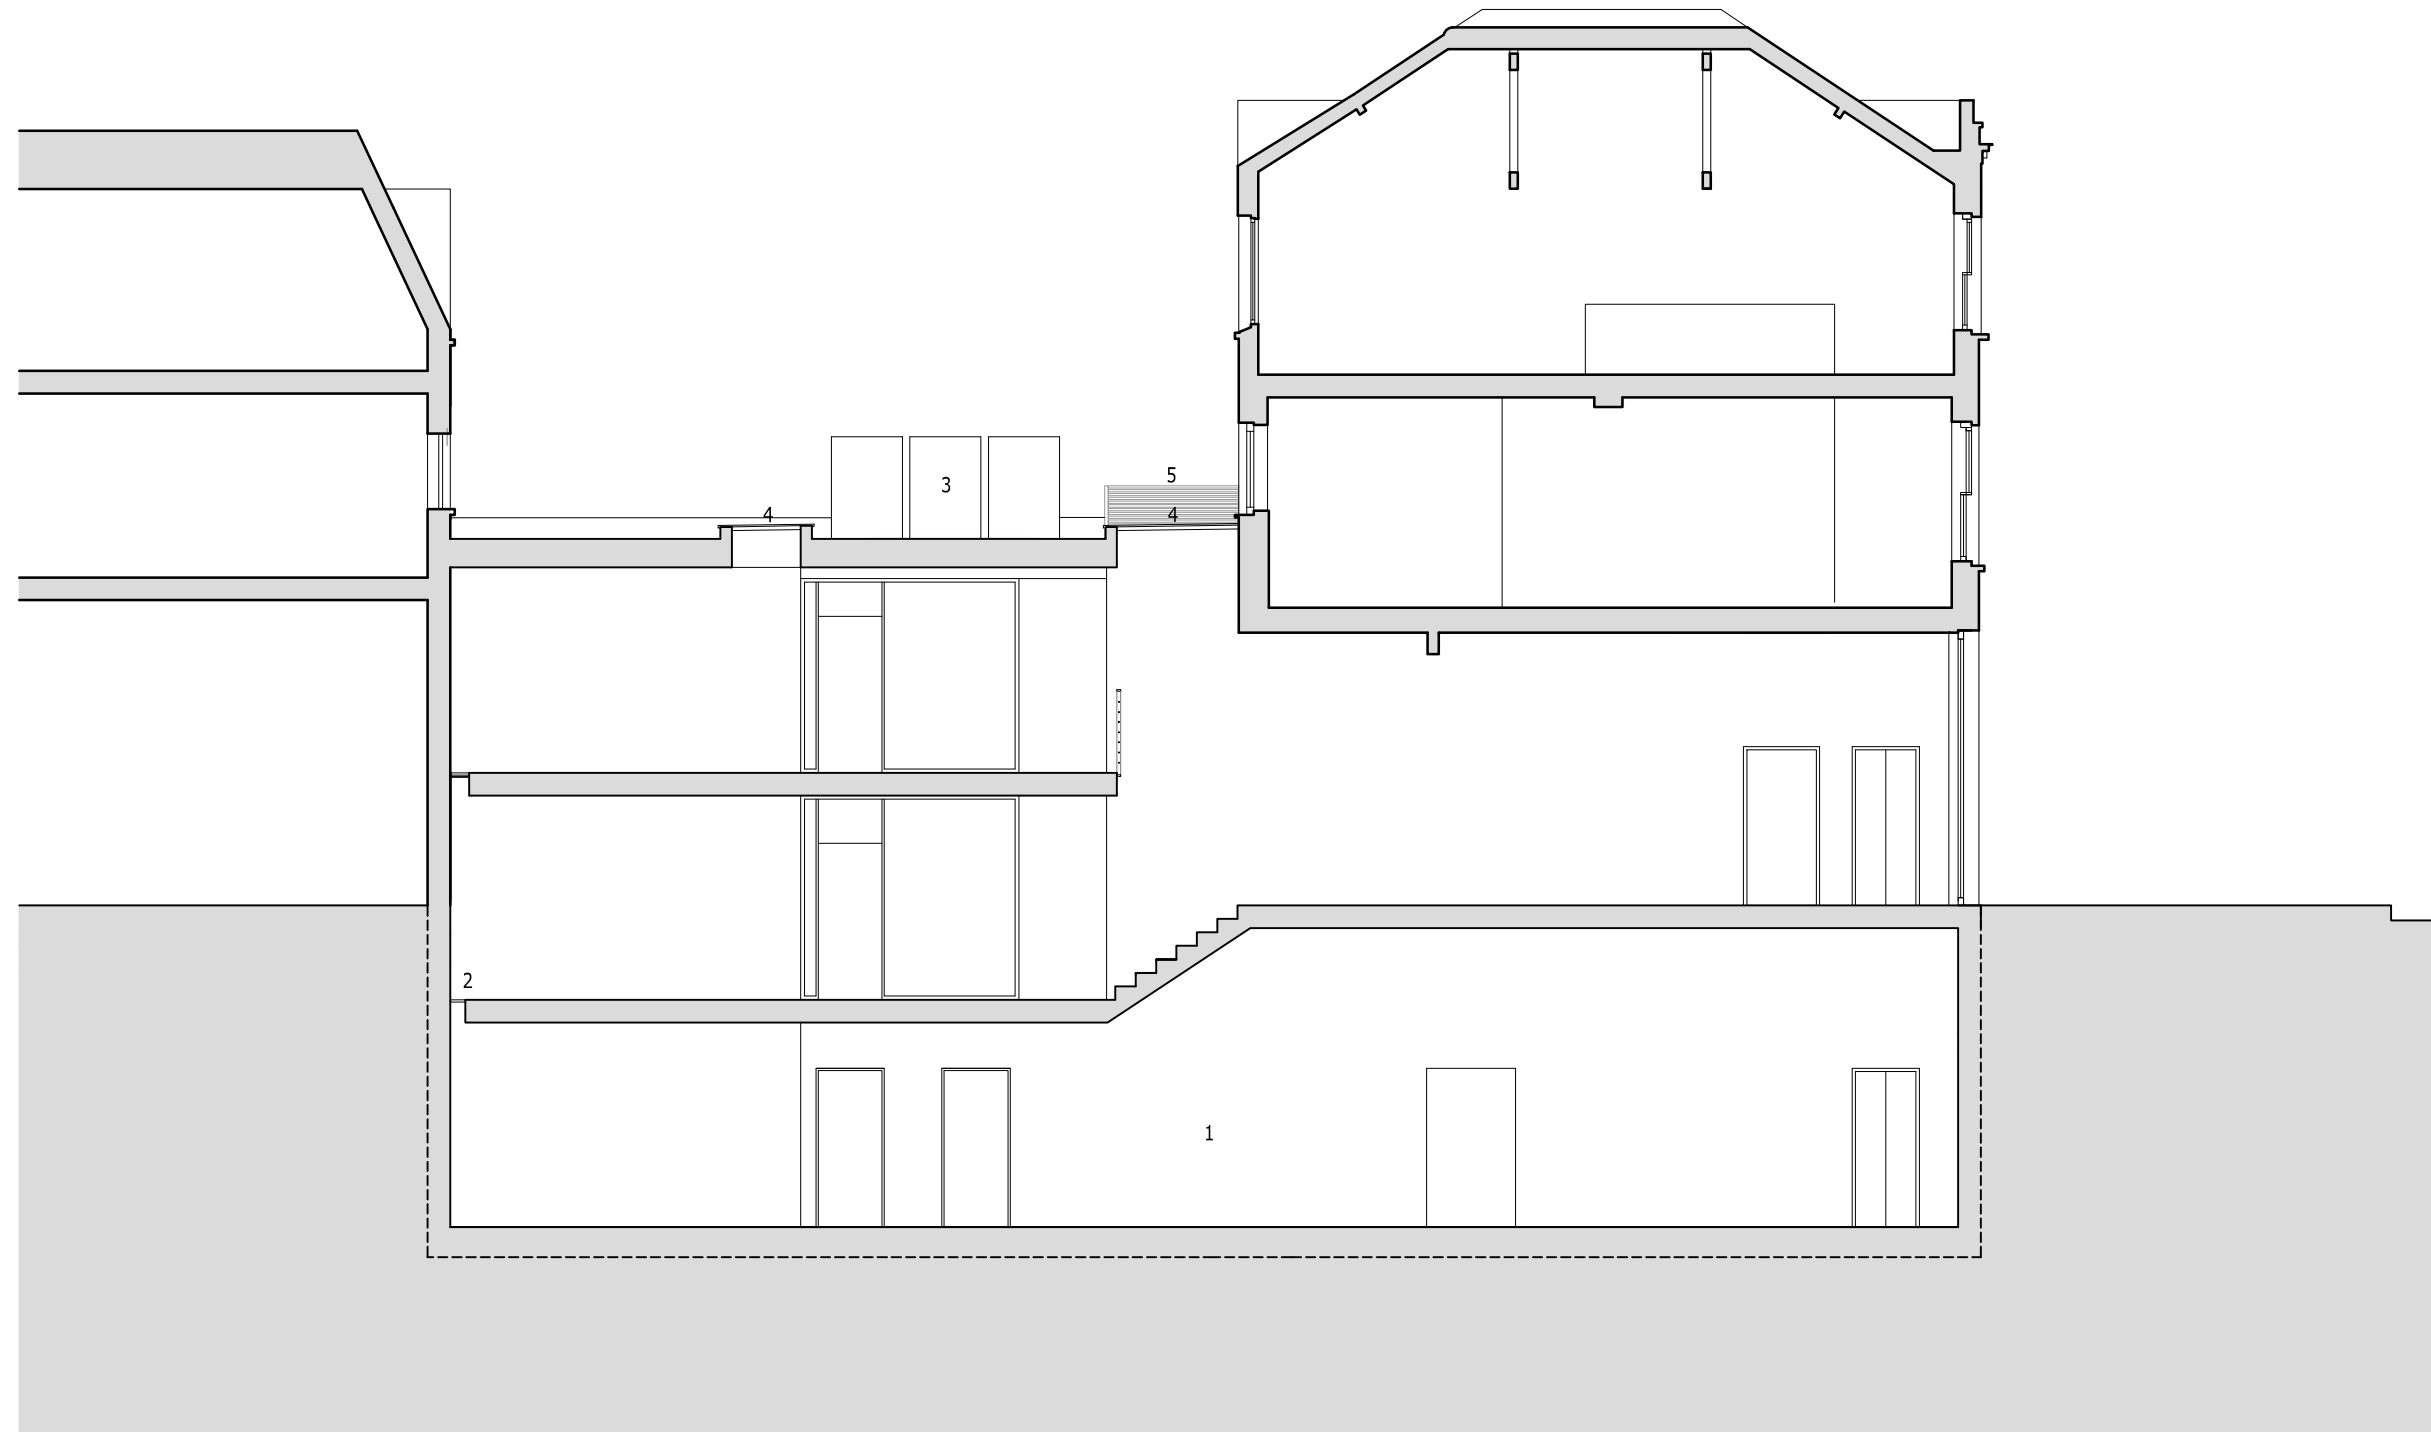

0  10m

75 Bayham Street
1030_17_P6_[MMA]:
Section CC (proposed)
10th August 2016
scale on A3 1:100

Innes Associates 02079 286734