


Minor Material Amendments

- 1 Riser
- 2 Roof light (new distribution)
- 3 New obscured window to match existing [dimensions of existing taken from survey]
- 4 New basement
- 5 External plant
- 6 Walk-on structural glass (new distribution)
- 7 Walk-on structural fire rated glass (new distribution)

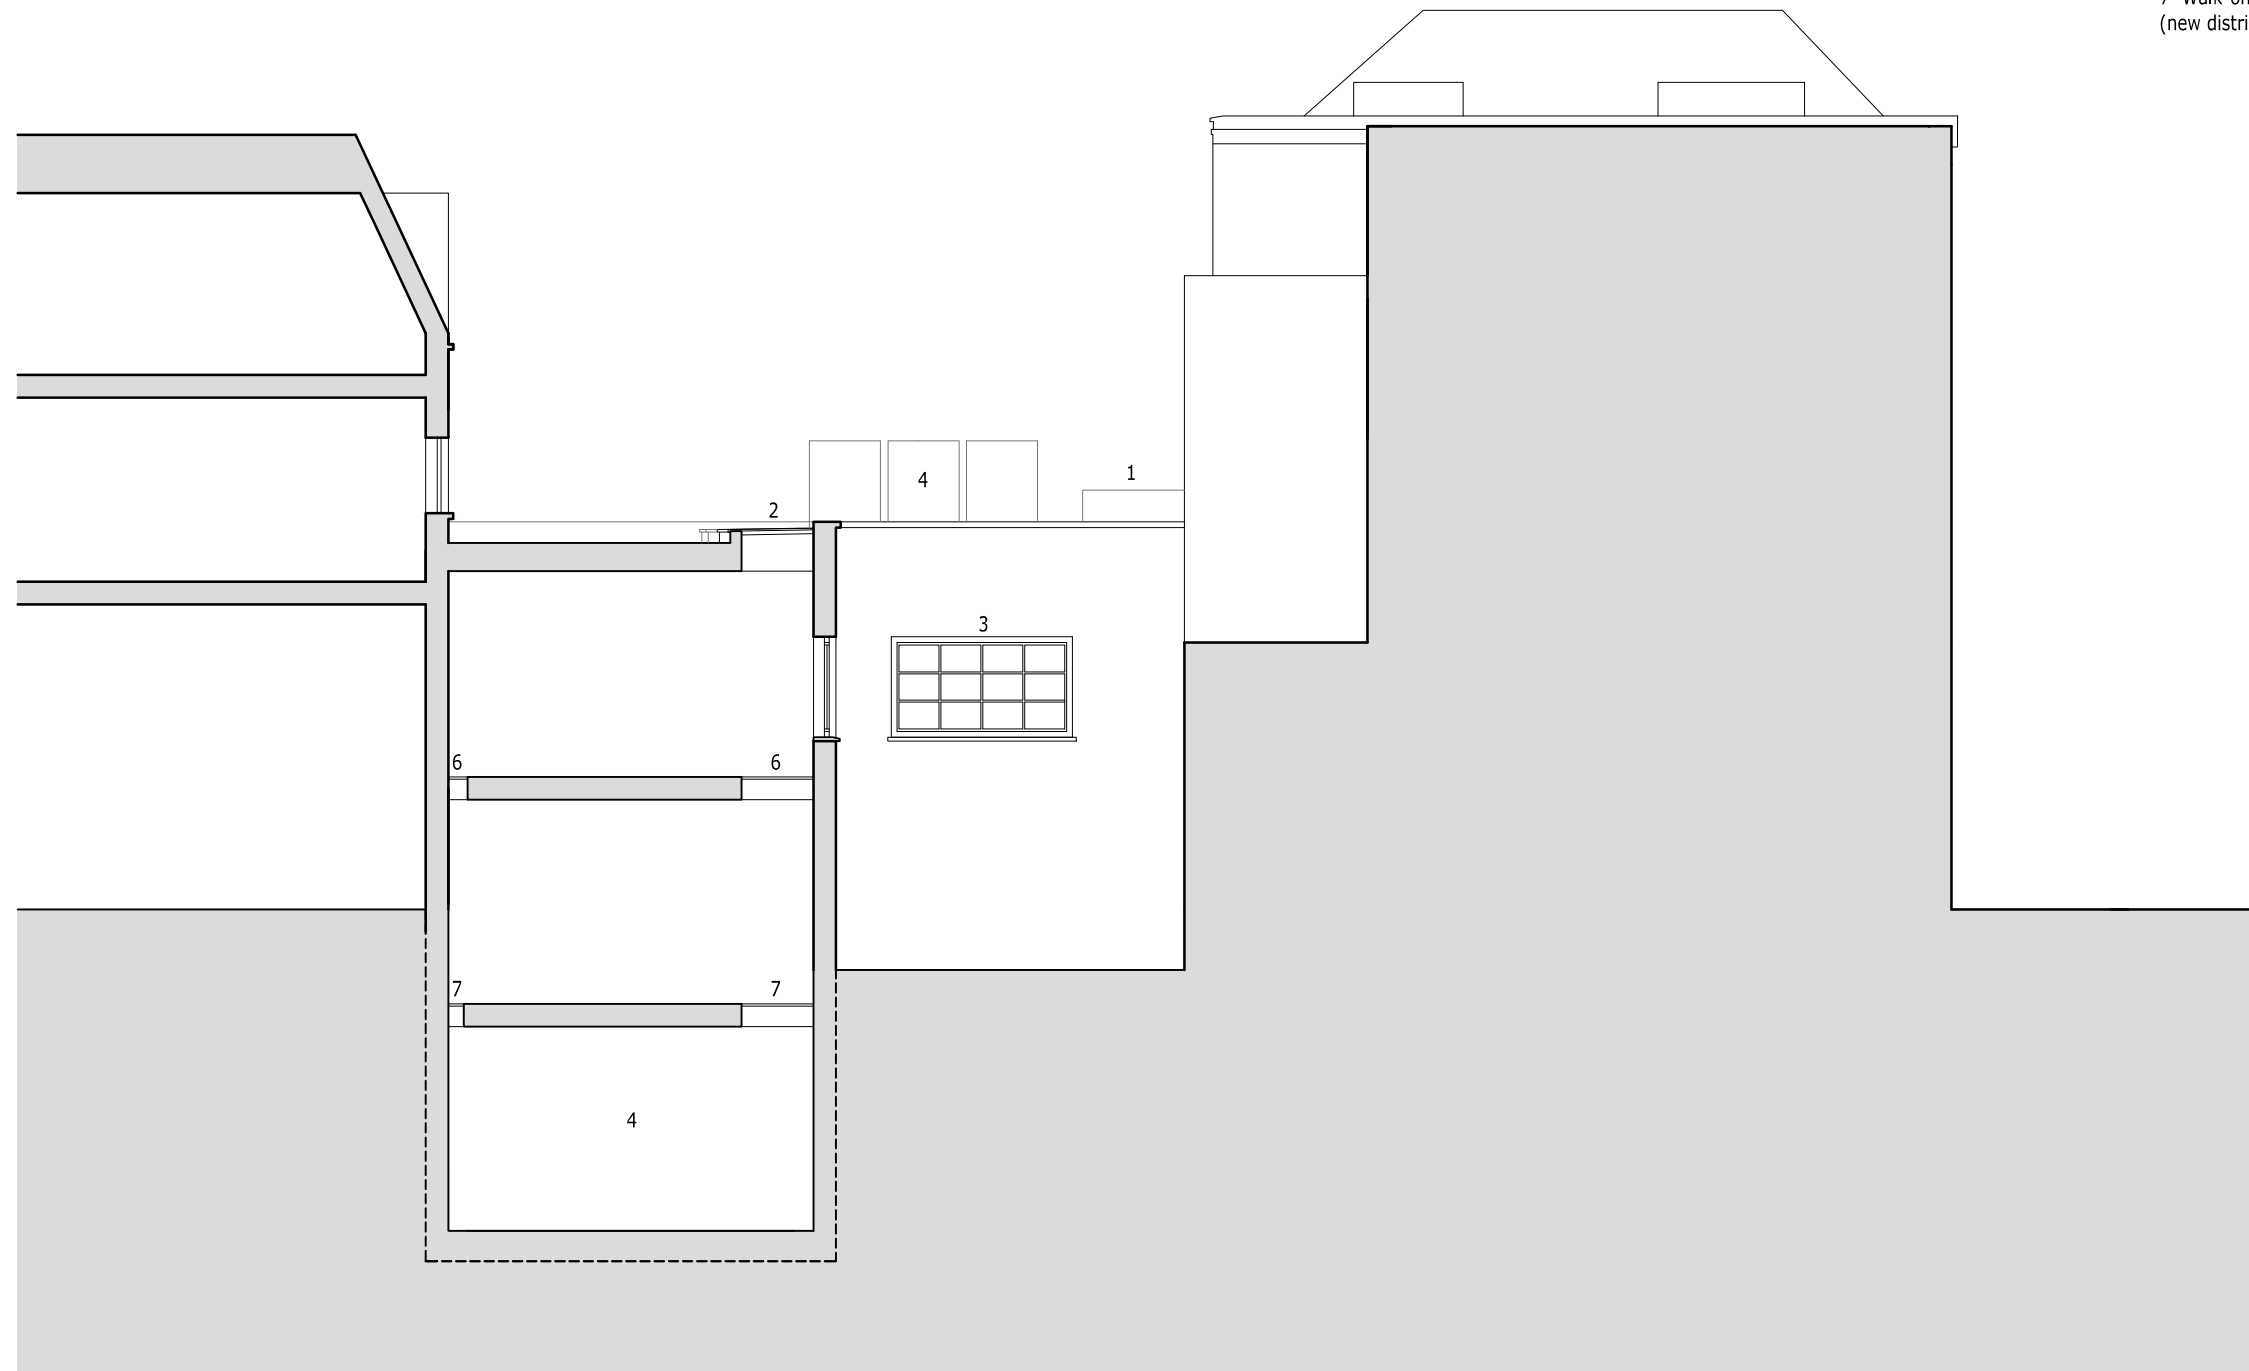

0  10m

75 Bayham Street
1030_18_P4_[MMA]:
Section DD (proposed)
10th August 2016
scale on A3 1:100

Innes Associates 02079 286734