


- 1 BED
- 2 BED
- 3 BED
- AMENITY
- CIRCULATION
- EXHIBIT
- HORIZONTAL CIRCULATION
- OFFICE/COMMERCIAL
- PARKING
- RESIDENTIAL
- RETAIL
- SERVICE
- SERVICE & SUPPORT
- Studio
- VERTICAL CIRCULATION

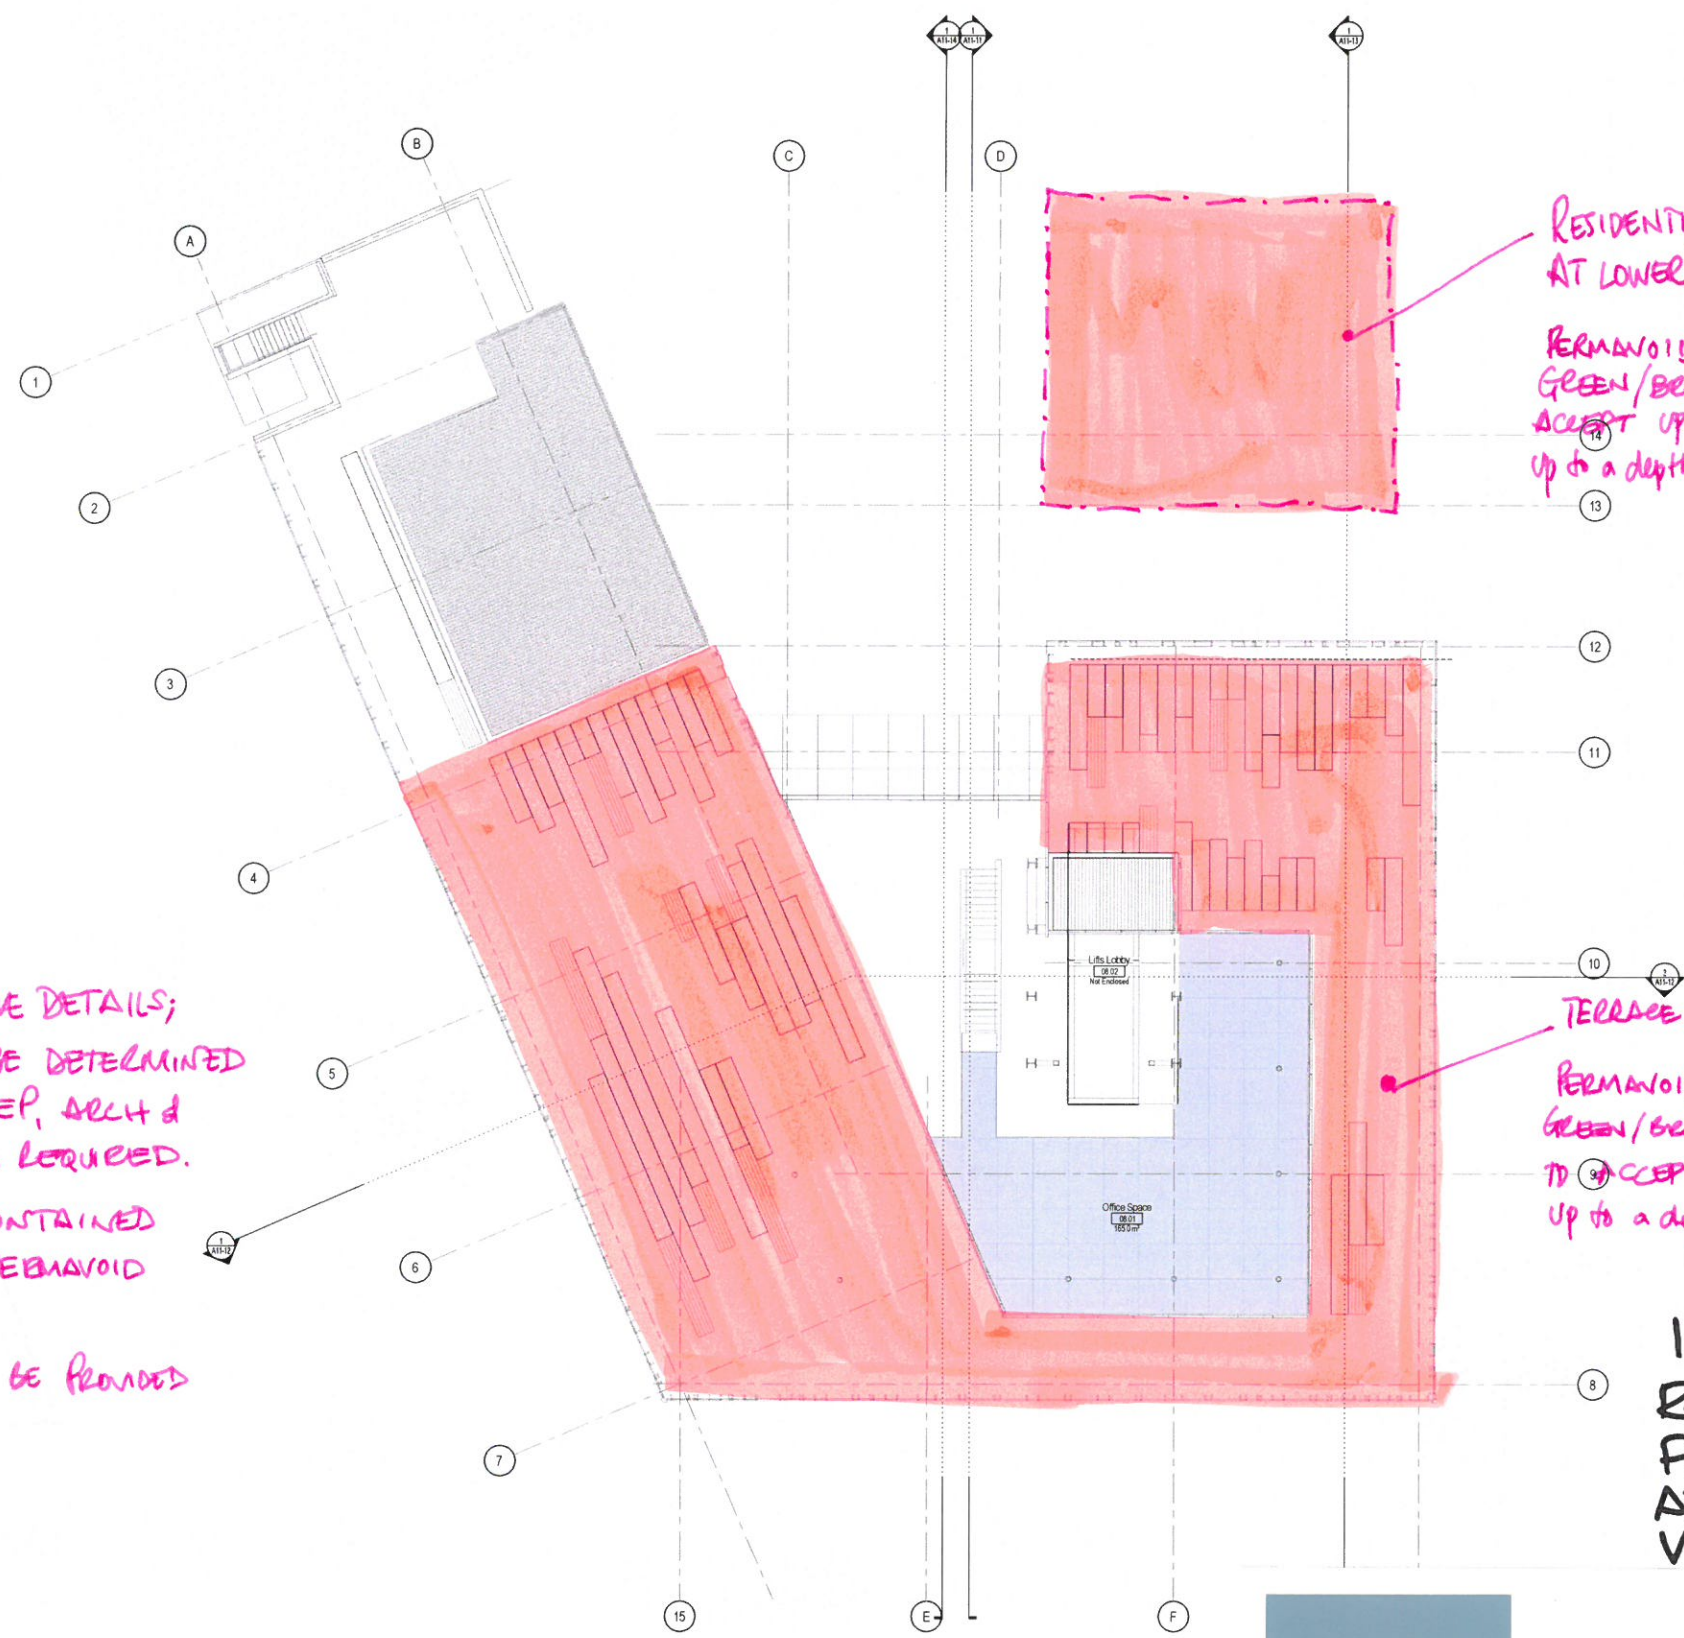

NOTE!
 THE ATTENUATION VOLUME DETAILS;
 MAINTENANCE ETC TO BE DETERMINED
 & COORDINATED BY MEP, ARCH &
 LANDSCAPE ARCH WHERE REQUIRED.
 ATTENUATION TO BE CONTAINED
 WITHIN 85mm DEEP PERMAVOID
 BY POLYPIPE CIVILS.
 MAINTENANCE DETAILS TO BE PROVIDED
 BY MANUFACTURER.

RESIDENTIAL ROOF
 AT LOWER LEVEL (04).
 PERMAVOID STORAGE UNDER
 GREEN/BROWN ROOF TO
 ACCEPT UP TO 10.5m³
 up to a depth of 85mm.

TERRACE & PLANTED AMENITY SPACE.
 PERMAVOID STORAGE UNDER
 GREEN/BROWN PAVED ROOF.
 TO ACCEPT UP TO 9.3m³
 up to a depth of 85mm.

150 HOLBORN.
 ROOF & UPPER
 FLOOR
 ATTENUATION
 VOLUMES.

DRAFT
 ISSUE CHART

150	WEEKLY ISSUE 4	20160711
150	WEEKLY ISSUE 3	20160623
150	WEEKLY ISSUE 2	20160615
150	WEEKLY ISSUE 1	20160607

150 HOLBORN
 150 Holborn, London, United Kingdom

DAR AL-HANDASAH

Job Number: 325424
 Drawn: Author
 Checked: Checker
 Approved: Approver

TITLE
 Level 08

SHEET NUMBER
A04-08

Copyright © 2016 Perkins+WILL