




01 Landscaping Plan 1:100
G710_P_00_1

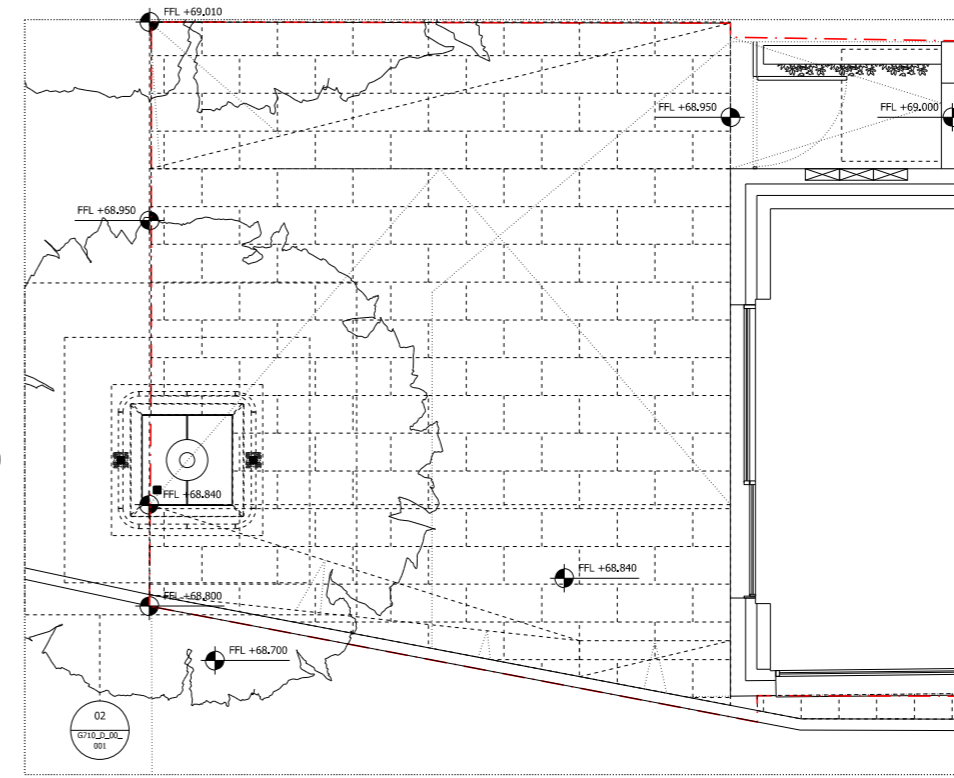

03 Landscaping Plan 1:50
G710_P_00_1

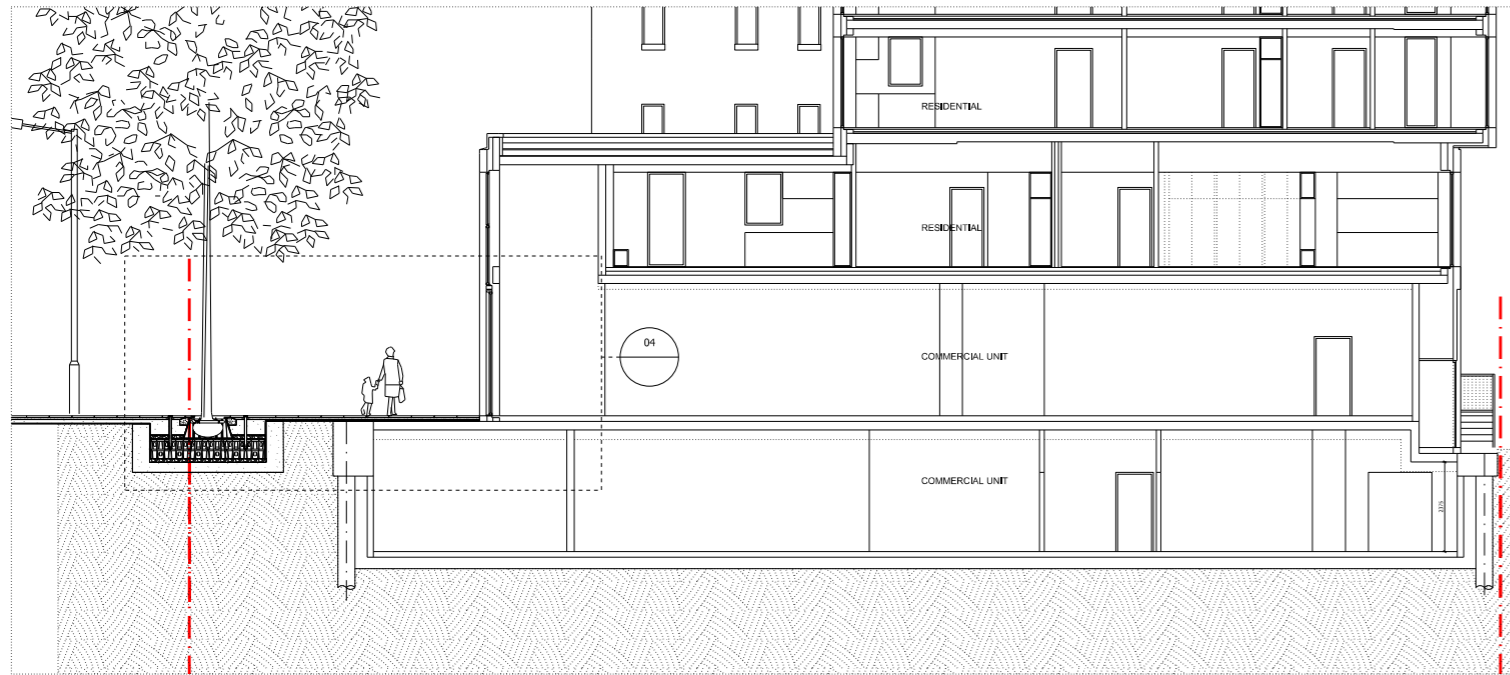


02 Landscaping Section 1:100
G710_S_AA_1

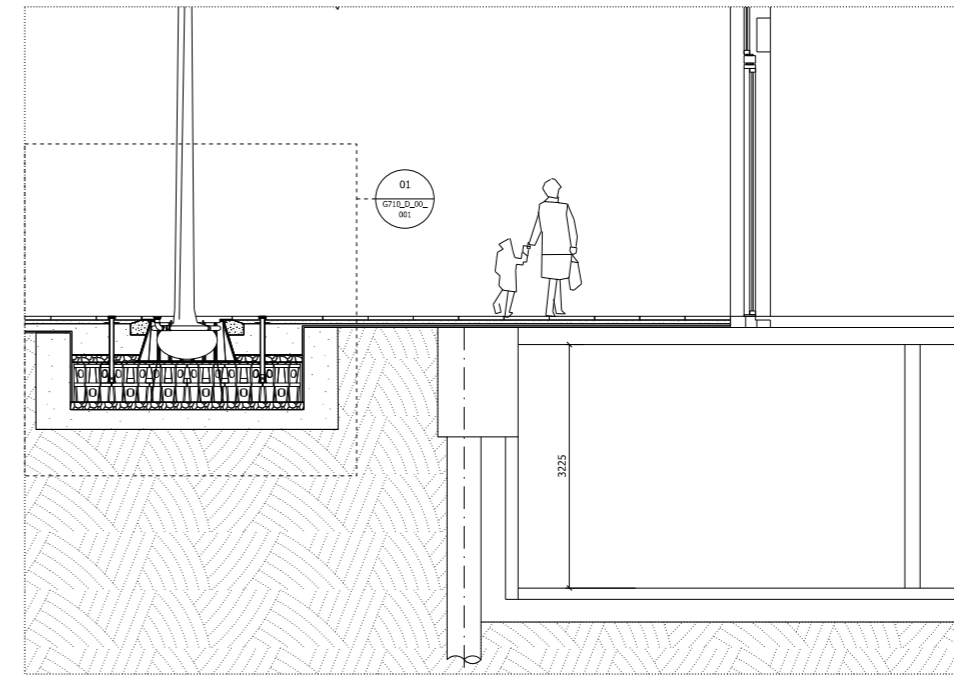


04 Landscaping Section 1:50
G710_S_AA_1

NOTES:
DO NOT SCALE FROM THIS DRAWING.
ALL DIMENSIONS TO BE CHECKED ON SITE.
ALL OMISSIONS AND DISCREPANCIES TO BE REPORTED TO THE ARCHITECT IMMEDIATELY.

ALL RIGHTS RESERVED. THIS WORK IS COPYRIGHT AND CANNOT BE REPRODUCED OR COPIED OR MODIFIED IN ANY FORM OR BY ANY MEANS, GRAPHIC ELECTRONIC OR MECHANICAL, INCLUDING PHOTOCOPYING WITHOUT THE WRITTEN PERMISSION OF SQUIRE AND PARTNERS ARCHITECTS.

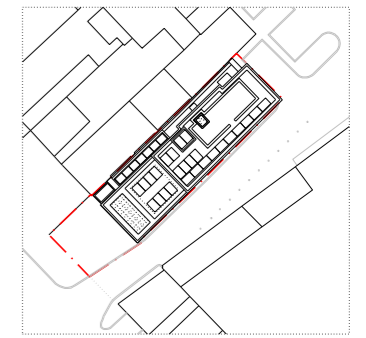

- 1:500@A3
- SITE BOUNDARY
- EXTENT OF LANDSCAPING WORKS
- 300mmX600mm Saxon pavers to Camden Council specification

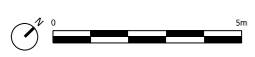


Issued for Discharge Conditions	05/08/16	SG	B
Issued for Stage 2	04/07/16	SG	A
Issued for Basement Tender	02/06/16	SG	A
Issued for Discharge Conditions	25/04/16	SG	-
Revision description	Date	Check	Rev

SQUIRE & PARTNERS
77 Wicklow Street London WC1X 9JY
T: 020 7278 5555 F: 020 7239 0495
info@squireandpartners.com
www.squireandpartners.com


Project
192 Haverstock Hill
London, NW3

Drawing
Landscaping Drawing
Discharging Condition 6

Drawn	Date	Scale
ZB	07/06/2016	1:100@A1 1:500@A3
Job number	Drawing number	Revision
15047	G710_S_AA_001	B

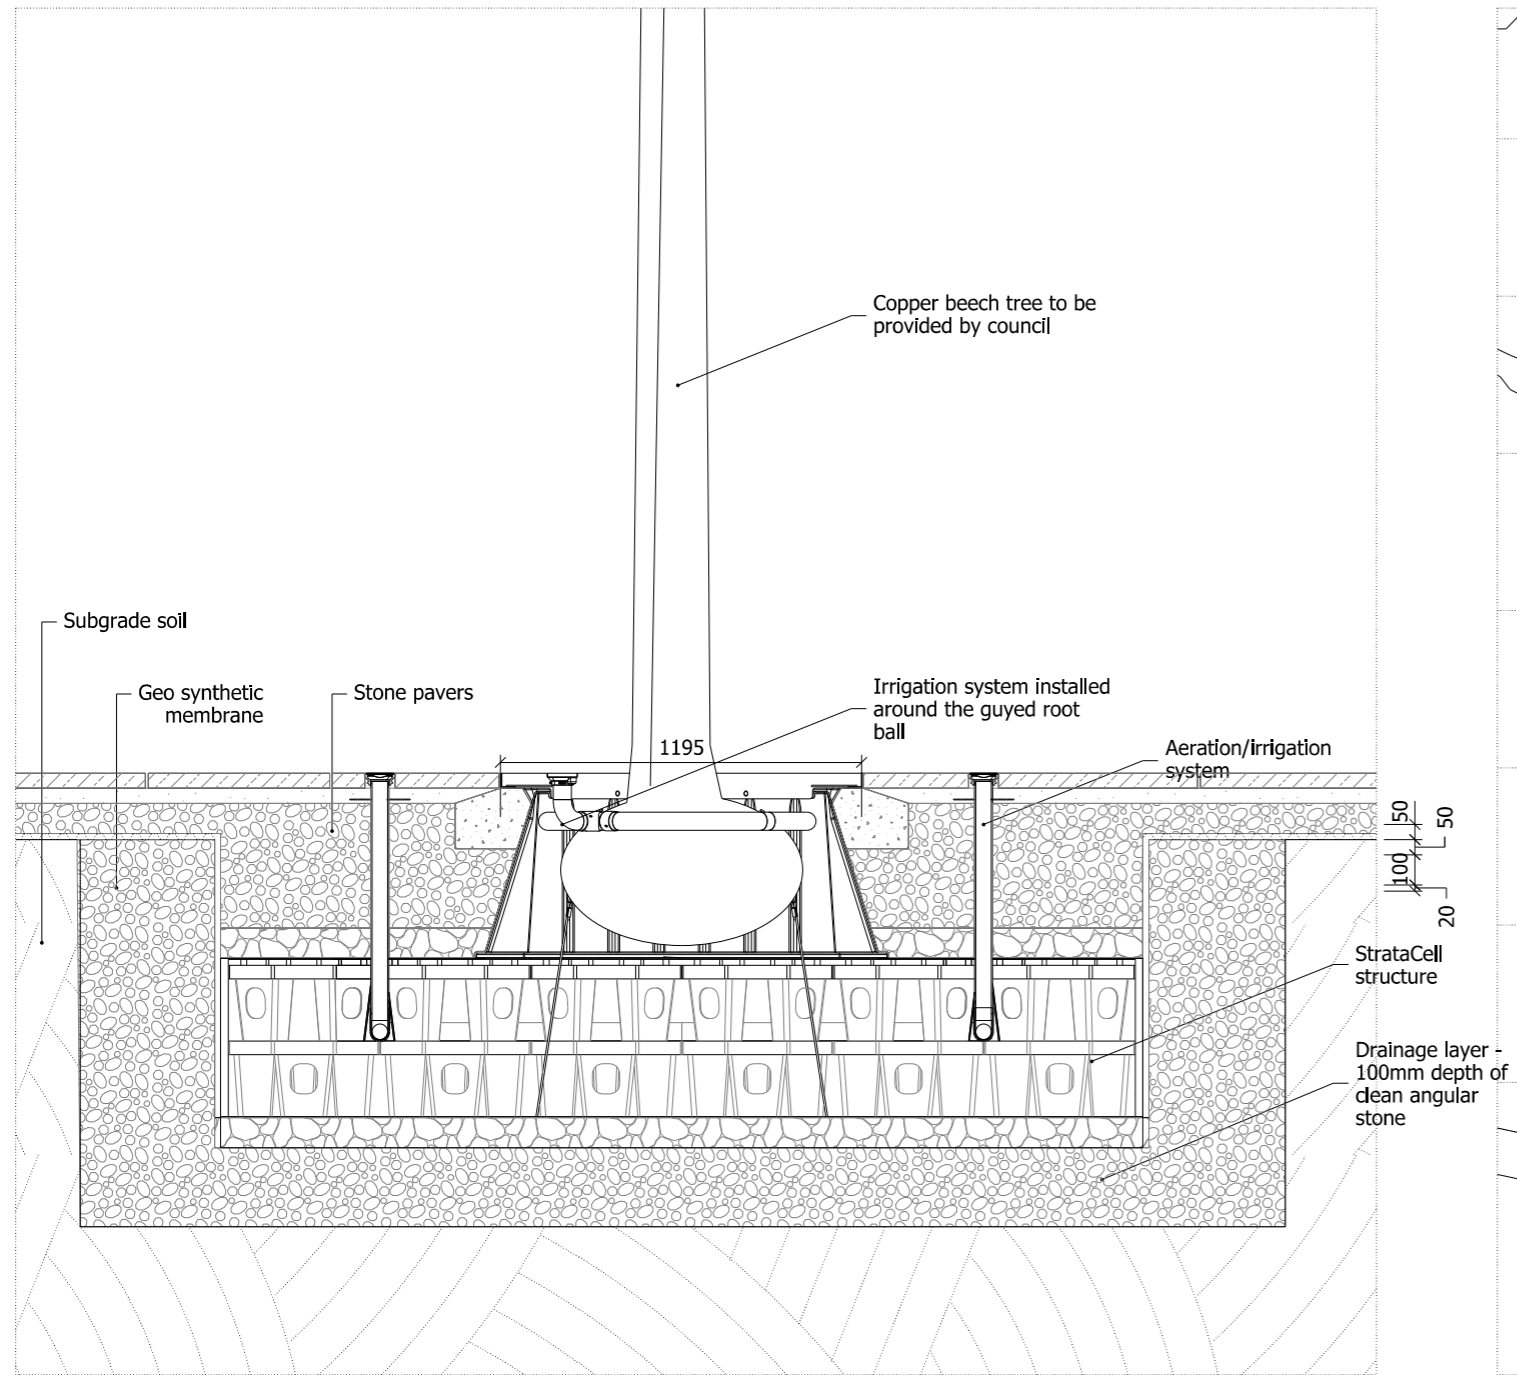

01 TREE PIT SECTION

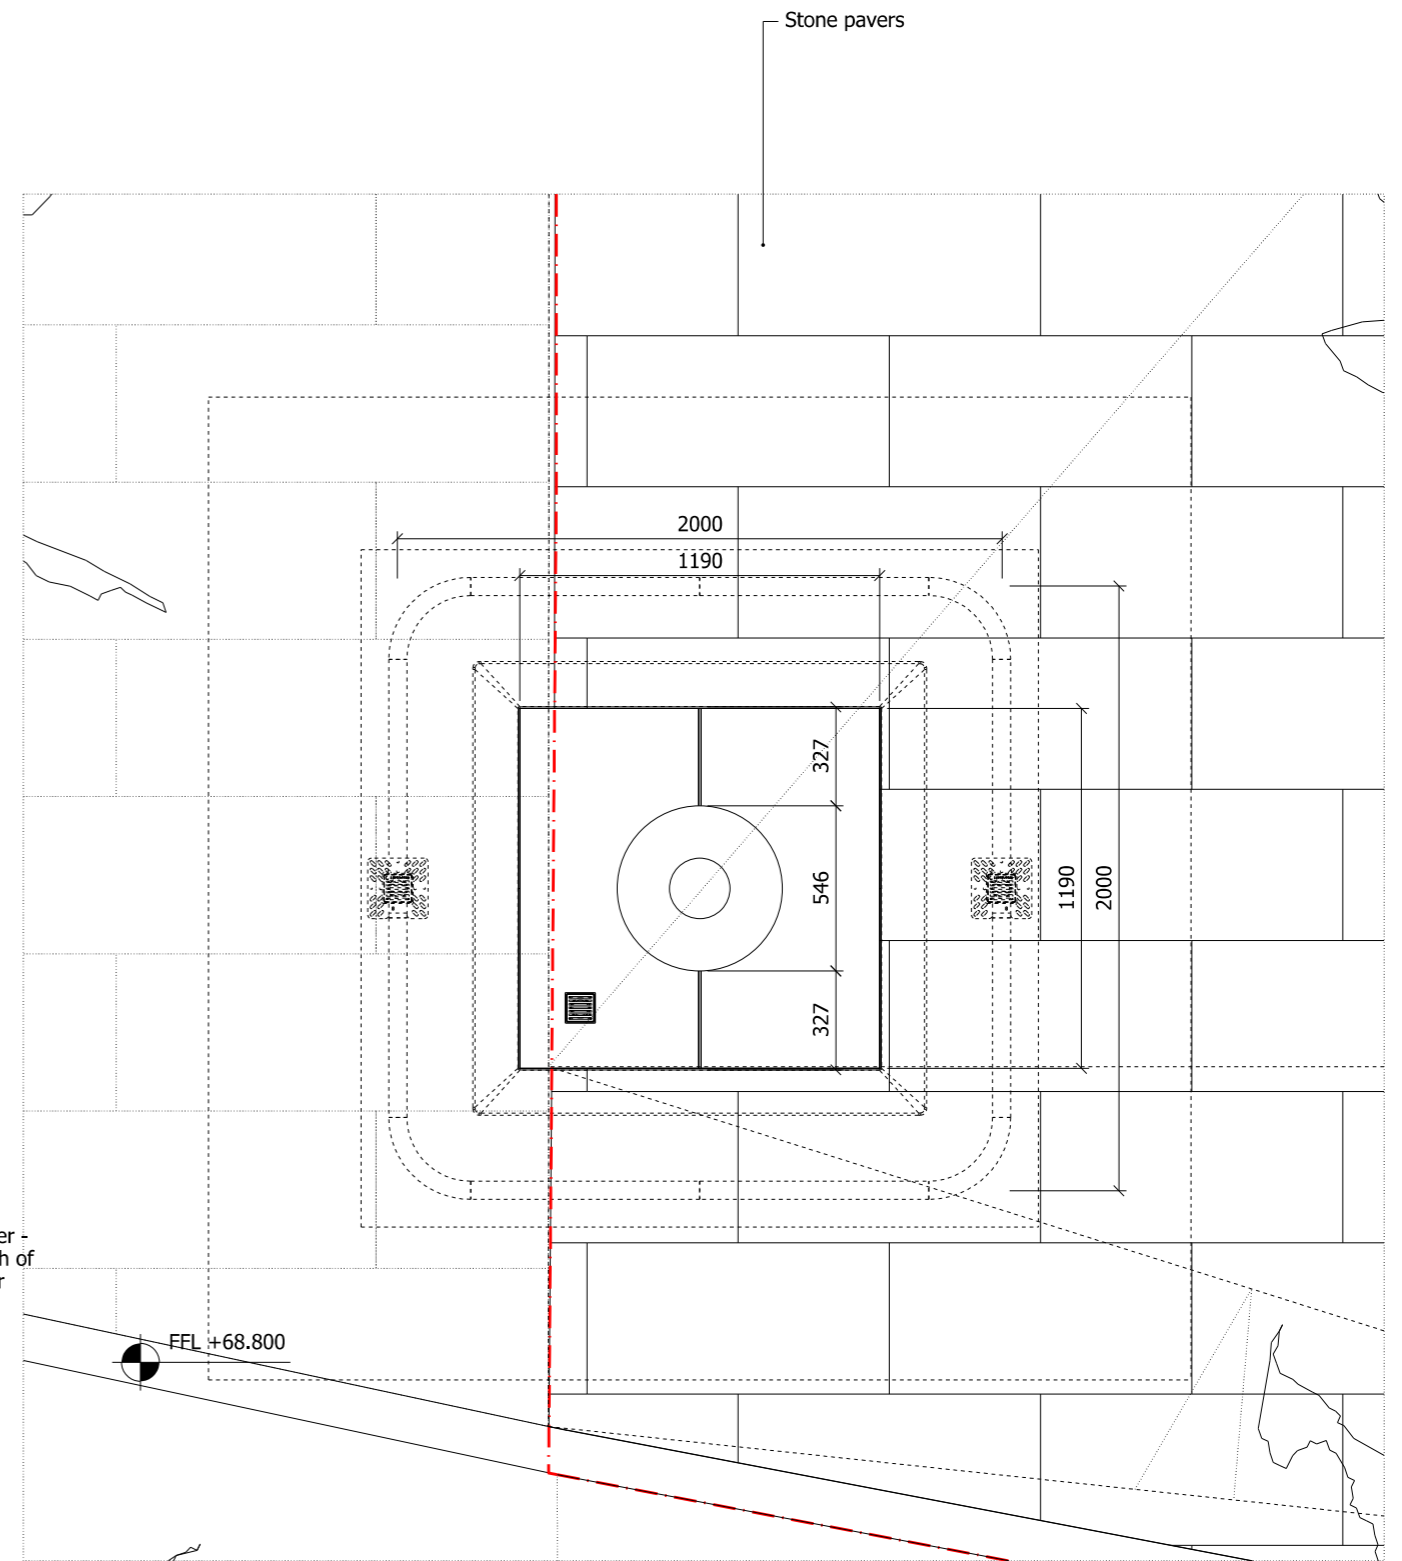

02 TREE PIT DETAIL