
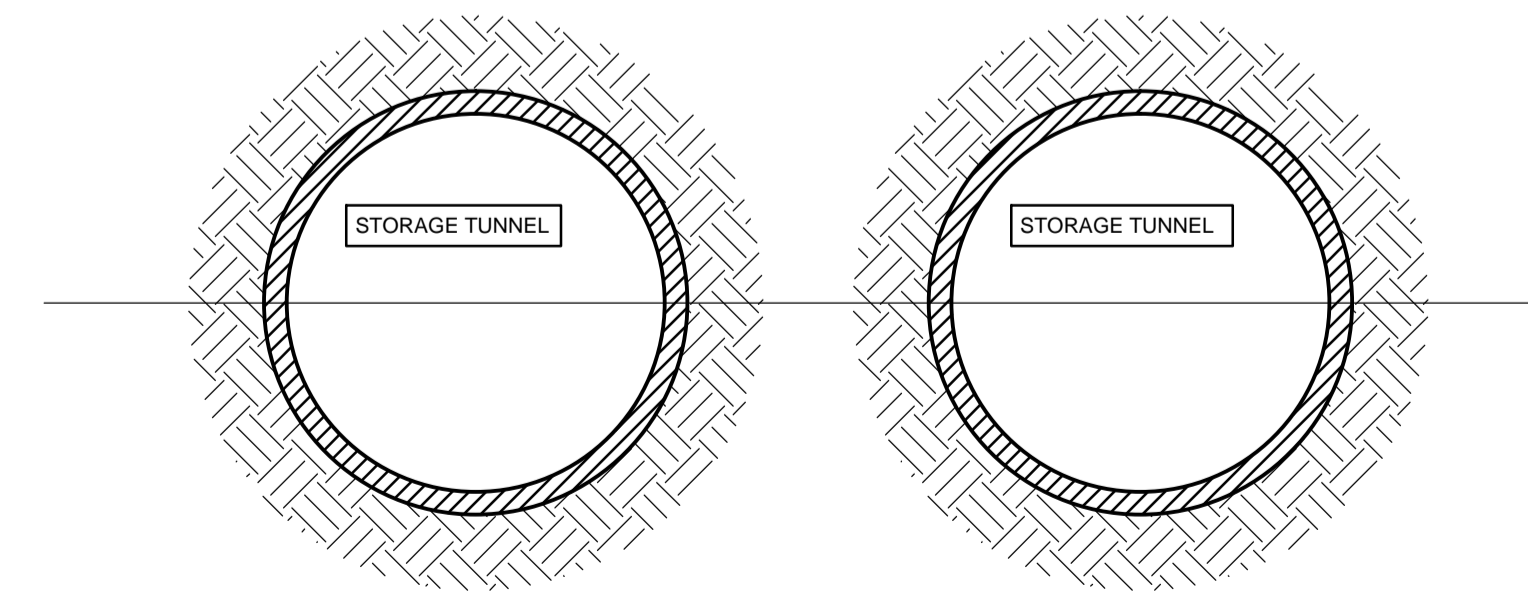
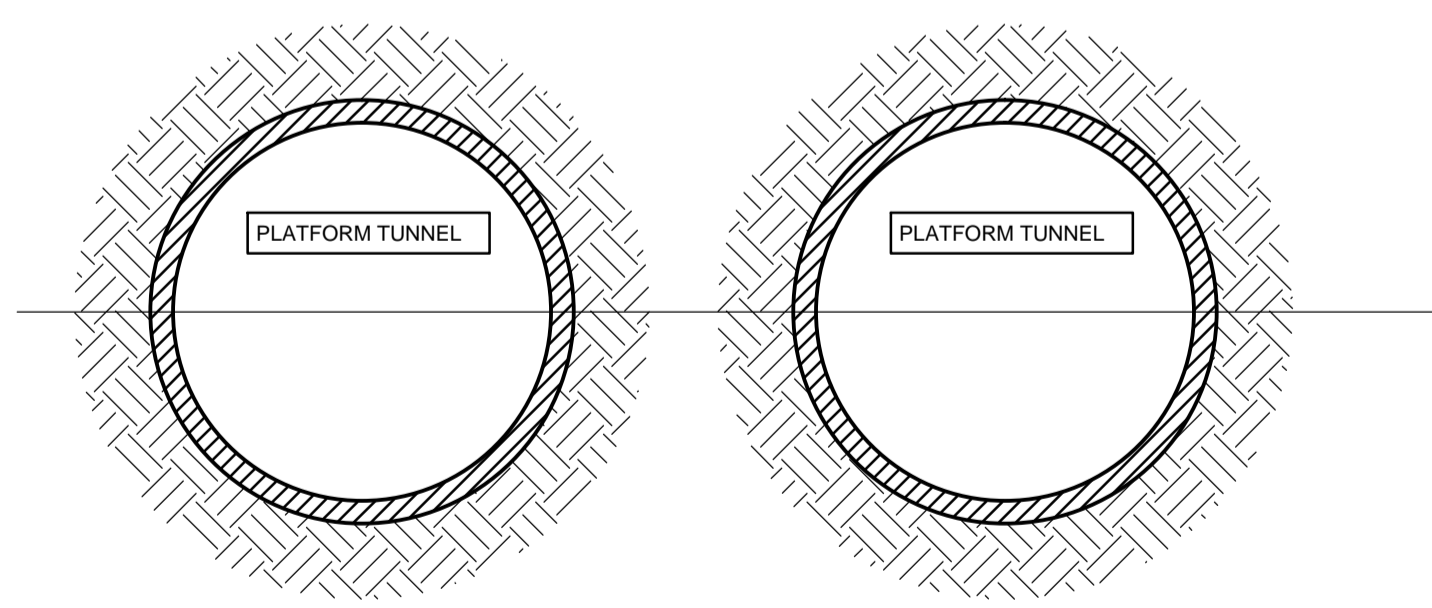


GENERAL NOTES:
 DIMENSIONS ARE NOT TO BE SCALED FROM THIS DRAWING
 ALL DIMENSIONS ARE TO BE CHECKED ON SITE PRIOR TO COMMENCEMENT OF ANY WORKS, AND ANY DISCREPANCIES REPORTED IMMEDIATELY TO THE ENGINEER.
 THIS DRAWING IS TO BE READ IN CONJUNCTION WITH ALL OTHER DESIGN TEAM DETAILS AND SPECIFICATIONS.

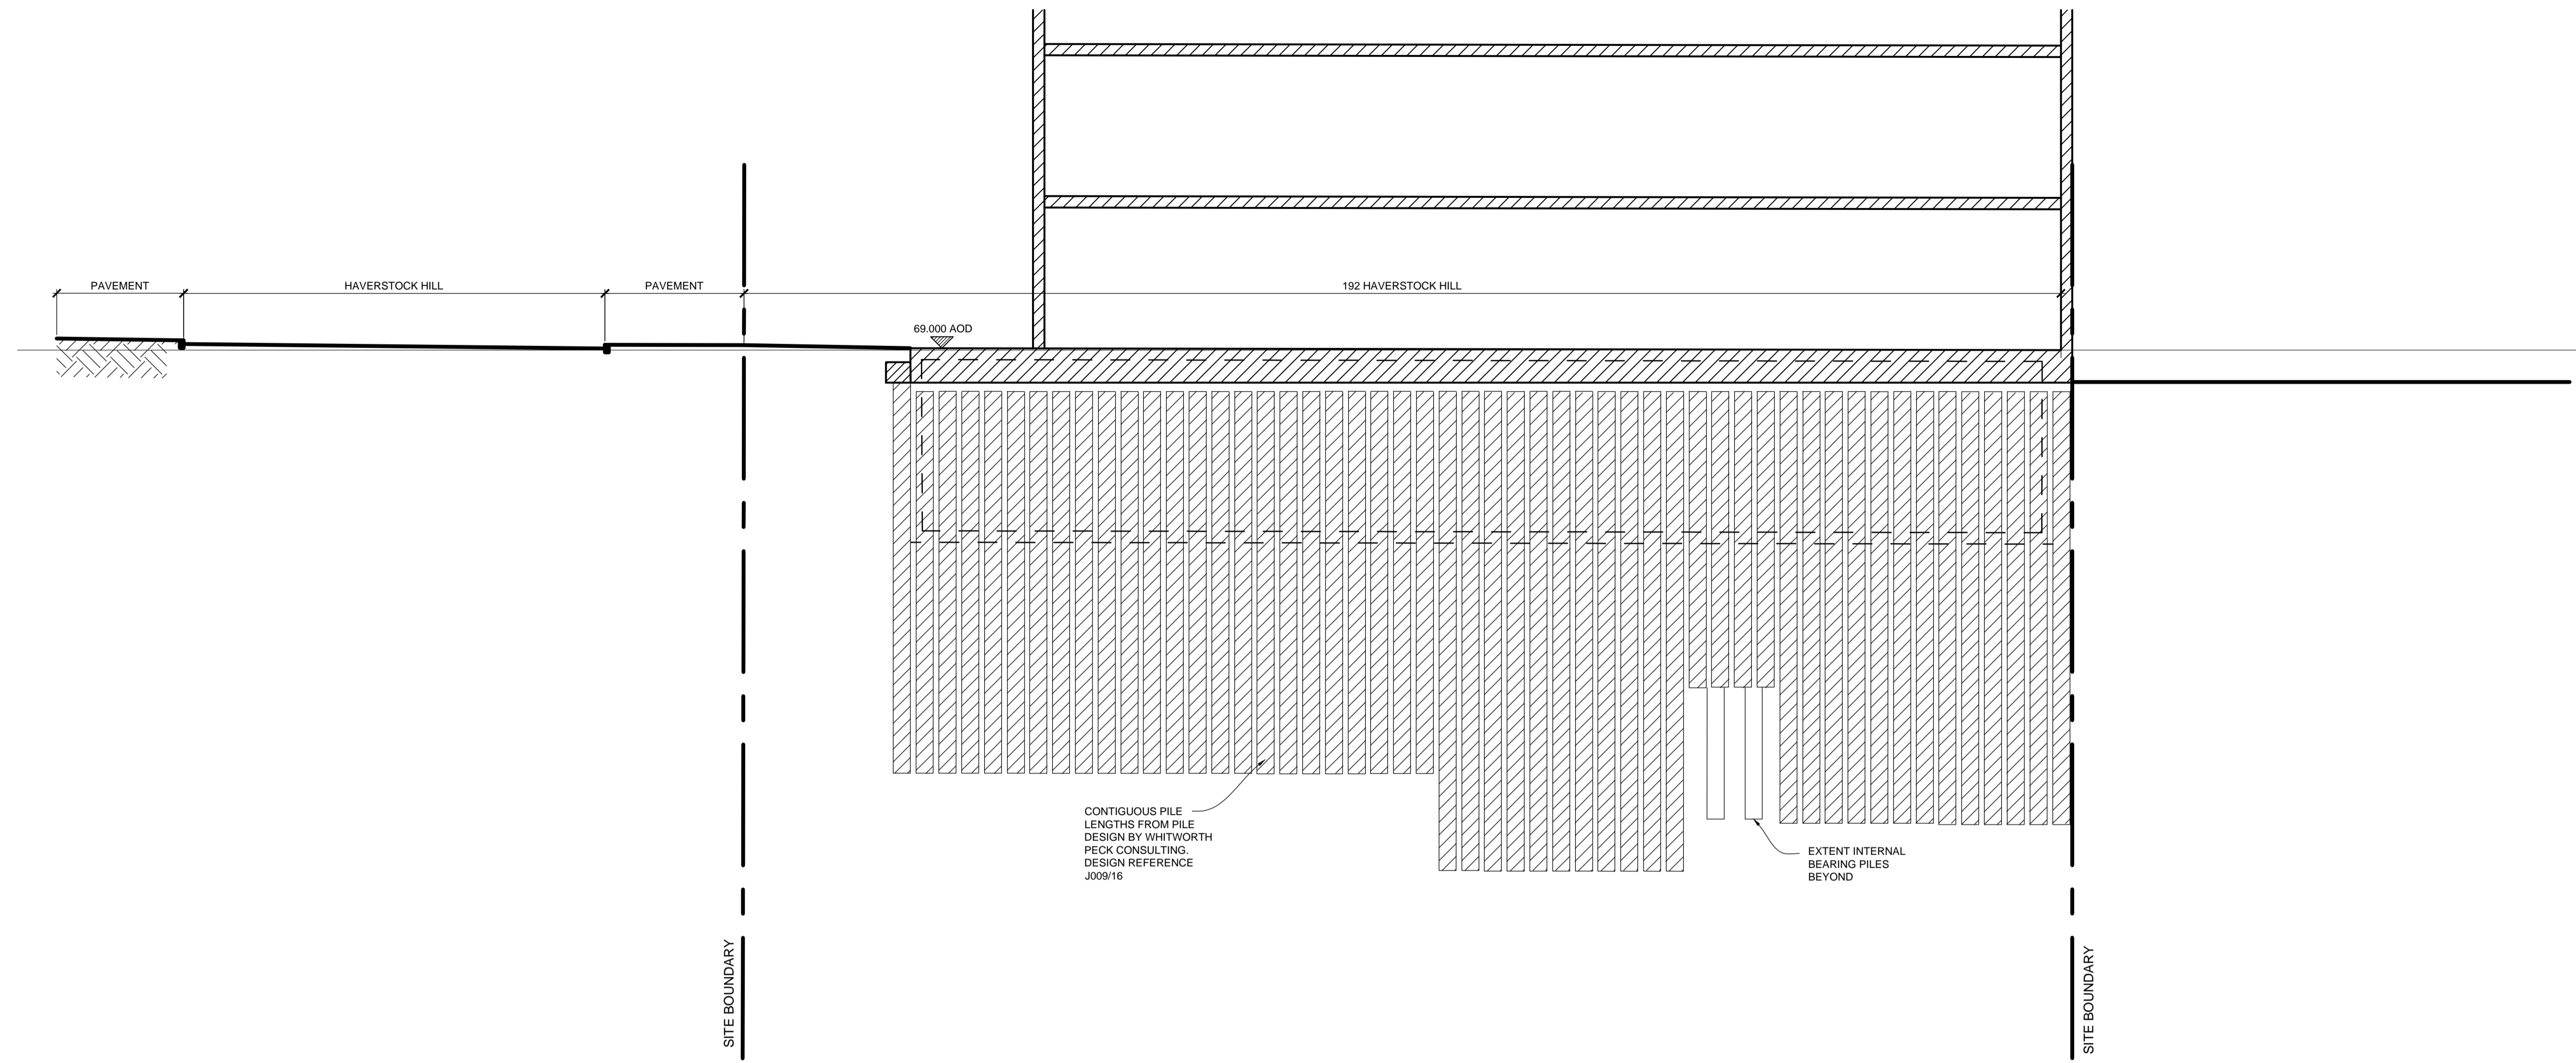

P3	PILE LENGTHS UPDATED	AM	AM	01.04.16
P2	PRELIMINARY ISSUE	AM	AM	26.02.16
P1	PRELIMINARY ISSUE	AM	AM	03.02.16
Rev.	Description	By	Chkd.	Date

TRAIN AND KEMP
 ENGINEERING BUSINESS SOLUTIONS
 10 Kennington Park Place Kennington London SE11 4AS
 Tel: +44 (0) 20 7582 1276 Fax: +44 (0) 20 7582 5728
 mail@trainandkemp.co.uk www.trainandkemp.co.uk

Client: CENTRAL REALITY LTD

Project: 192 HAVERSTOCK HILL

Title: SITE SECTION SHOWING ONE ESTIMATED TUNNEL POSITIONS

Drawing Status: FOR APPROVAL

Date: JAN 2016	Drawing No.	Rev.
Scale: 1:100 ON A1	13358_101	P3
Drawn: AM		
Chkd: AM		