



Existing Ground floor

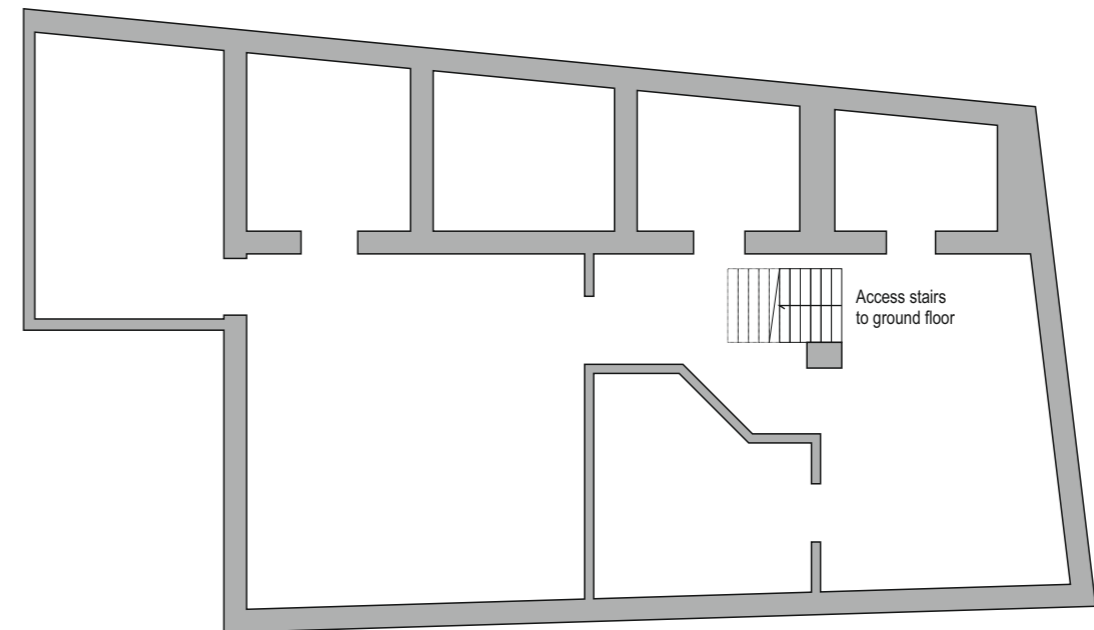


Existing Basement

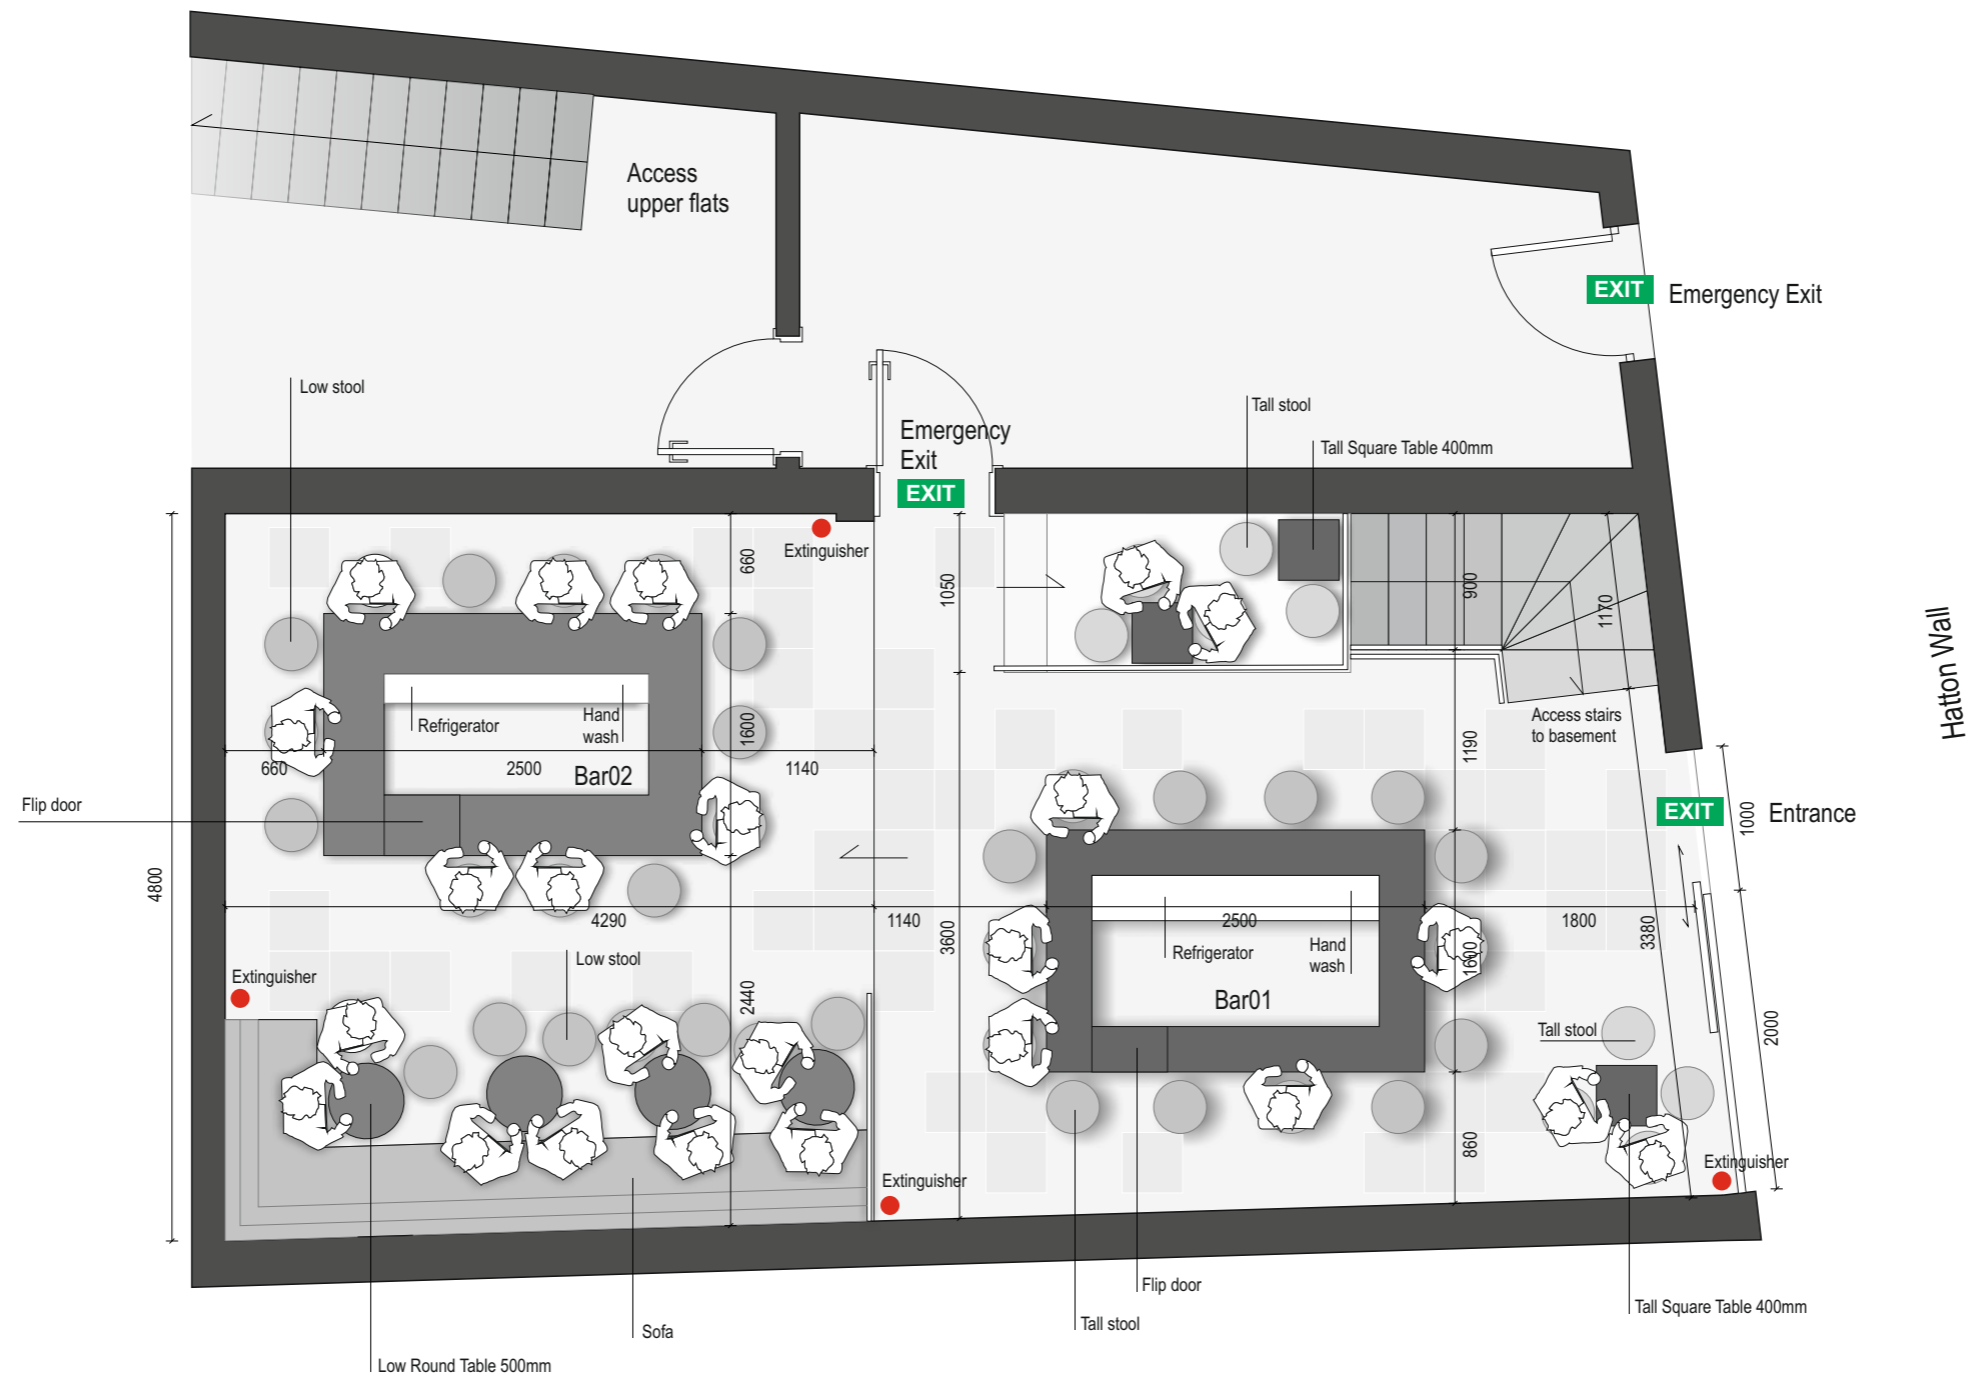


DRW\ NO	Ps159
SCALE:	1:50 @ A3
DATE:	Aug / 2015

STATUS:	Proposed General Plan Ground floor
CLIENT:	Bumps Bar
PROJECT:	29 Hatton Wall London EC1N 8JJ

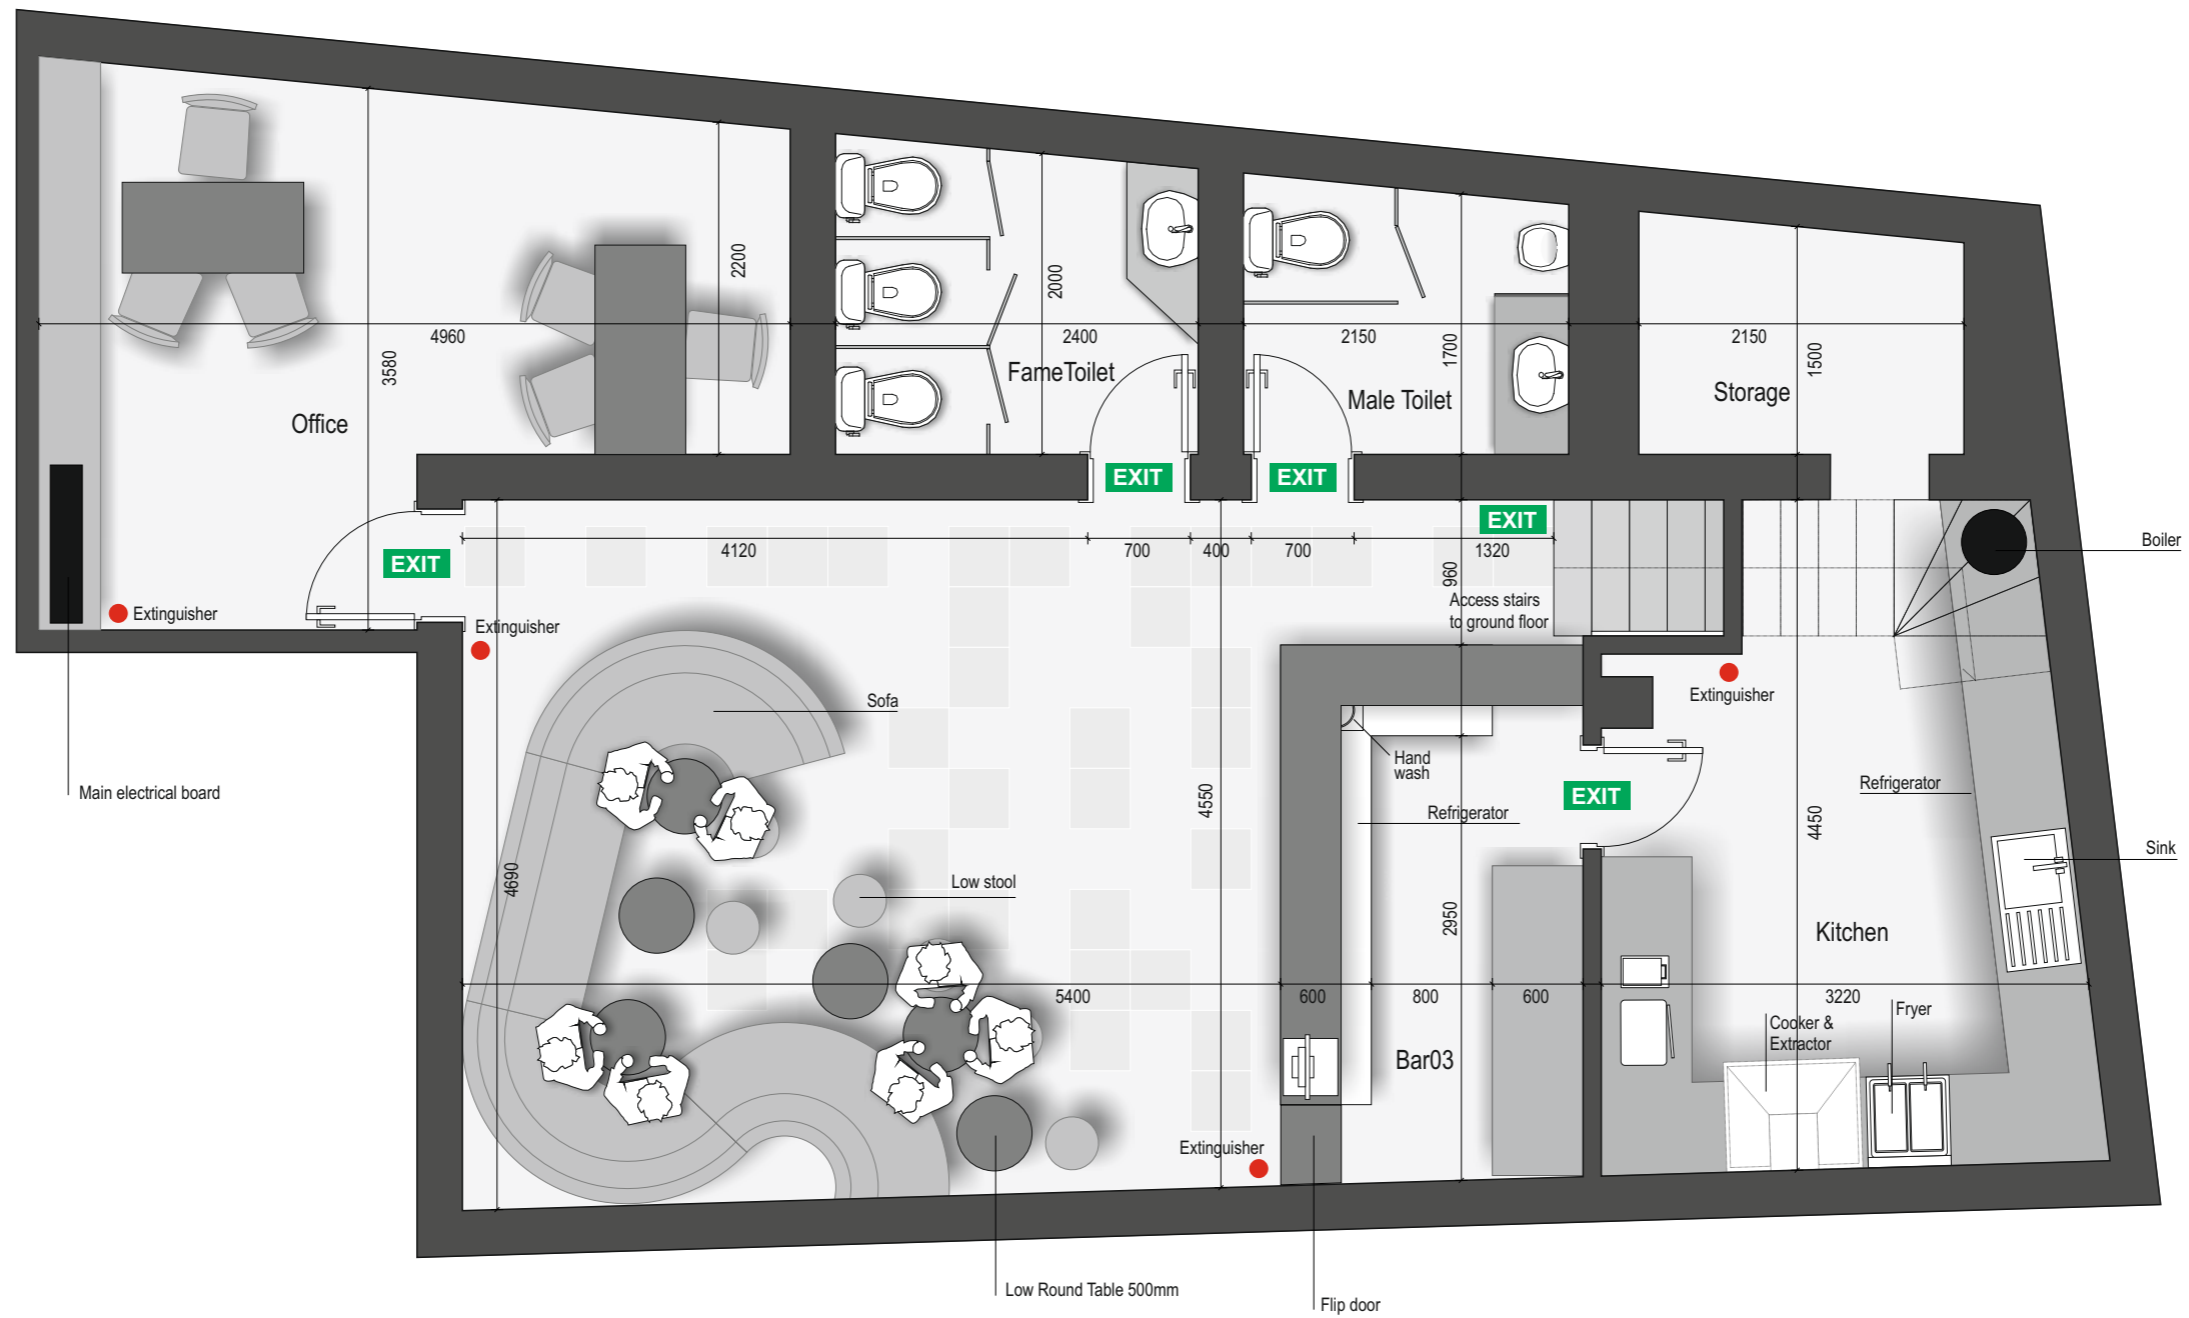


DRW\ NO	Ps160
SCALE:	1:50 @ A3
DATE:	Aug / 2015


STATUS:	Proposed General Plan Basement
CLIENT:	Bumps Bar
PROJECT:	29 Hatton Wall London EC1N 8JJ

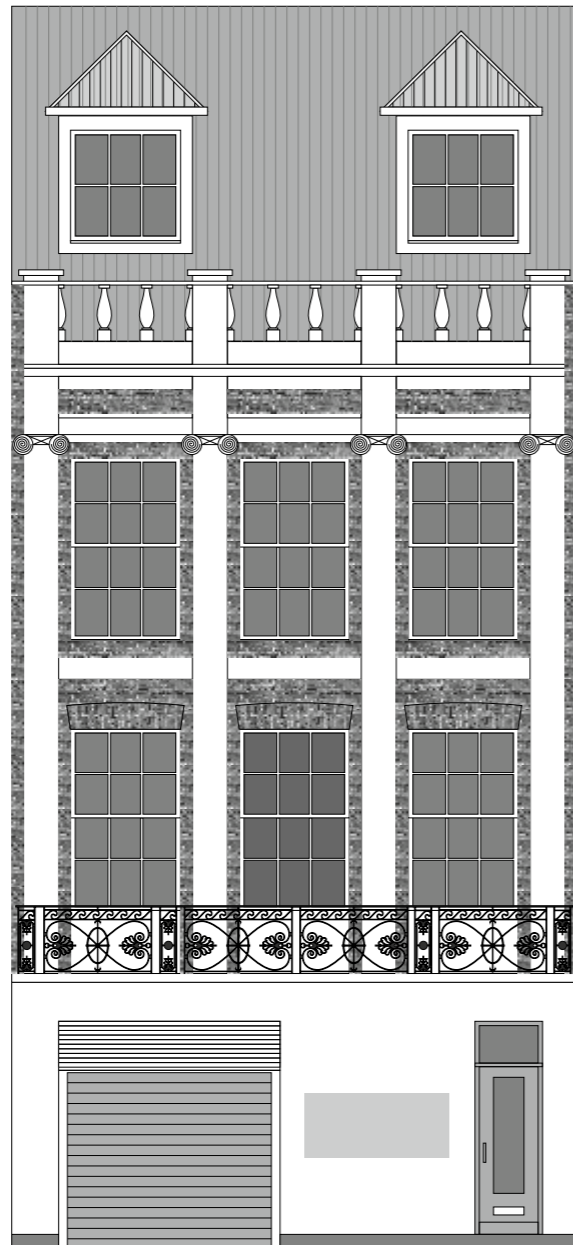

Existing front elevation

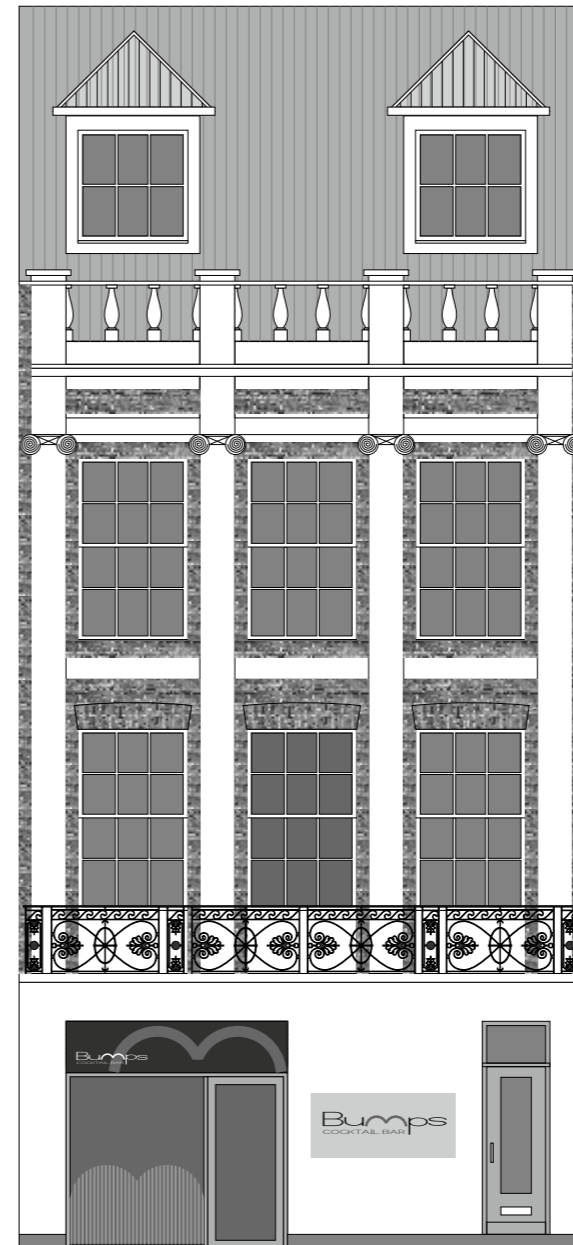

Proposed front elevation

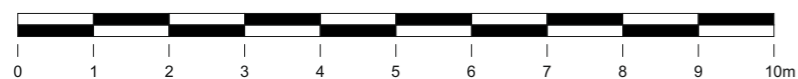

DRW\ NO	Ps158
SCALE:	1:100 @ A3
DATE:	Aug / 2015

STATUS:	Existing & Proposed Front elevation
CLIENT:	Bumps Bar
PROJECT:	29 Hatton Wall London EC1N 8JJ