




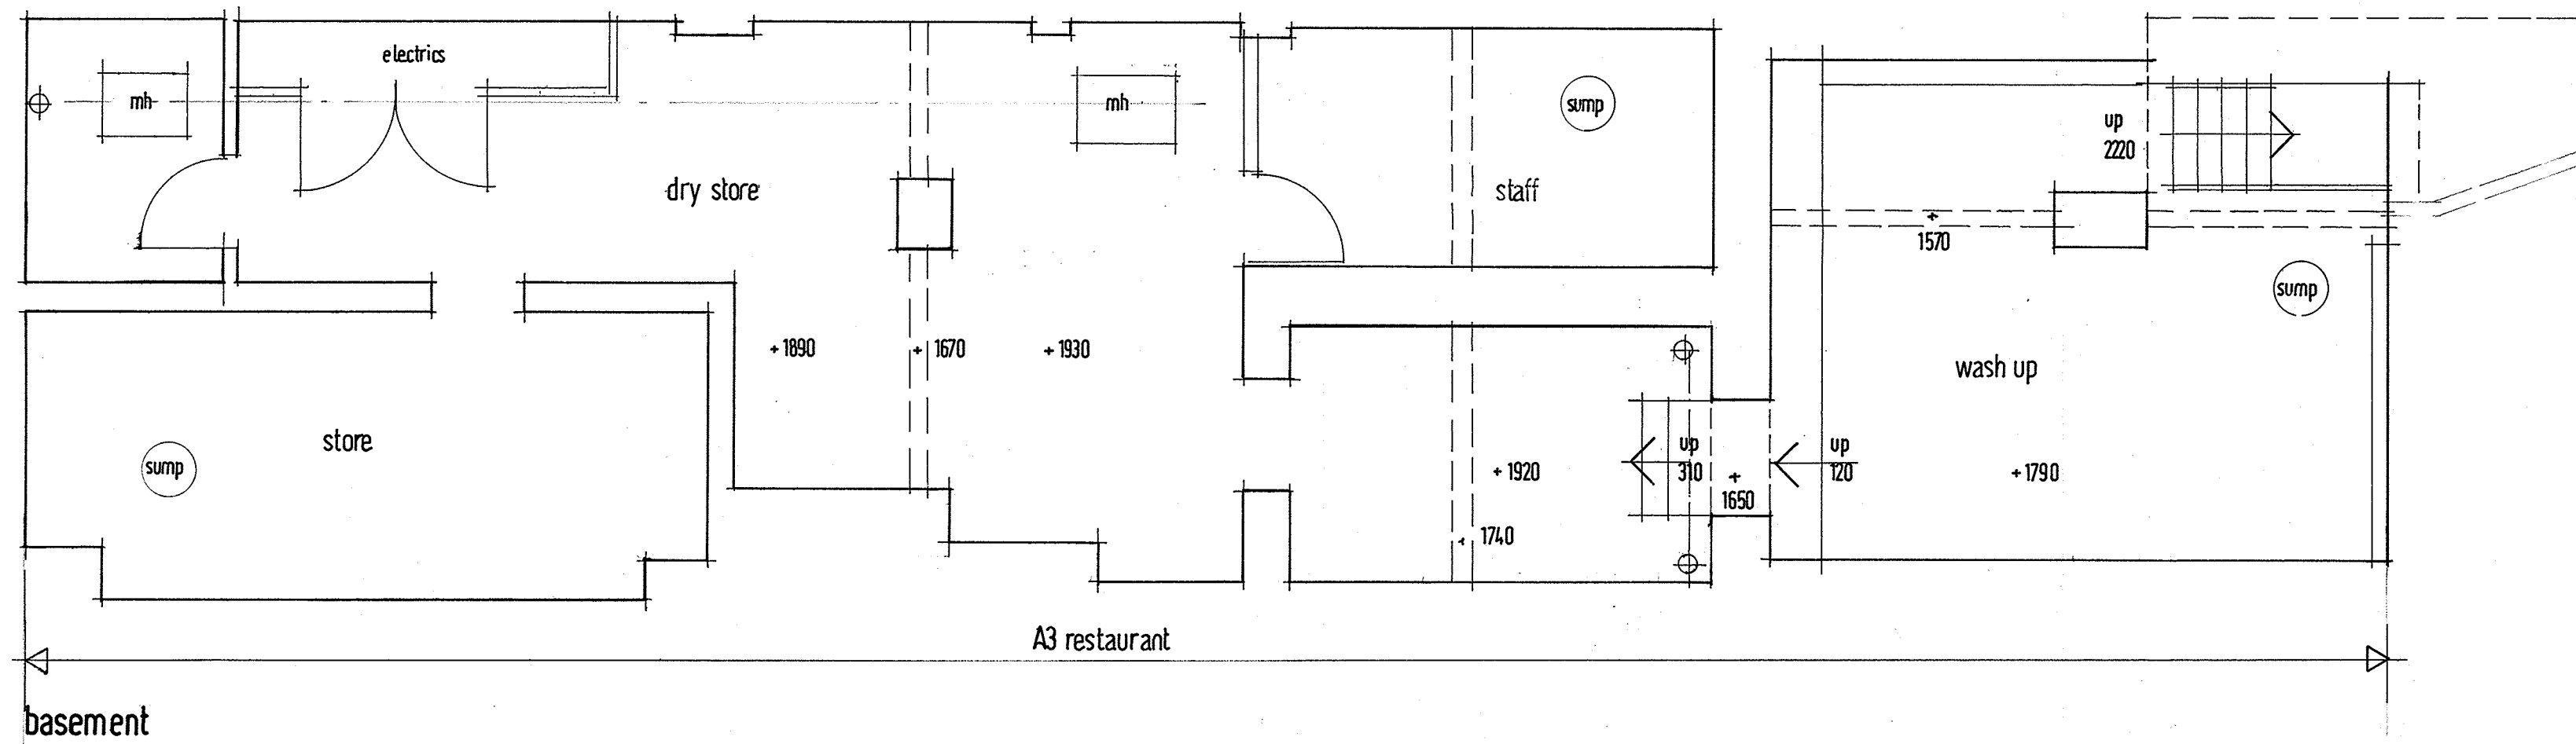

basement

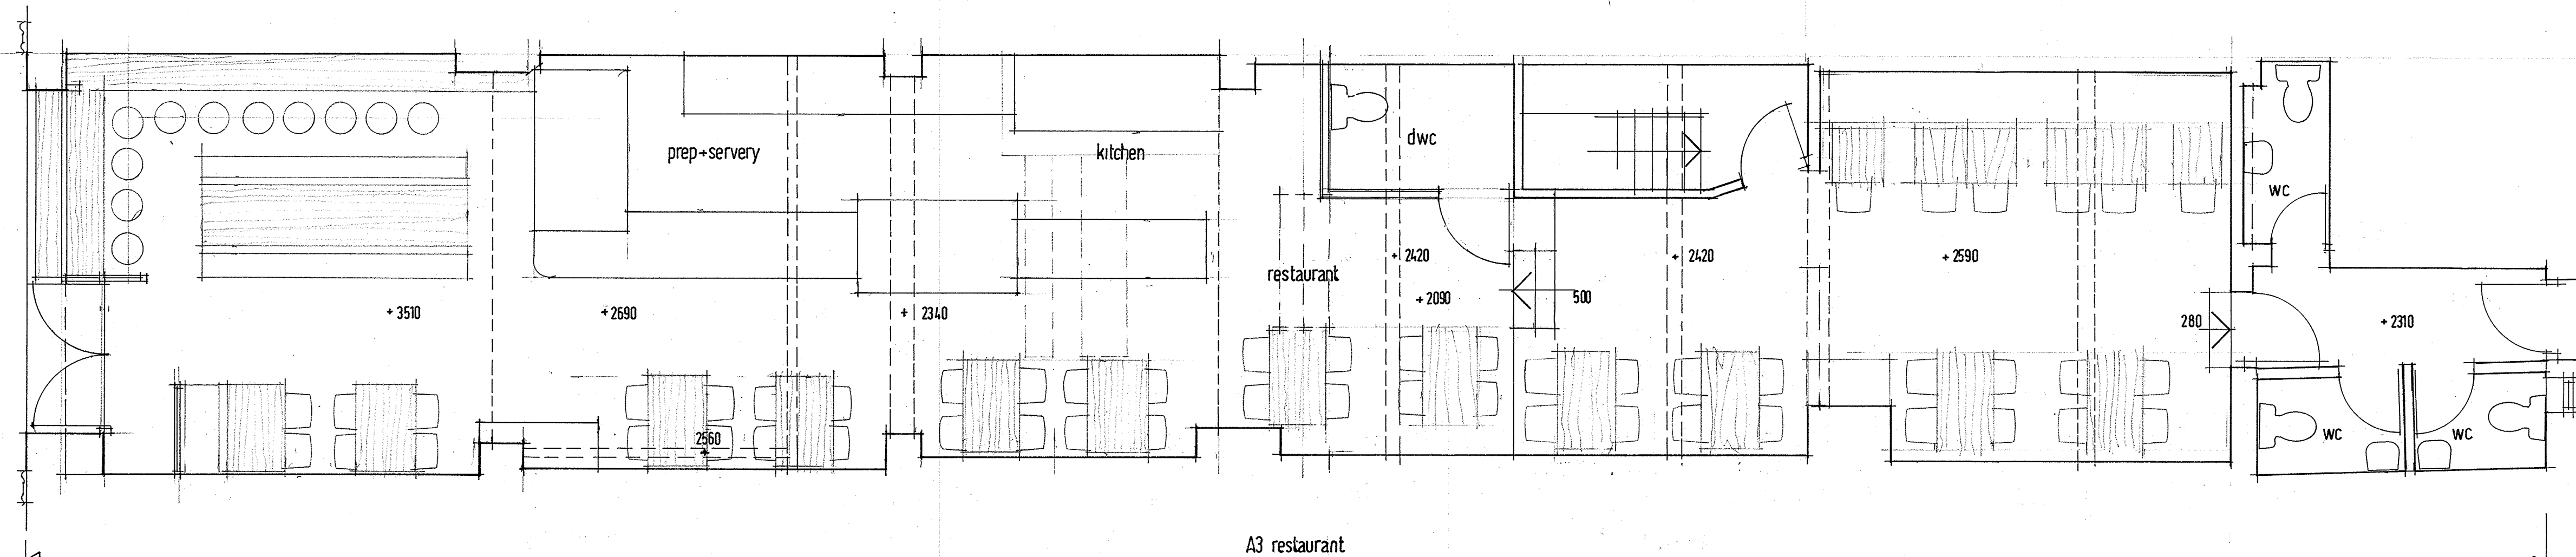

ground floor

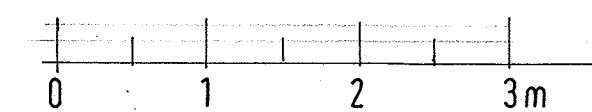

Trident Court, 1 Oakcroft Road, Chessington, Surrey, KT9 1BD
t: 07767 871854 www.katzvaughan.co.uk
e: paul@katzvaughan.co.uk

Paul Gorringer
at Katz Vaughan
Architecture

PROJECT TITLE
camden bakery + grill
94 camden high street nw1

DRAWING TITLE
plans proposed

DWG STATUS

DRAWN		JOB NO.	1614
CHECKED		DATE	june 2016
FILE		SCALE	1:50 at A1
DRAWING NO.	1614-200	REVISION	A

A' 4.08.16 REVISION FOR PLANNING APPLICATION