




1 Elevation A: Internal Elevation from corridor
1:50

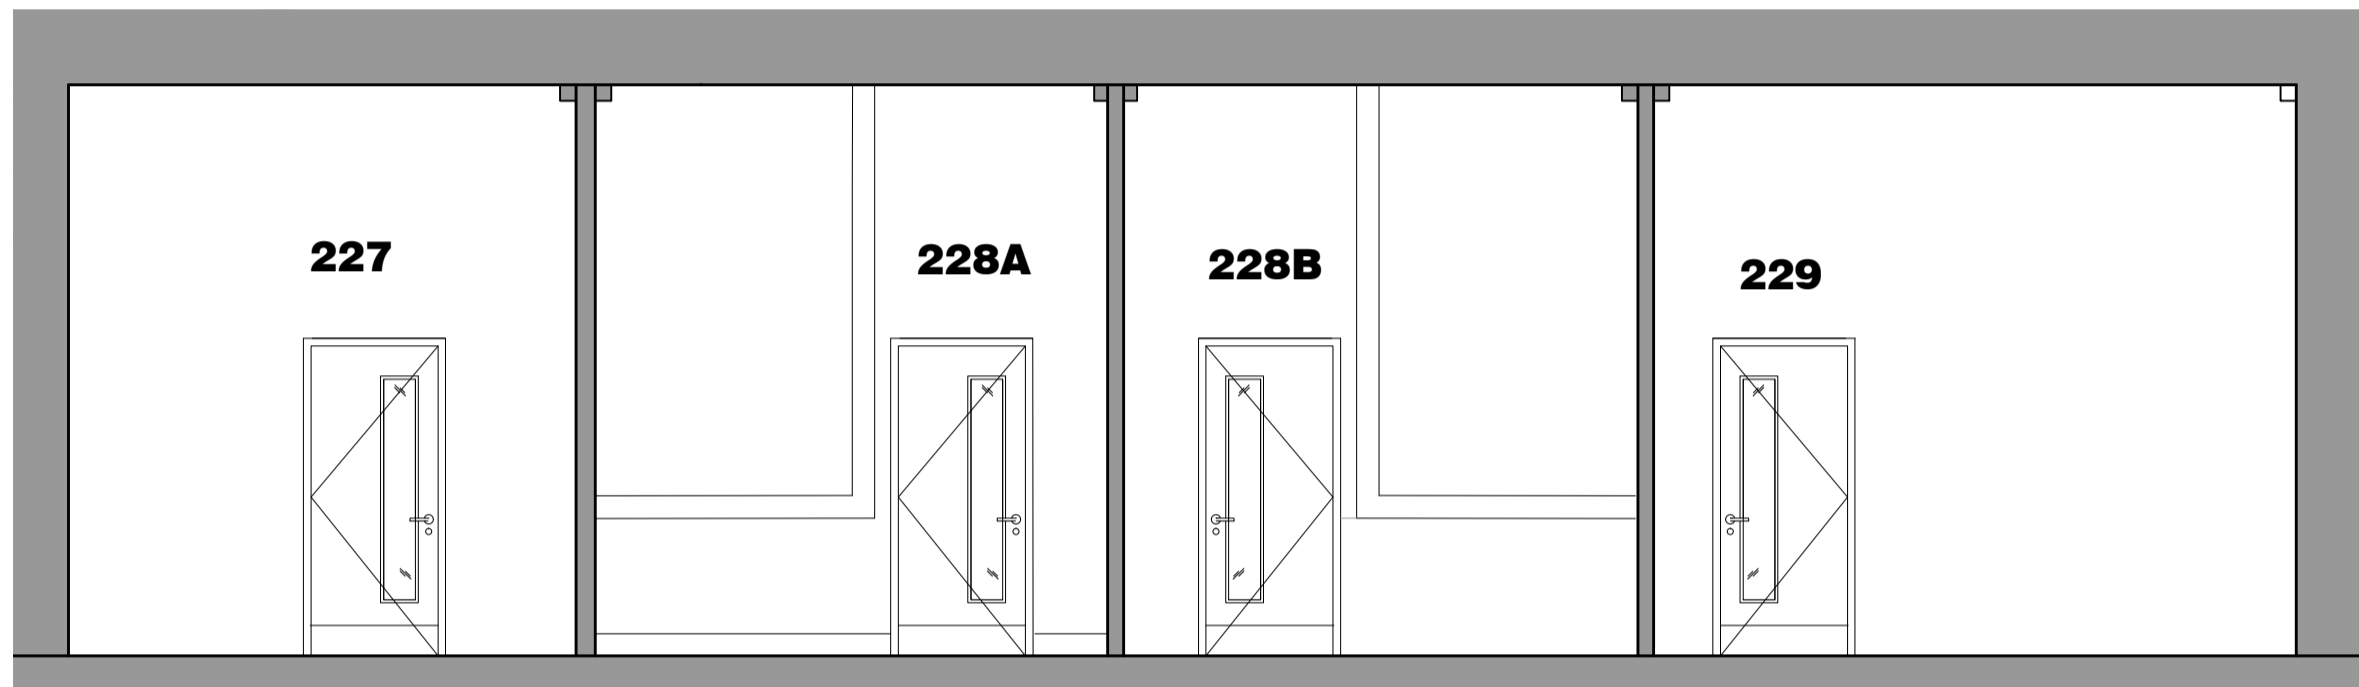


2 Elevation B: Internal Elevation from Rooms 227, 228A, 228B, and 229
1:50

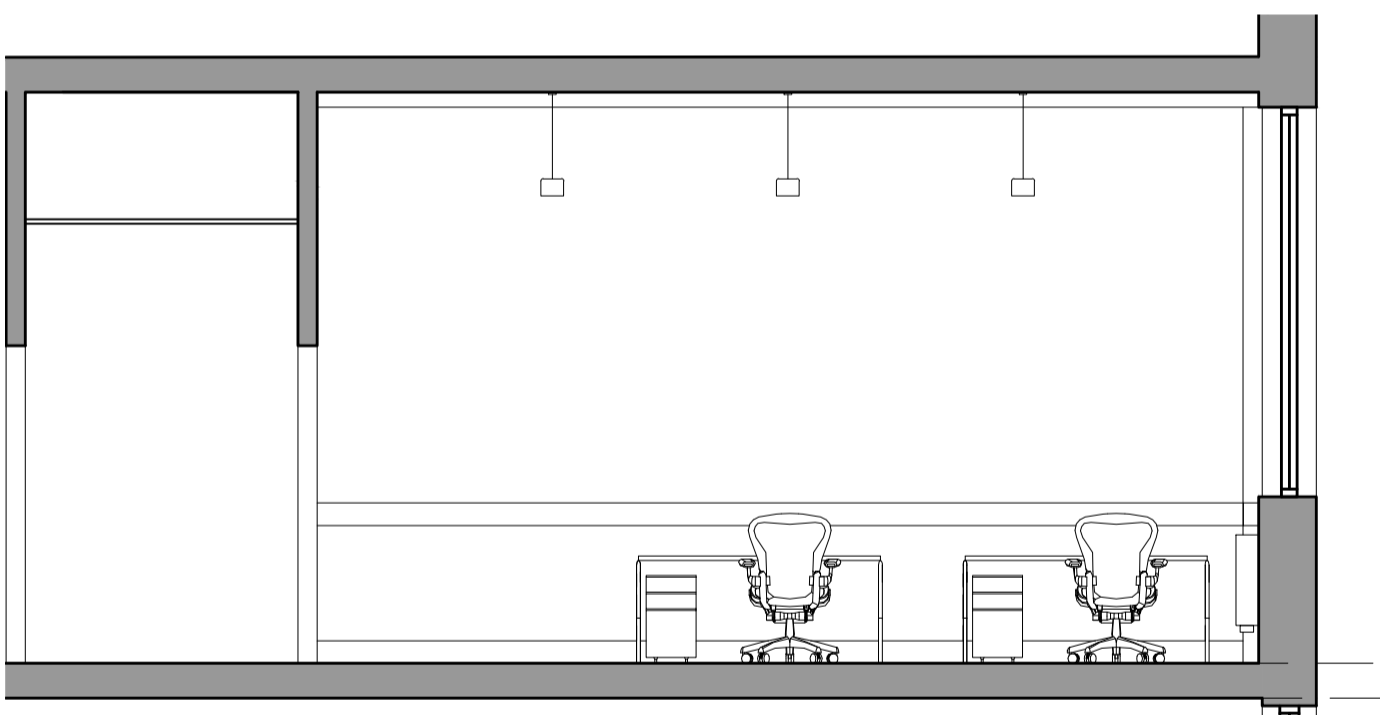

3 Typical cross section from lobby to shared office

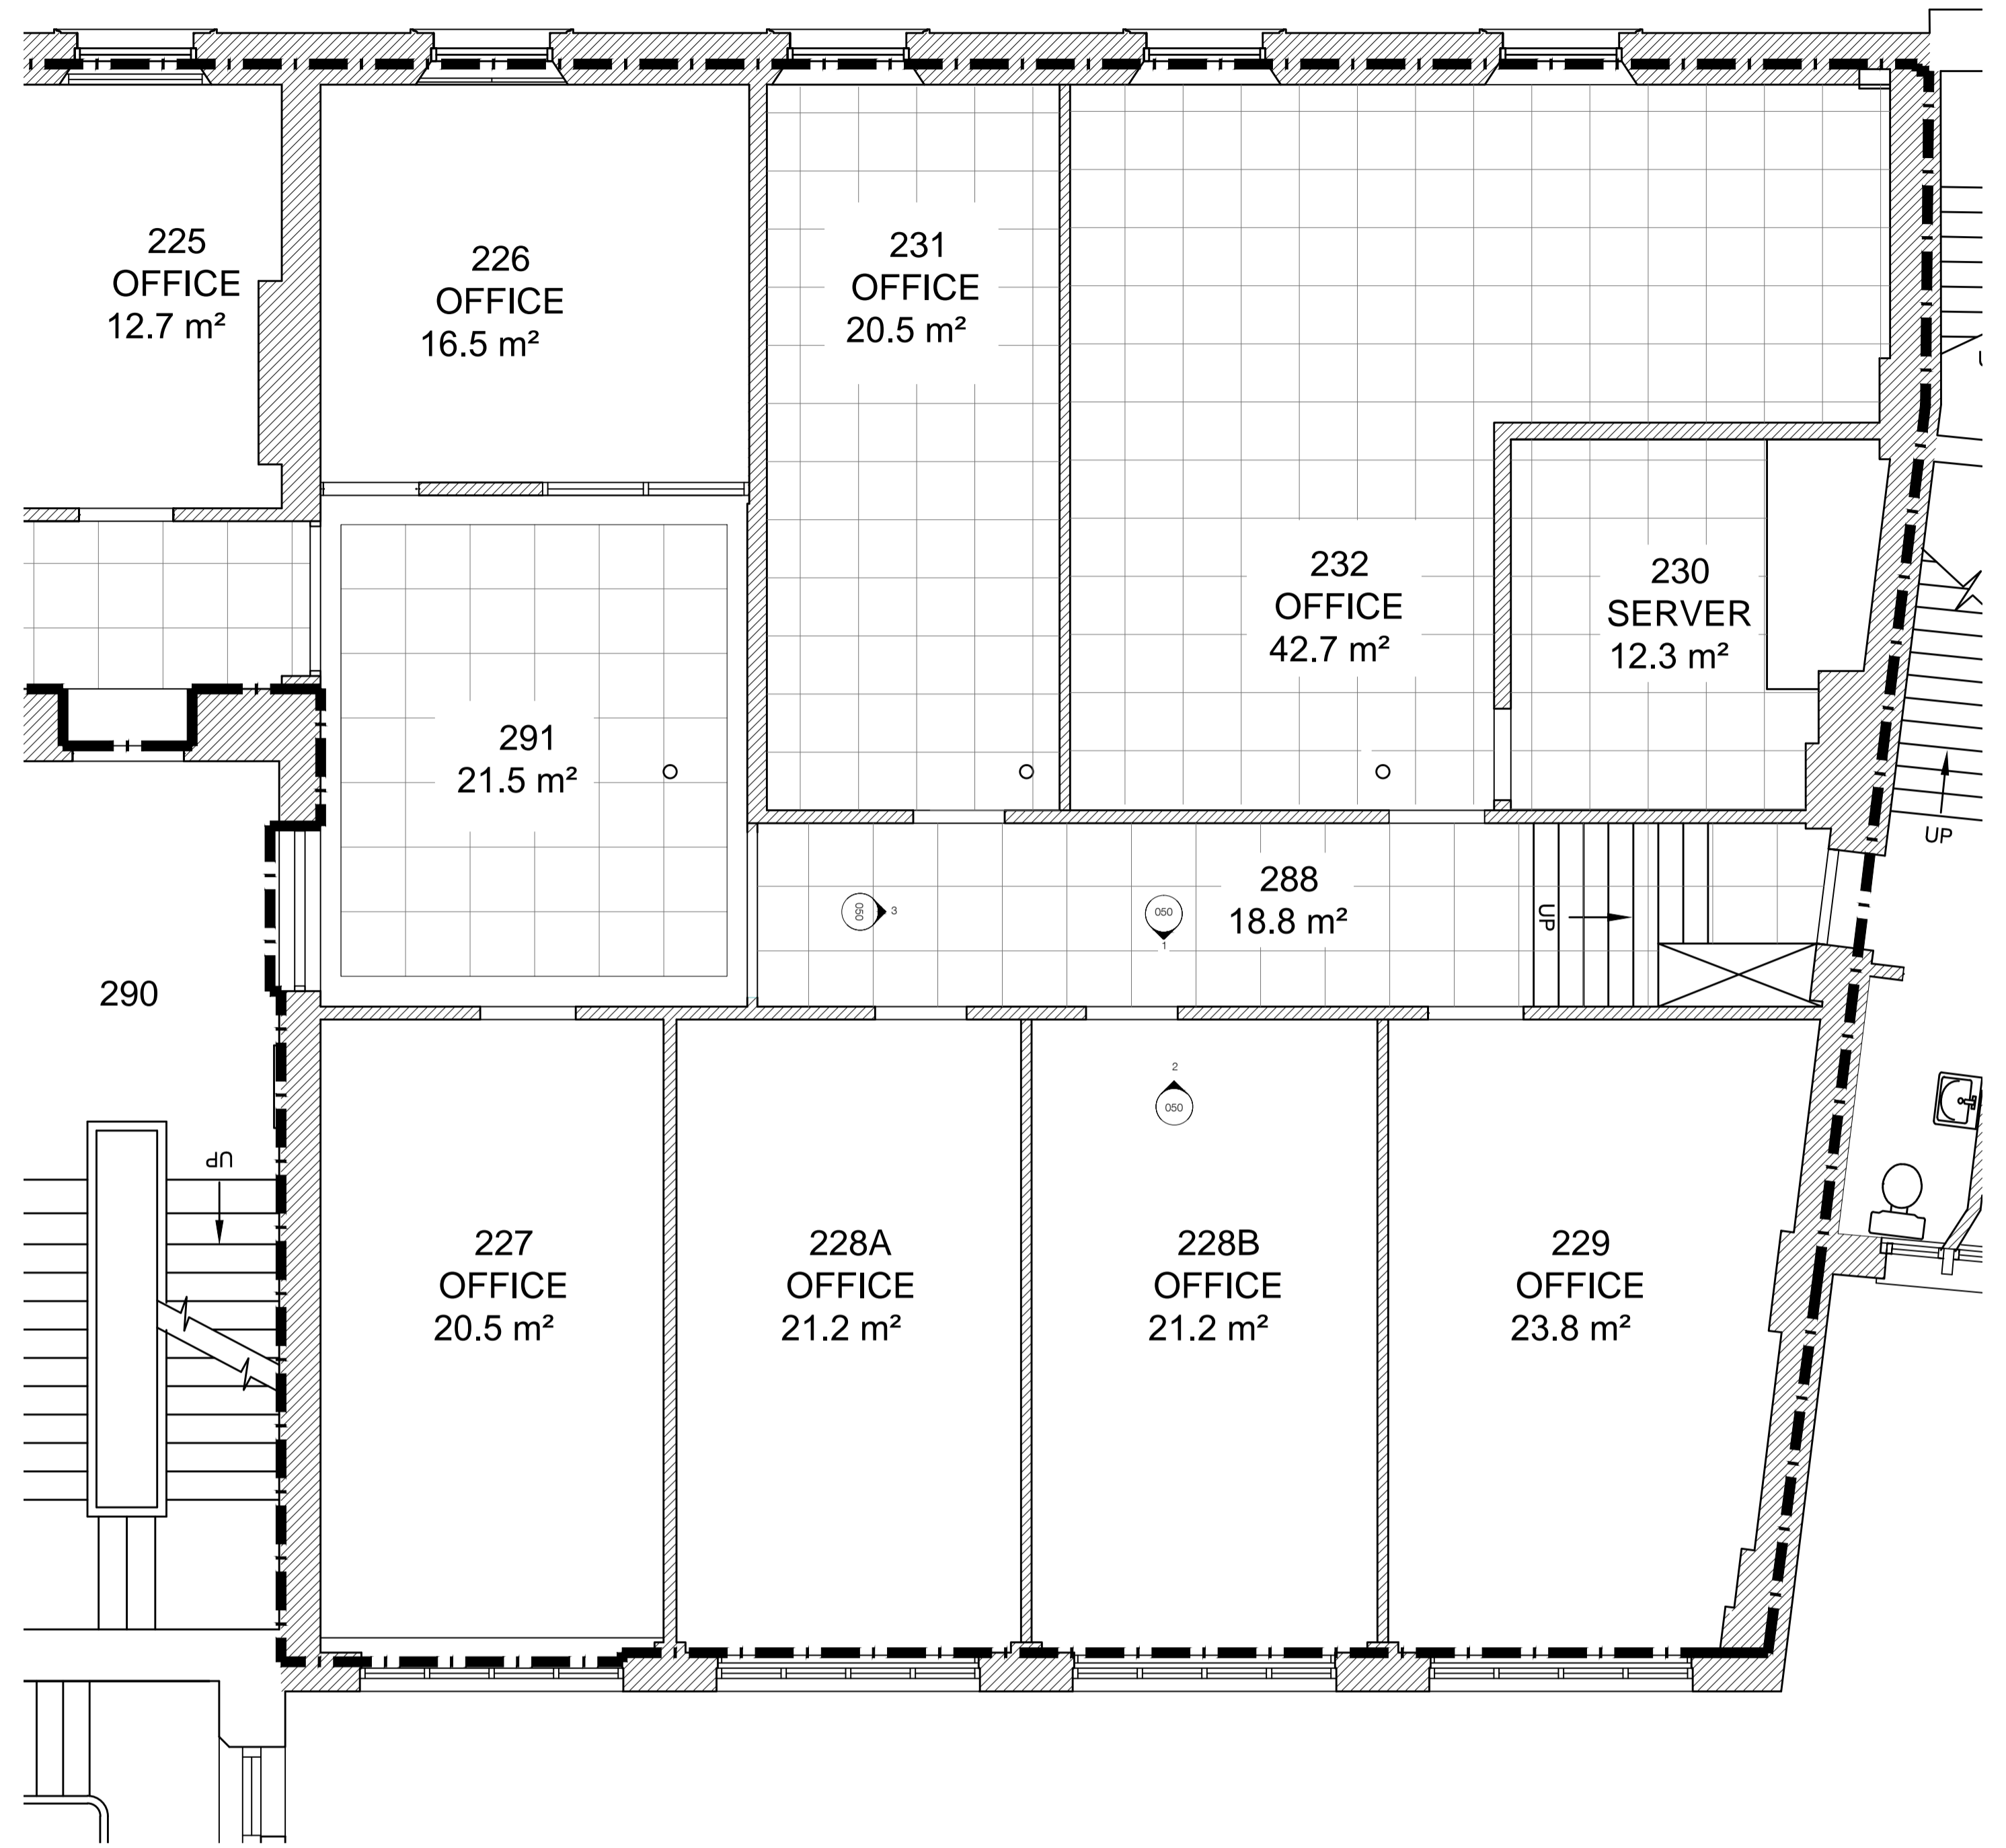

4 Pearson 2nd Floor Room 227, 228A, 228B, 229

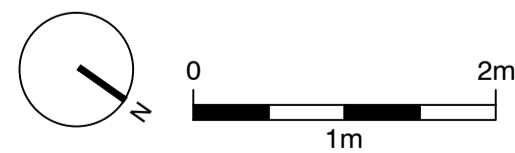

standard notes

1. Do not scale this drawing.
2. All dimensions must be checked on site and any discrepancies verified with the architect.
3. Unless shown otherwise, all dimensions are to structural surfaces.

drawing notes

THIS IS NOT A CONSTRUCTION DRAWING. IT IS UNSUITABLE FOR THE PURPOSE OF CONSTRUCTION AND MUST ON NO ACCOUNT BE USED AS SUCH

revisions

- | no | date | description |
|----|------------|------------------------------------|
| P1 | 29.07.2016 | Issued for Listed Planning Consent |

UCLU @ GOWER STREET

Existing Pearson 2nd Floor

date	JAN 2016	client	UCL
scale	1:50 @A1	drawing	Existing Pearson Internal Elevations
drawn	KS	checked	TG
drawing number	3008P_L052	rev	P1

Levitt Bernstein
1 Kingsland Passage
London
E8 2BB
t: 020 7275 7676
f: 020 7275 9348
w: levittbernstein.co.uk
e: post@levittbernstein.co.uk
Levitt Bernstein