


ROOM 1 existing elevation A



ROOM 1 existing elevation B

arch from reception
ex entrance door painted
ex wood panelling painted

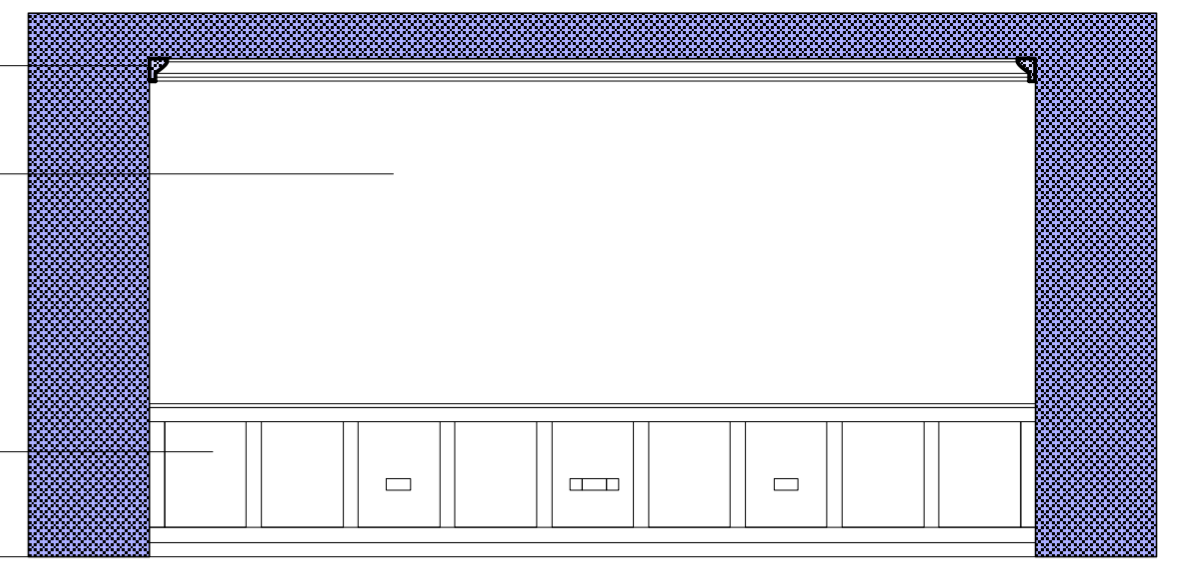

ROOM 1 existing elevation C

cornice painted
dividing wall painted
wood panelling painted




ROOM 1 proposed elevation B

new support for opening
new architrave to match
new sliding acoustic doors
2500mm height



ROOM 1 proposed elevation C

new solid wood panels
painted stacking in
recess in Room 2
wood panelling altered
to suit, repainted

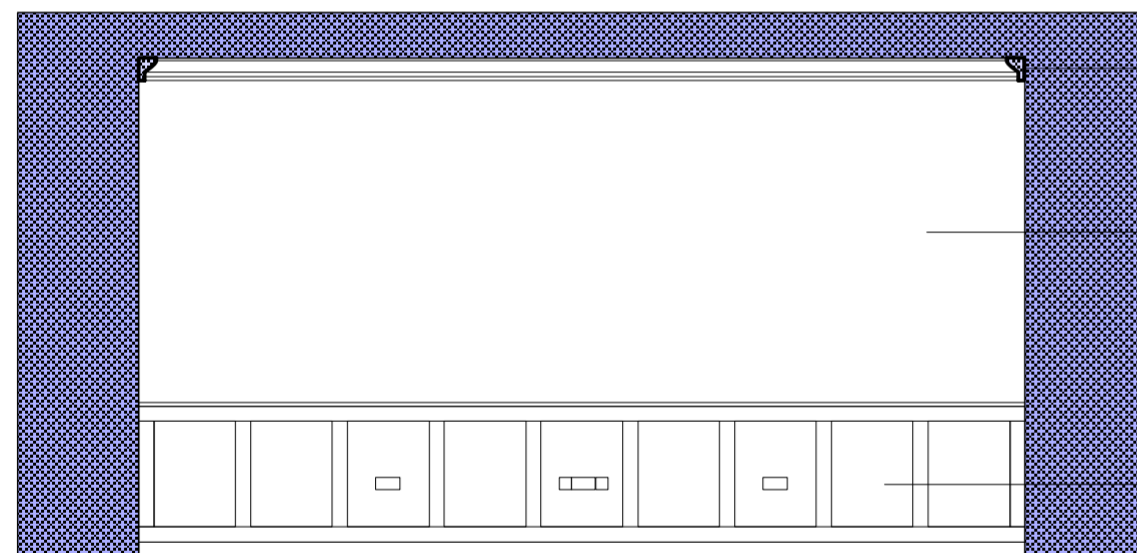

ROOM 2 existing elevation D


plaster cornice painted
dividing wall painted
wood panelling painted



ROOM 2 existing elevation E



ROOM 2 existing elevation F

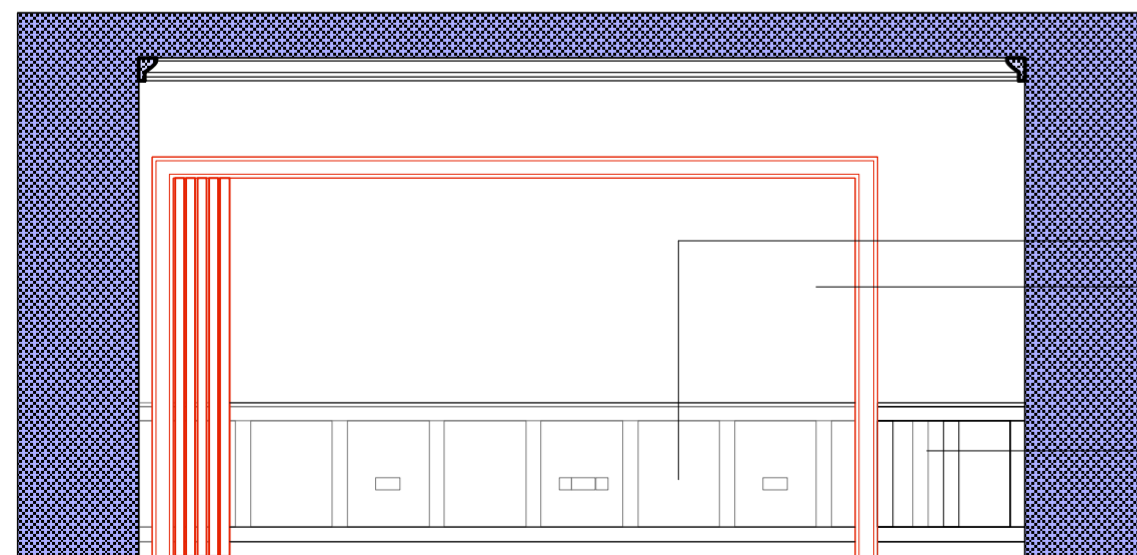


ROOM 2 proposed elevation D doors stacked open

wood panelling on back wall
new solid wood panels
painted stacking in
recess in Room 2
timber panelling re-instated
on new wall lining painted



ROOM 2 proposed elevation E

2745mm opening
2500mm door height

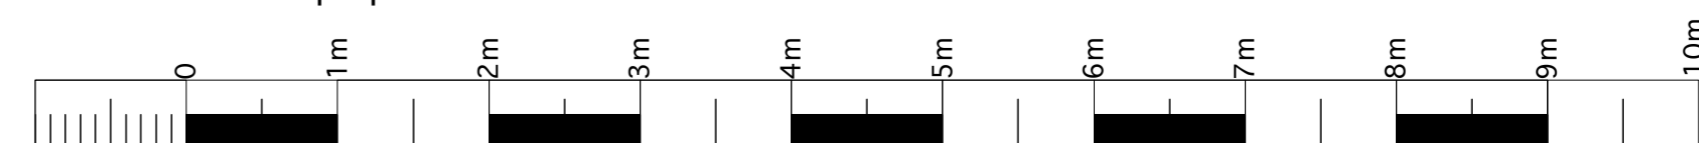

DEMOLITION TO EXISTING WALL
2745 mm h x 3700 mm w
volume removed = 1.52 cubic metres

REVISIONS				
PROJECT WILBERFORCE CHAMBERS 8 NEW SQUARE LONDON WC2A 3QP				
TITLE EXISTING AND PROPOSED ELEVATIONS				
DATE 21.05.16	SCALE 1.50 @ A2	No NS-02	C	
TWO BY TWO DESIGN CONSULTANTS 348 GOSWELL ROAD LONDON EC1V 7LQ T. 020 7278 1122				