

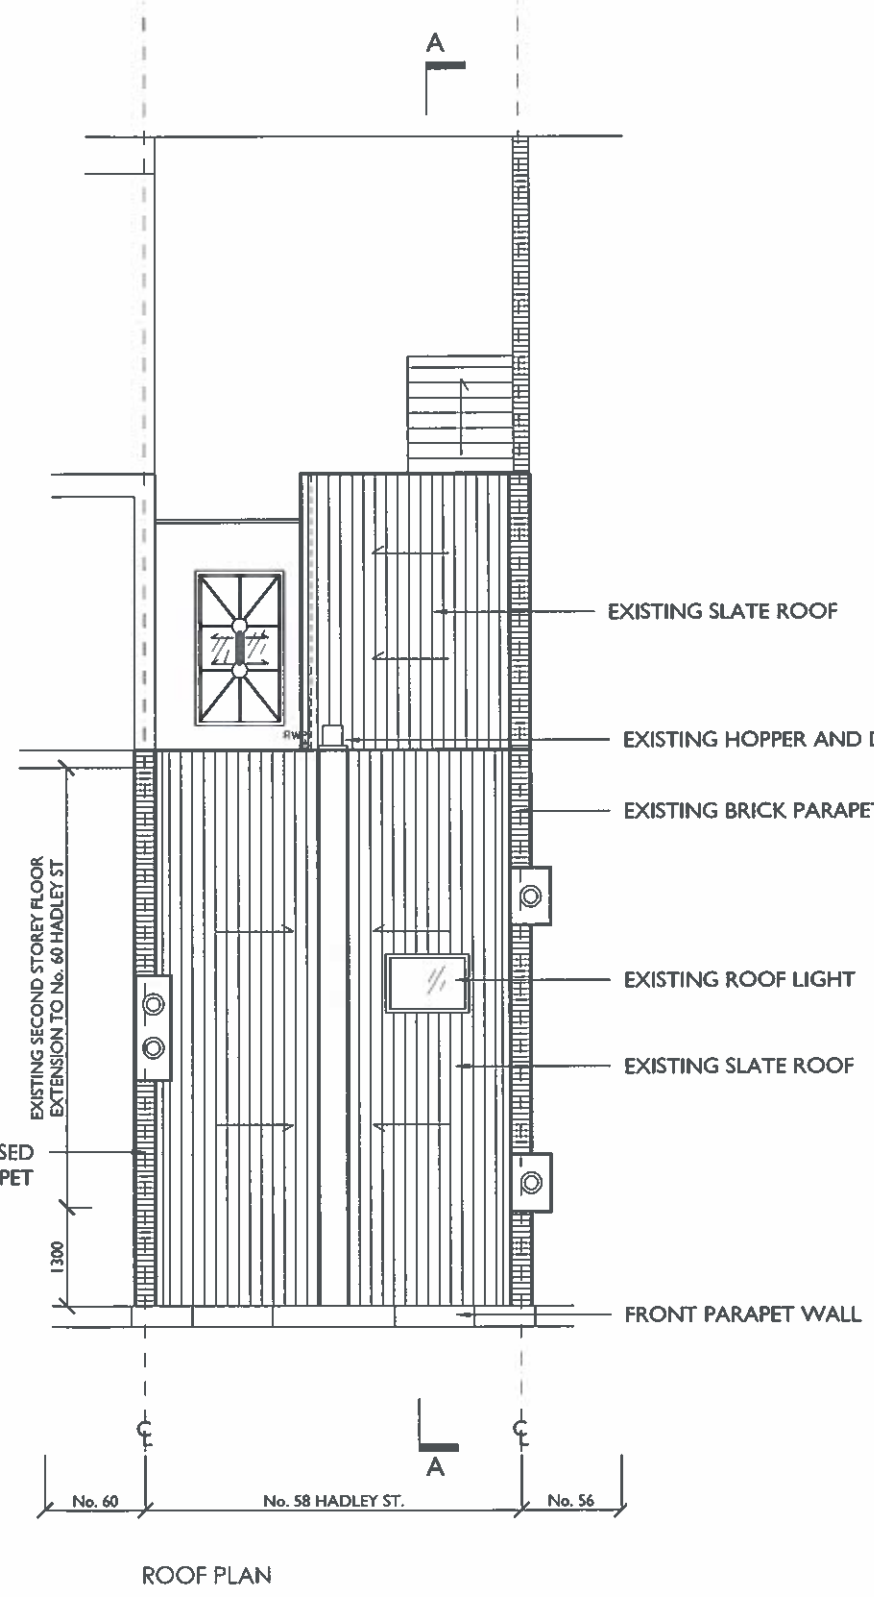


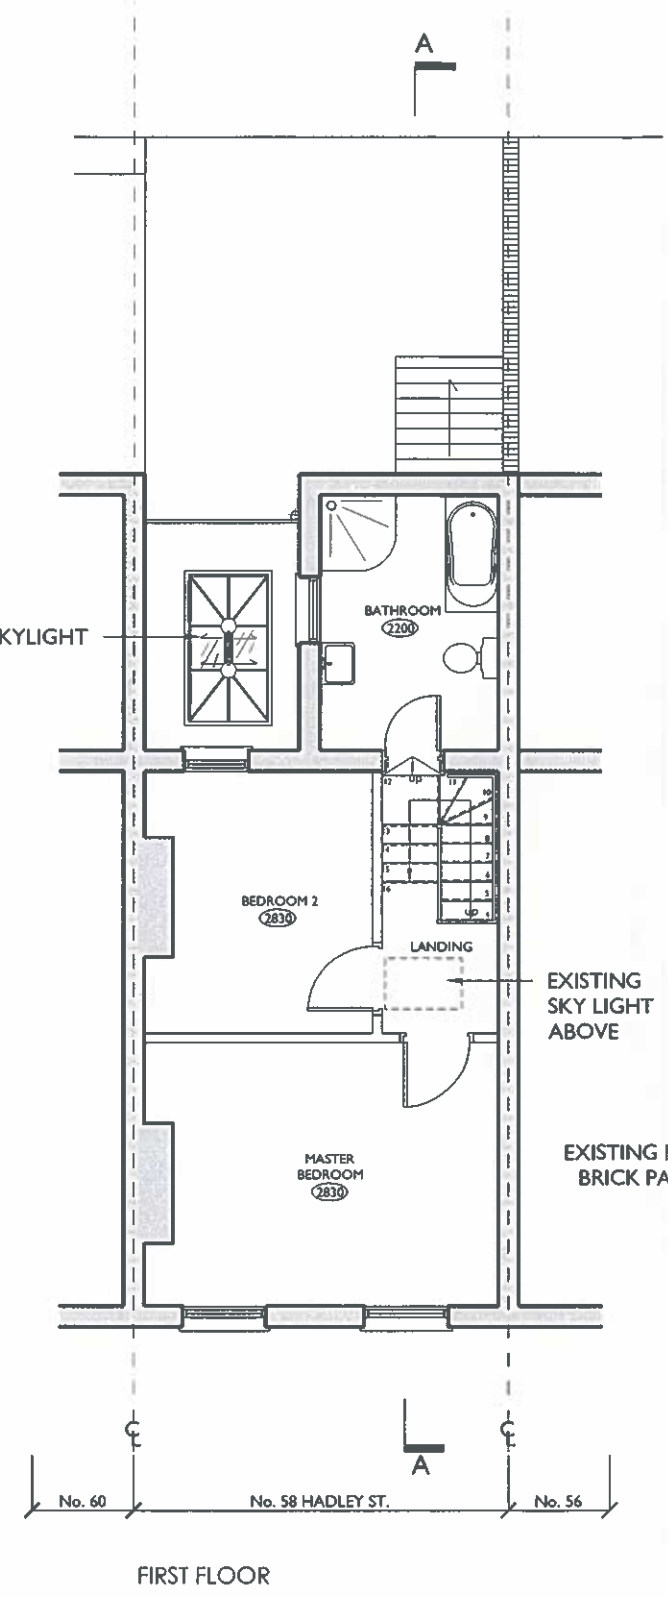

NOTES

- EXISTING AND PROPOSED SUBJECT TO CONFIRMATION AND AGREEMENT BY ALL PARTIES.
- FOOTPRINTS AND INTERNAL ARRANGEMENTS SUBJECT TO CONFIRMATION.
- DO NOT SCALE FROM THIS DRAWING.

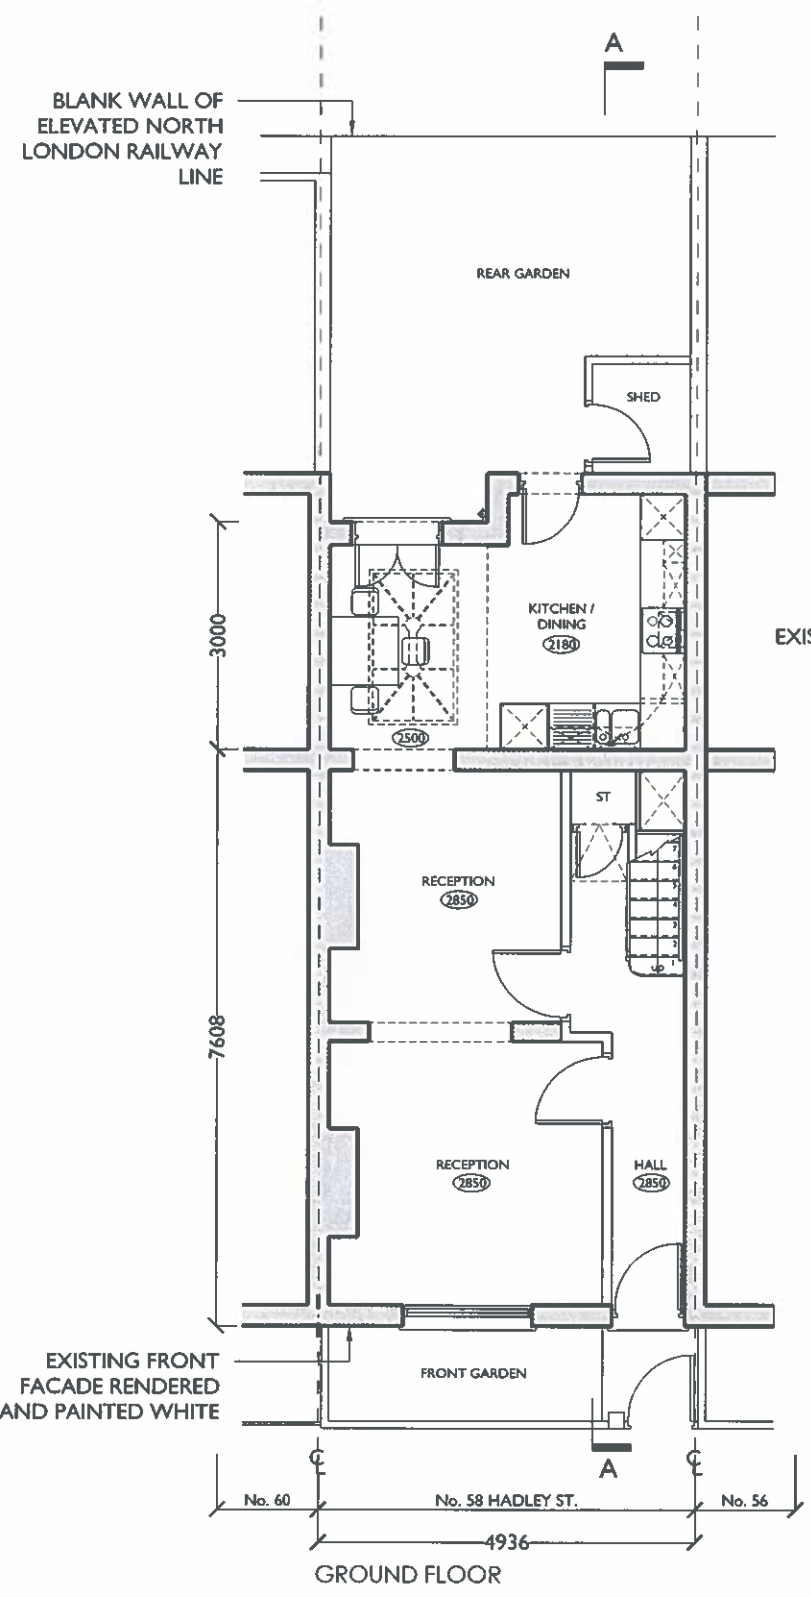

CLIENT:
MR & MRS SMITH-SILVERLOCK

PROJECT TITLE:
58 HADLEY STREET
PRIMROSE HILL
LONDON
NW1 8TA

DRAWING TITLE:
EXISTING GROUND, FIRST & ROOF
PLAN

DRAWING NO: P01.0

DATE: 07.07.2016




REVISION: -

SCALE: 1:100 (@A3 LANDSCAPE)

DRAWN: KB

NOTES

- EXISTING AND PROPOSED SUBJECT TO CONFIRMATION AND AGREEMENT BY ALL PARTIES.
- FOOTPRINTS AND INTERNAL ARRANGEMENTS SUBJECT TO CONFIRMATION.
- DO NOT SCALE FROM THIS DRAWING.

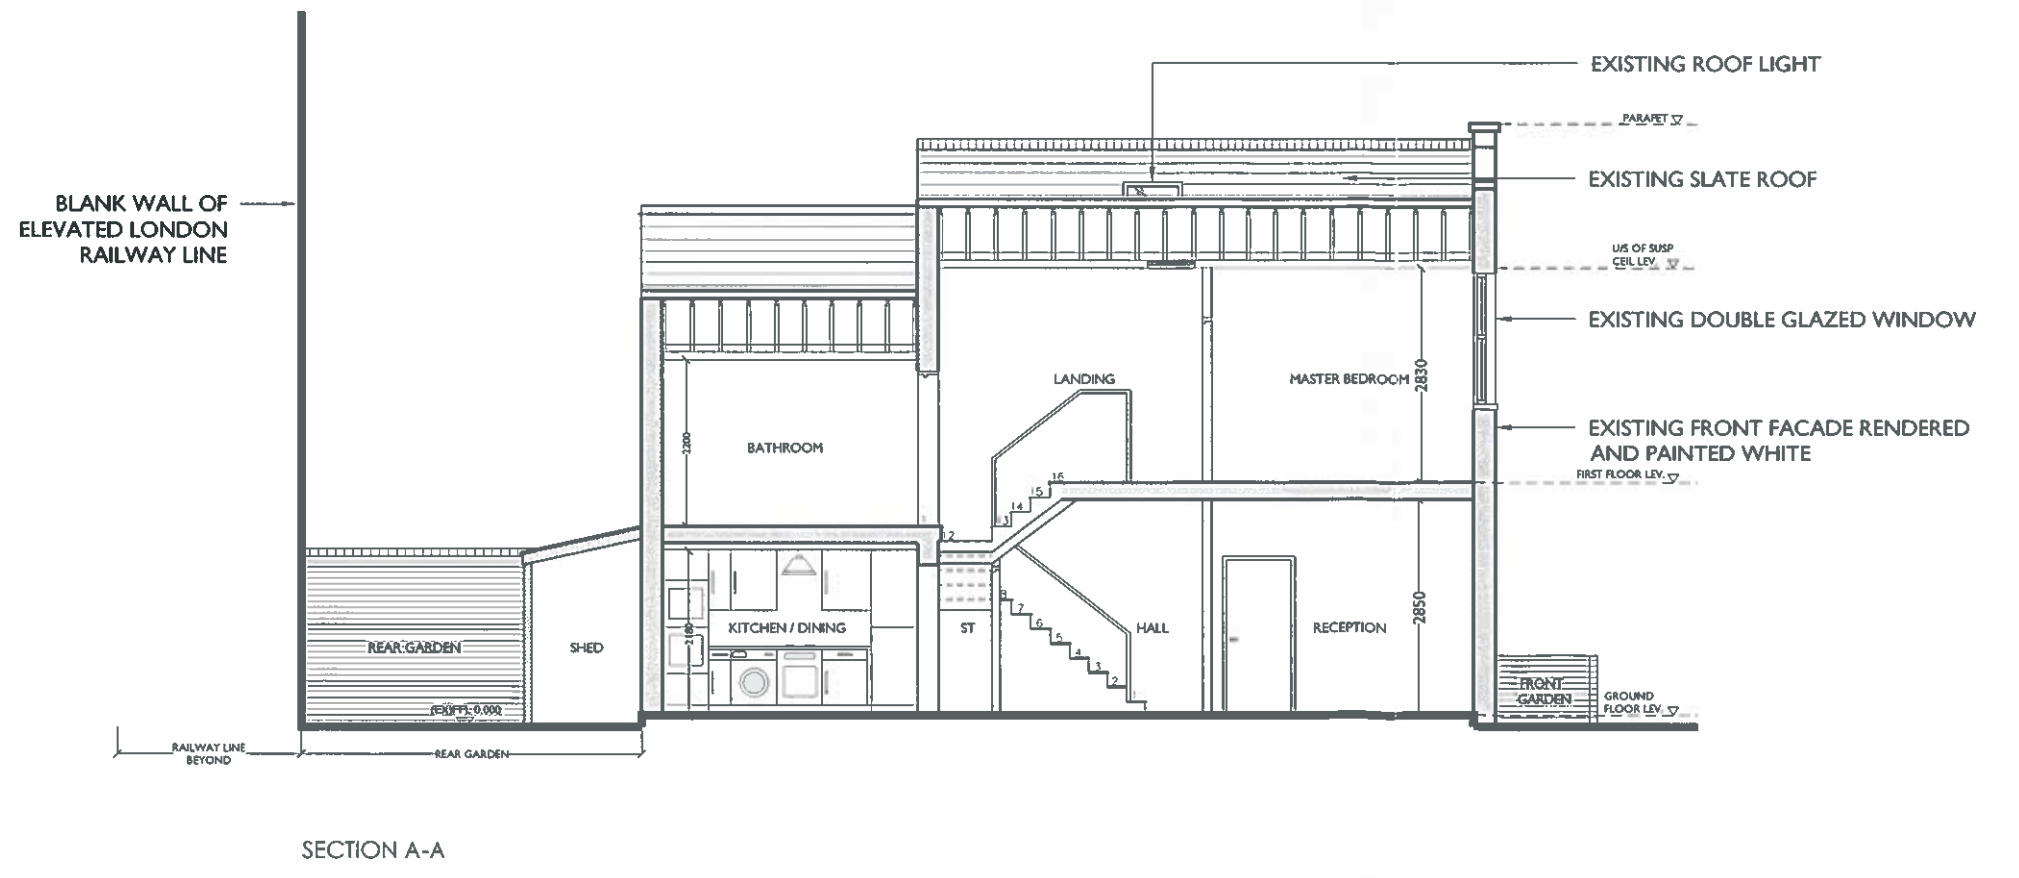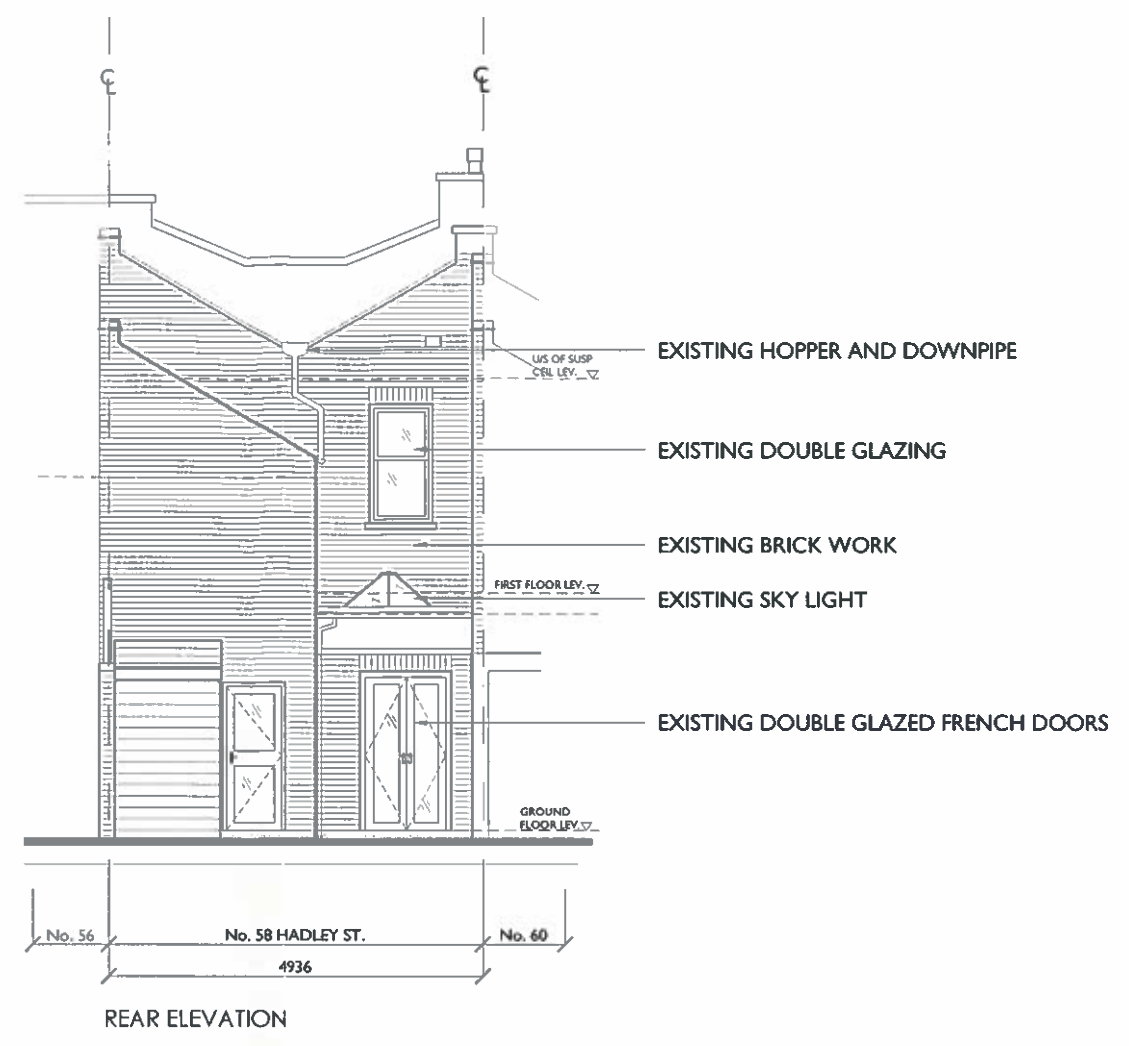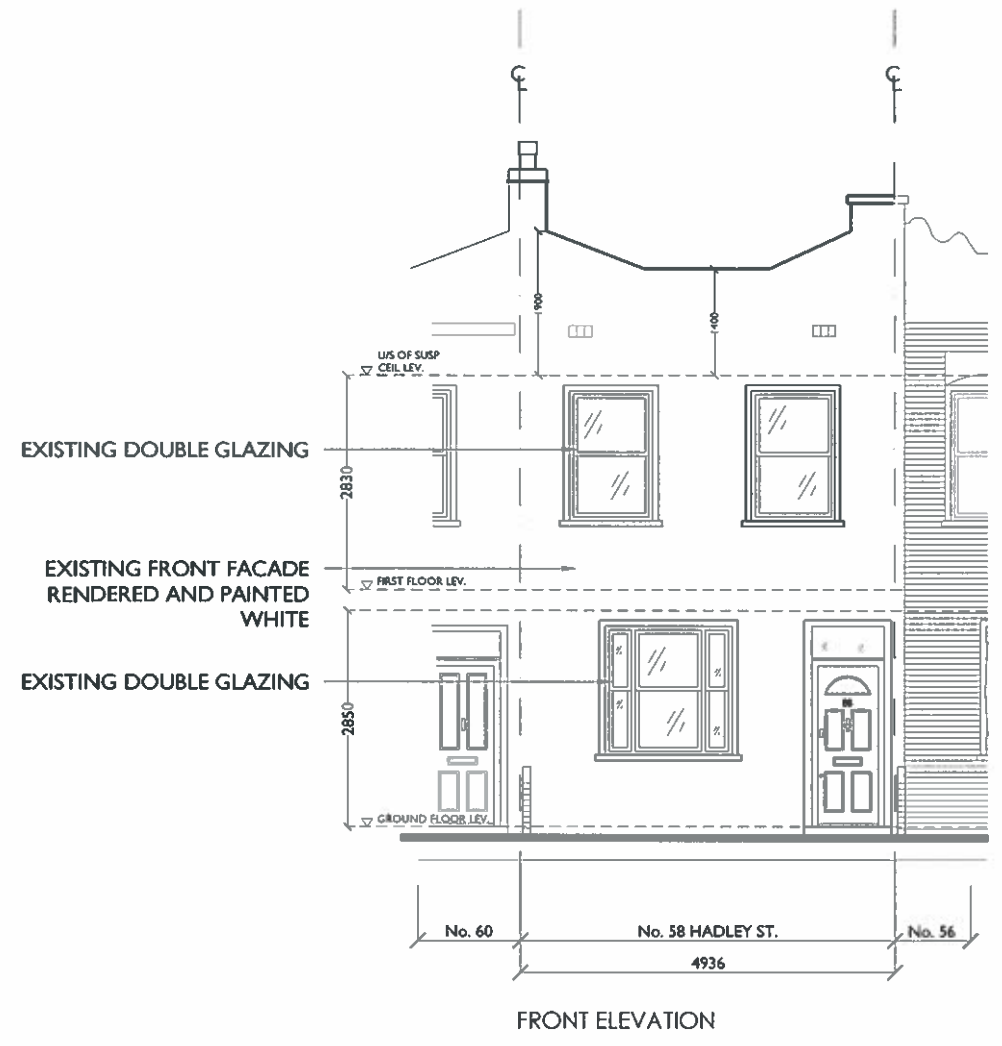

CLIENT:	MR & MRS SMITH-SILVERLOCK
PROJECT TITLE:	58 HADLEY STREET PRIMROSE HILL LONDON NW1 8TA
DRAWING TITLE:	EXISTING ELEVATIONS & SECTION A-A
DRAWING NO:	P02.0
DATE:	07.07.2016
REVISION:	-
SCALE:	1:100 (@A3 LANDSCAPE)
DRAWN:	KB