



EXISTING PLANS

SCALE 1.100

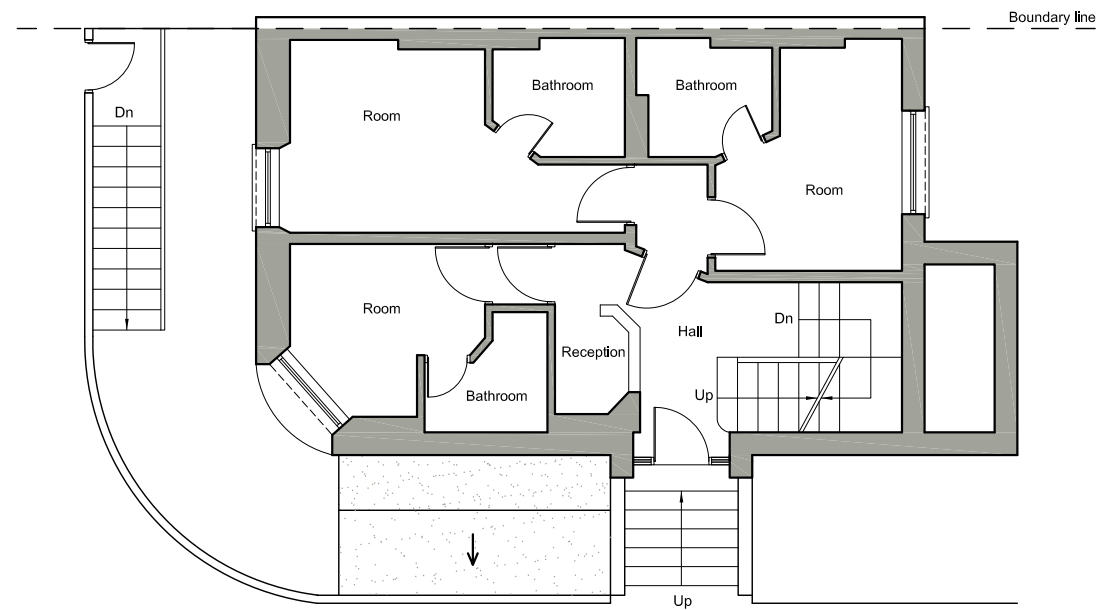

EXISTING GROUND FLOOR

SCALE 1.100

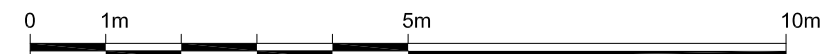

Written dimensions to be taken in preference to scaled dimensions. The Contractor is responsible for checking all dimensions before work starts.

All work is to be carried out to the requirements, and to the satisfaction of the Local Authority. These drawings are for planning purposes only.

Any discrepancies to be brought to the attention of 4D Planning Consultants immediately.

Location Plan

| Rev | Date | Description | by | chk |
|-----|------|-------------|----|-----|
| | | | | |
| | | | | |
| | | | | |



4D PLANNING™

www.GetMePlanning.com®

Client
Gajan


Project
1 Leigh Street, WC1H 9EW

Title
Existing Plans

| | |
|------------------------------|--------|
| Date: August 2016 | Rev: / |
| Scale: 1:50 @ A1, 1:100 @ A3 | |
| Drawing No. 1LS03 | |


PROPOSED PLANS

SCALE 1:100

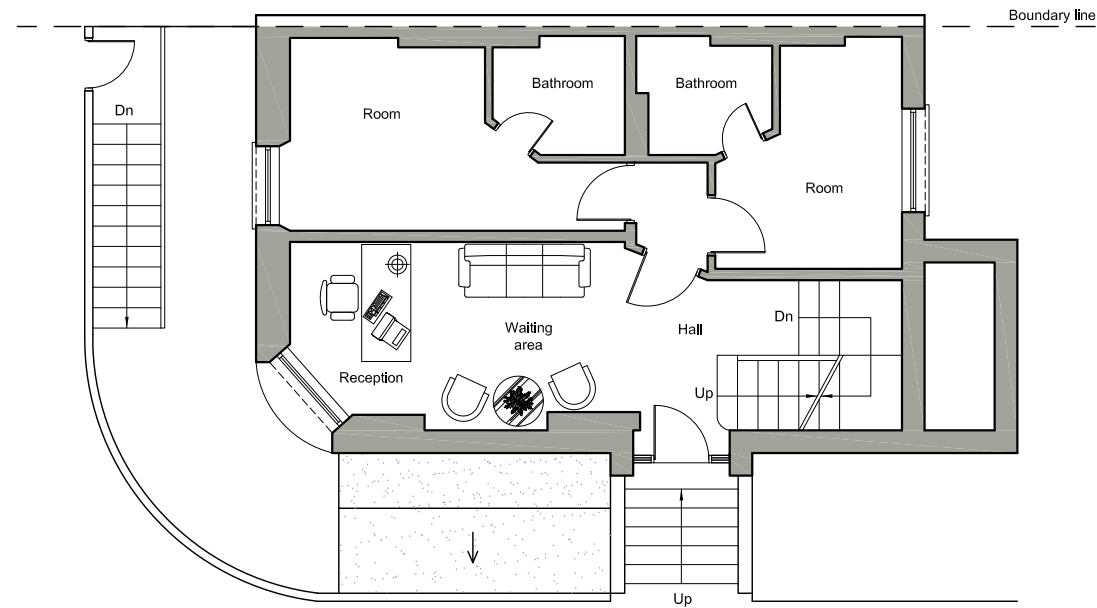

PROPOSED GROUND FLOOR

SCALE 1:100

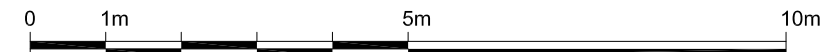

Written dimensions to be taken in preference to scaled dimensions. The Contractor is responsible for checking all dimensions before work starts.

All work is to be carried out to the requirements, and to the satisfaction of the Local Authority. These drawings are for planning purposes only.

Any discrepancies to be brought to the attention of 4D Planning Consultants immediately.

Location Plan

| Rev | Date | Description | by | chk |
|-----|------|-------------|----|-----|
| | | | | |
| | | | | |
| | | | | |



4D PLANNING™

www.GetMePlanning.com®

Client
Gajan

Project
1 Leigh Street, WC1H 9EW


Title
Proposed Plans

Date: August 2016
Scale: 1:50 @ A1, 1:100 @ A3
Drawing No. 1LS04

Rev: /


PROPOSED PLANS

SCALE 1:100

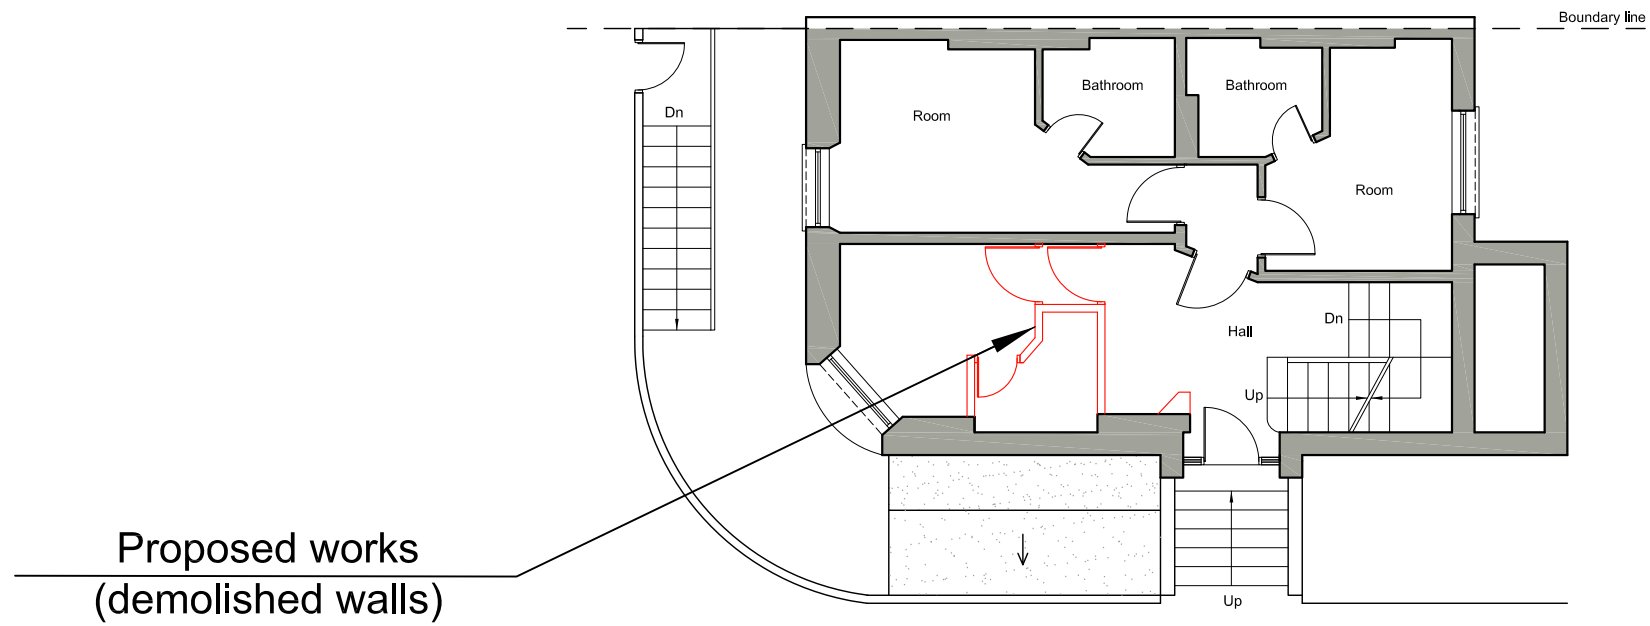

PROPOSED WORKS

SCALE 1:100

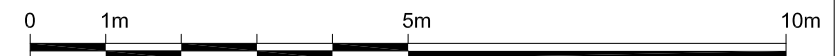

Written dimensions to be taken in preference to scaled dimensions. The Contractor is responsible for checking all dimensions before work starts.

All work is to be carried out to the requirements, and to the satisfaction of the Local Authority. These drawings are for planning purposes only.

Any discrepancies to be brought to the attention of 4D Planning Consultants immediately.

Location Plan

| Rev | Date | Description | by | chk |
|-----|------|-------------|----|-----|
| | | | | |
| | | | | |
| | | | | |



4D PLANNING™

www.GetMePlanning.com®

Client
Gajan

Project
1 Leigh Street, WC1H 9EW

Title
Proposed Plans

Date: August 2016
Scale: 1:50 @ A1, 1:100 @ A3
Drawing No. 1LS05

Rev: /