


- GENERAL NOTES
- A. Do not scale from drawings. Check all dimensions and conditions on site.
 - B. Precise positions & dimensions of all fixtures and fittings is subject to confirmation on site.
 - C. Allow for the protection of all finishes and fittings that are to be retained.
 - D. All drawings are to be read in conjunction with the relevant specification.
 - E. To be read in conjunction with MEP engineer, lighting designer and Audio Visual Designer's drawing and specification.

BUILDING ADDRESS		
7 Albany Street		
CABALLERO		
214 HARBOUR YARD, CHELSEA HARBOUR LONDON SW10 0XD email: info@caballero.uk.com Tel: 0207 351 7394 Fax: 0207 152 6039		
Copyright: CABALLERO UK LTD		
DRAWING NO	REV	SCALE
AS - 100	-	1:40@A3
DRAWING NAME		ISSUED
Proposed Ground Floor		12.08.16



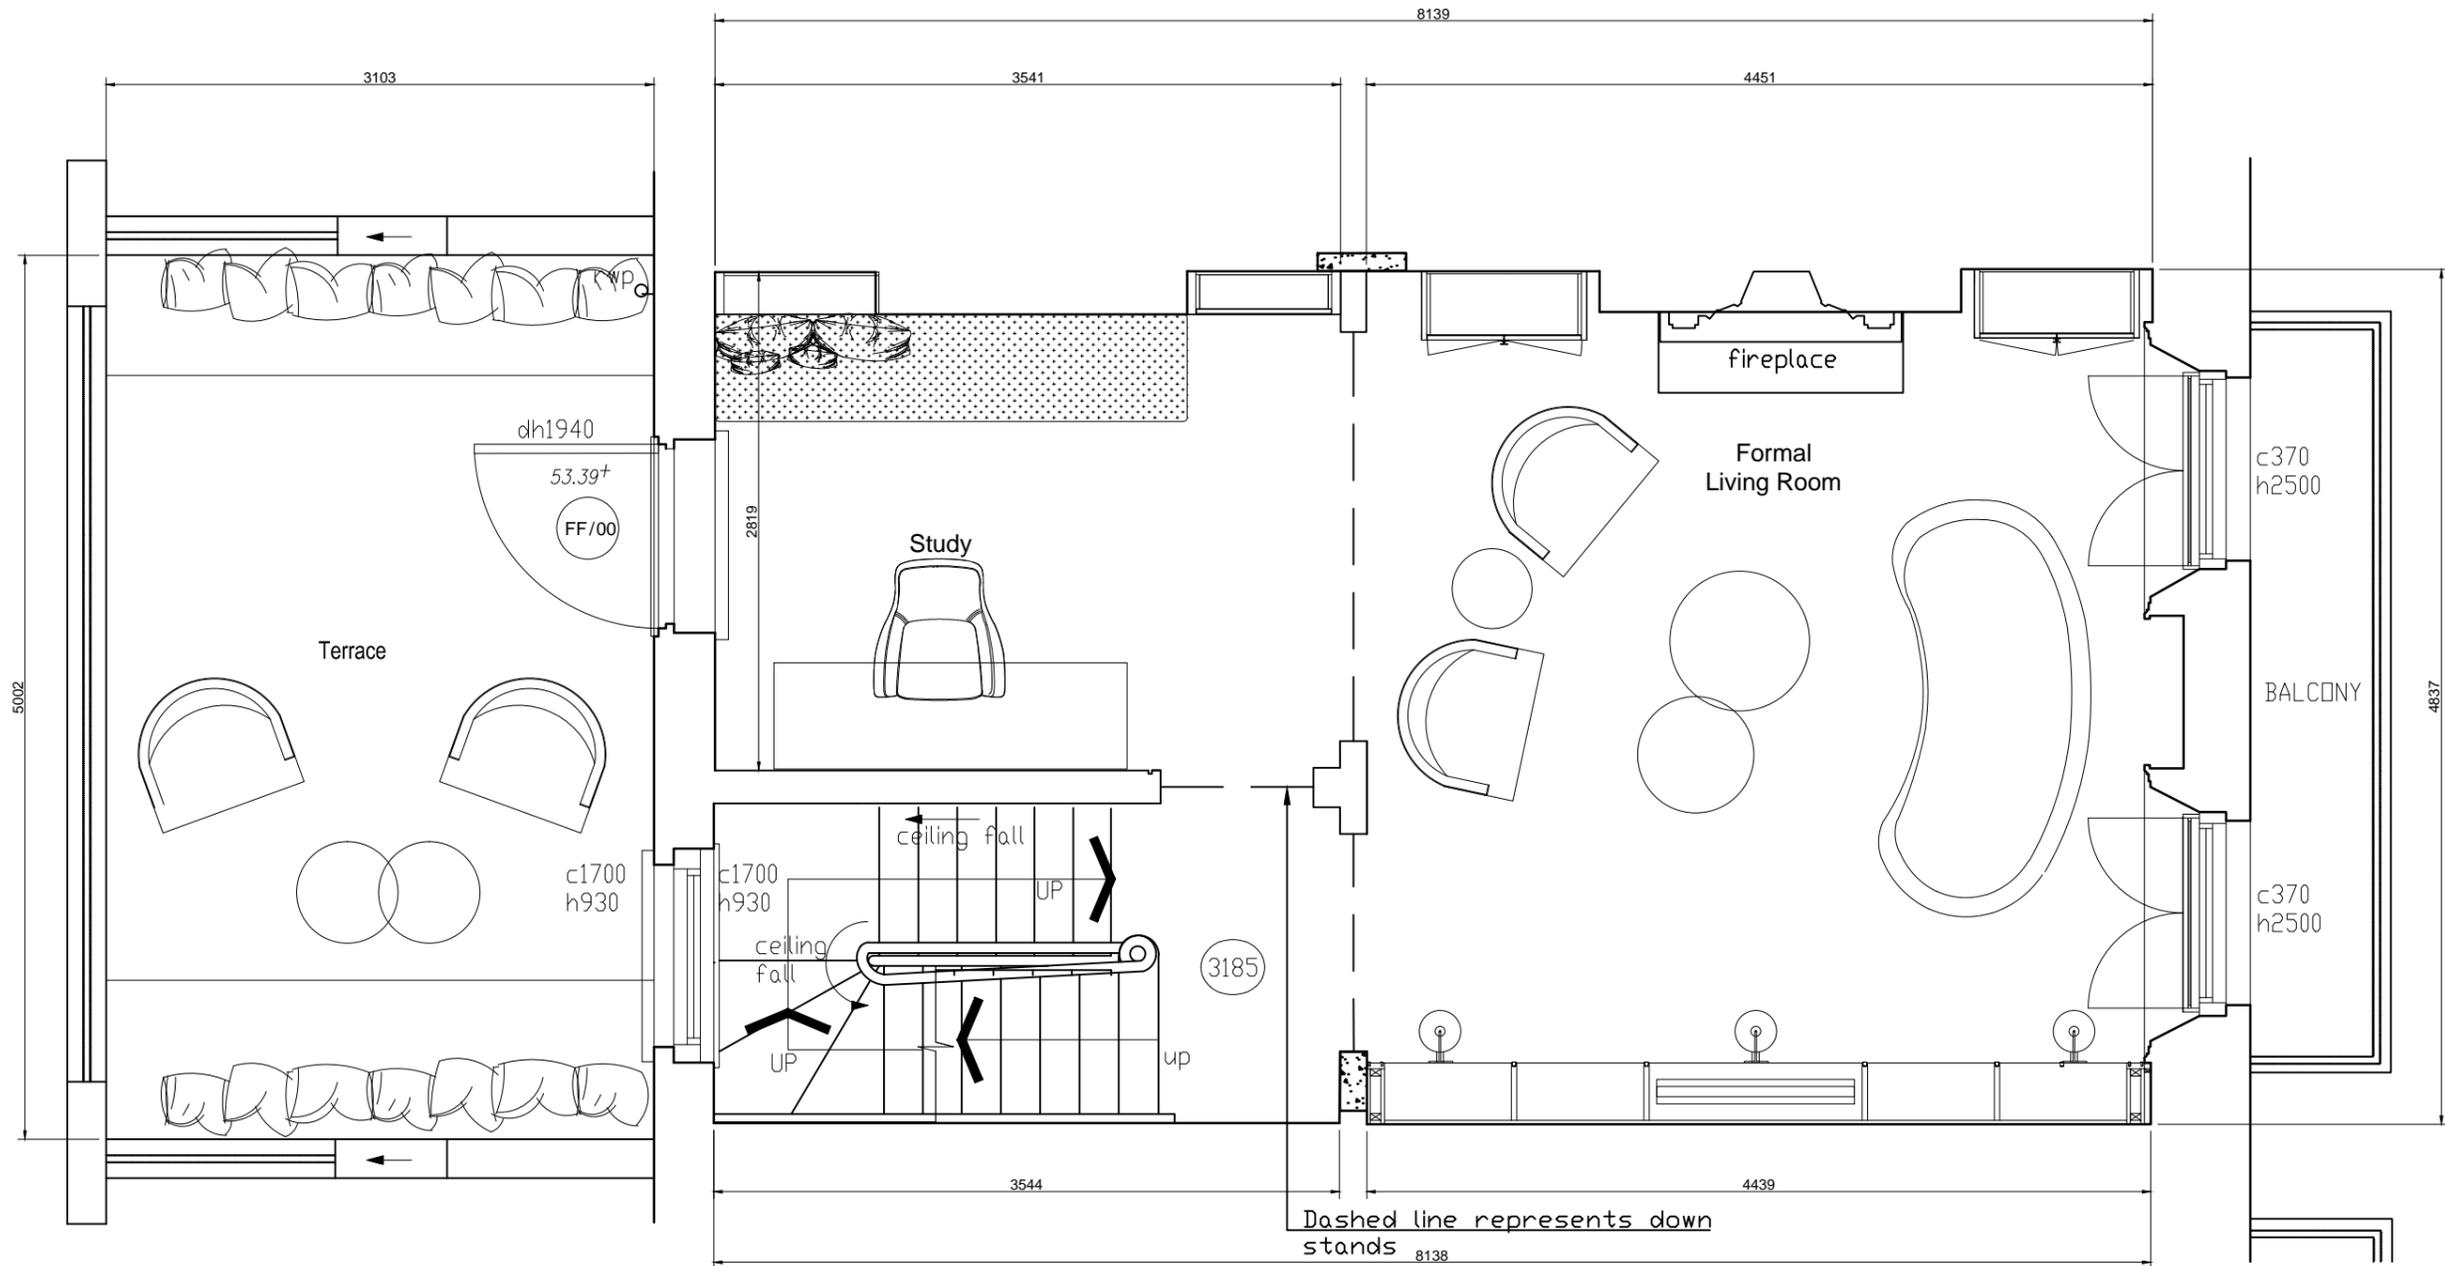


Dashed line represents down stands 8138

- GENERAL NOTES
- A. Do not scale from drawings. Check all dimensions and conditions on site.
 - B. Precise positions & dimensions of all fixtures and fittings is subject to confirmation on site.
 - C. Allow for the protection of all finishes and fittings that are to be retained.
 - D. All drawings are to be read in conjunction with the relevant specification.
 - E. To be read in conjunction with MEP engineer, lighting designer and Audio Visual Designer's drawing and specification.




BUILDING ADDRESS 7 Albany Street		
CABALLERO 214 HARBOUR YARD, CHELSEA HARBOUR LONDON SW10 0XD email: info@caballero.uk.com Tel: 0207 351 7394 Fax: 0207 152 6039		
Copyright: CABALLERO UK LTD		
DRAWING NO. AS - 101	REV -	SCALE 1:40@A3
DRAWING NAME Proposed First Floor		ISSUED 12.08.16

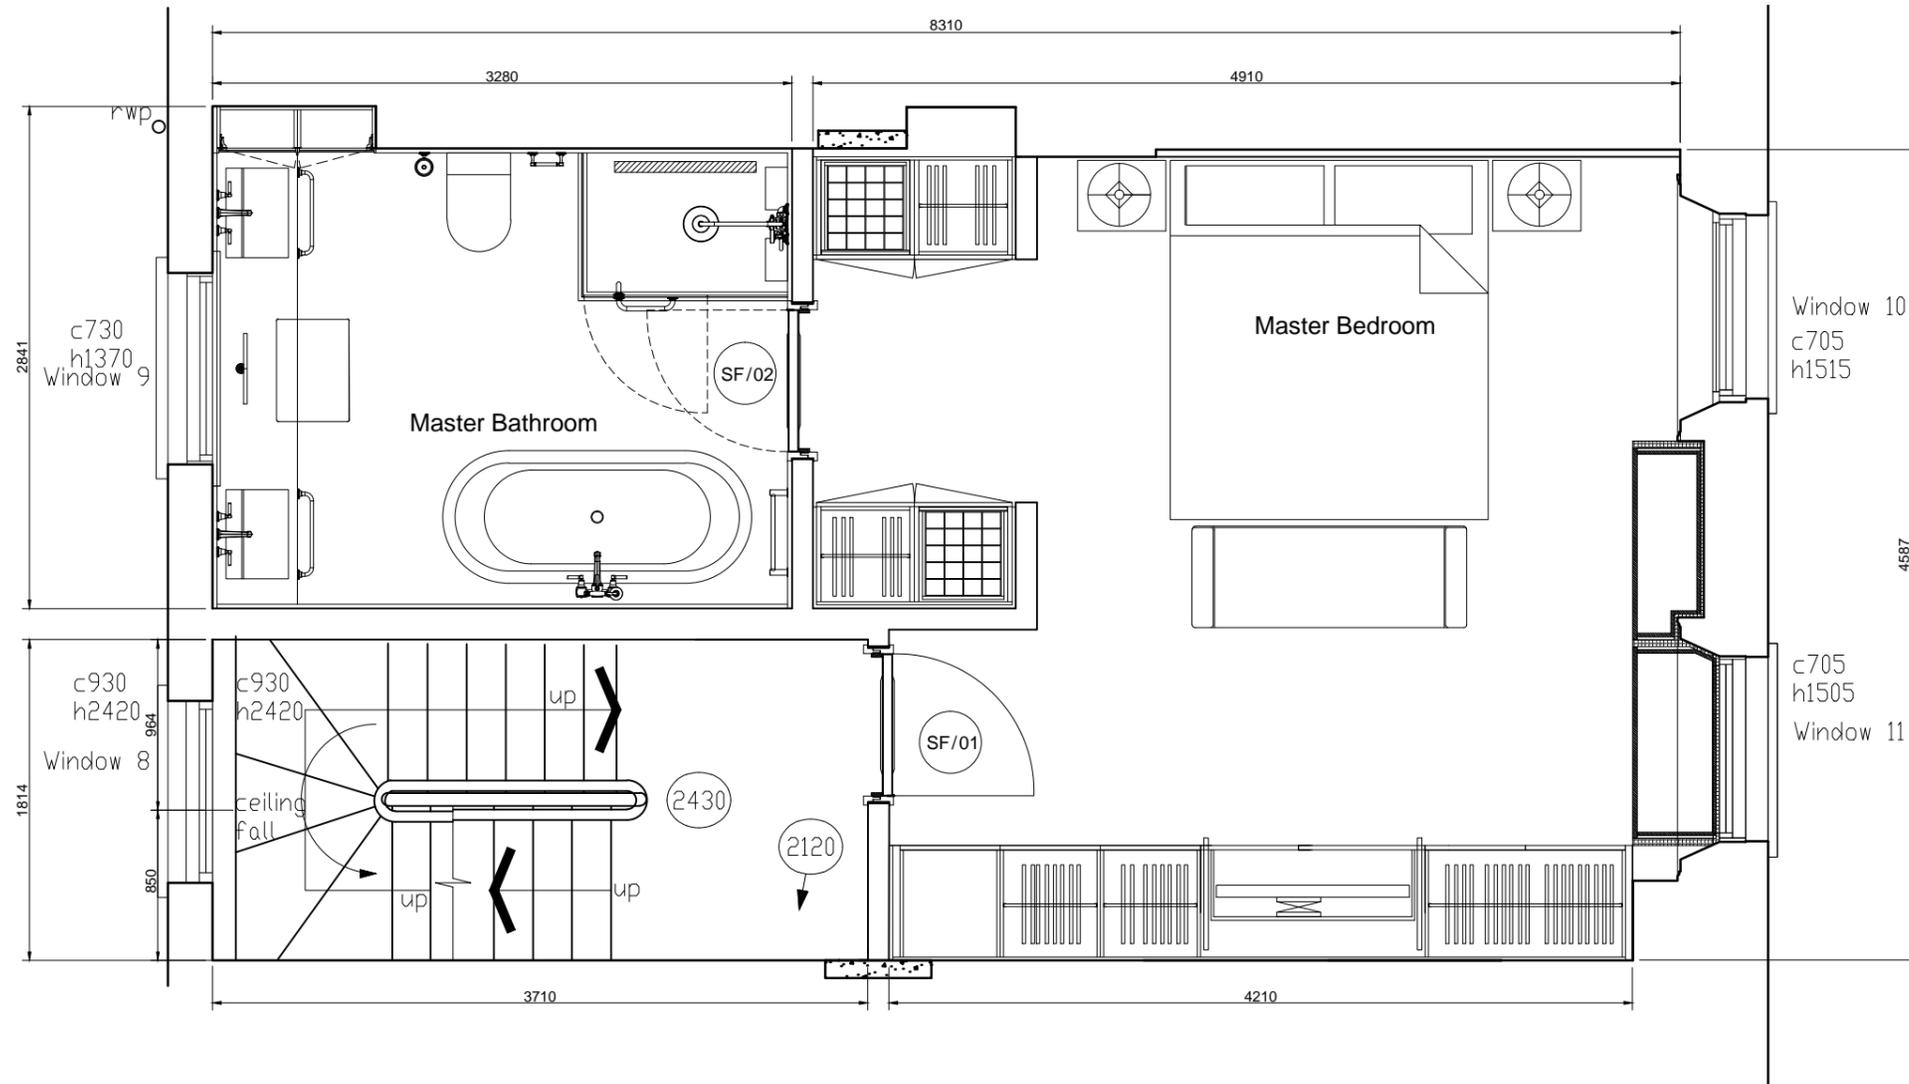

GENERAL NOTES

- A. Do not scale from drawings. Check all dimensions and conditions on site.
- B. Precise positions & dimensions of all fixtures and fittings is subject to confirmation on site.
- C. Allow for the protection of all finishes and fittings that are to be retained.
- D. All drawings are to be read in conjunction with the relevant specification.
- E. To be read in conjunction with MEP engineer, lighting designer and Audio Visual Designer's drawing and specification.

BUILDING ADDRESS		
7 Albany Street		
CABALLERO		
214 HARBOUR YARD, CHELSEA HARBOUR LONDON SW10 0XD email: info@caballero.uk.com Tel: 0207 351 7394 Fax: 0207 152 6039		
Copyright: CABALLERO UK LTD		
DRAWING NO	REV	SCALE
AS - 102	-	1:40@A3
DRAWING NAME		ISSUED
Proposed Second Floor		12.08.16

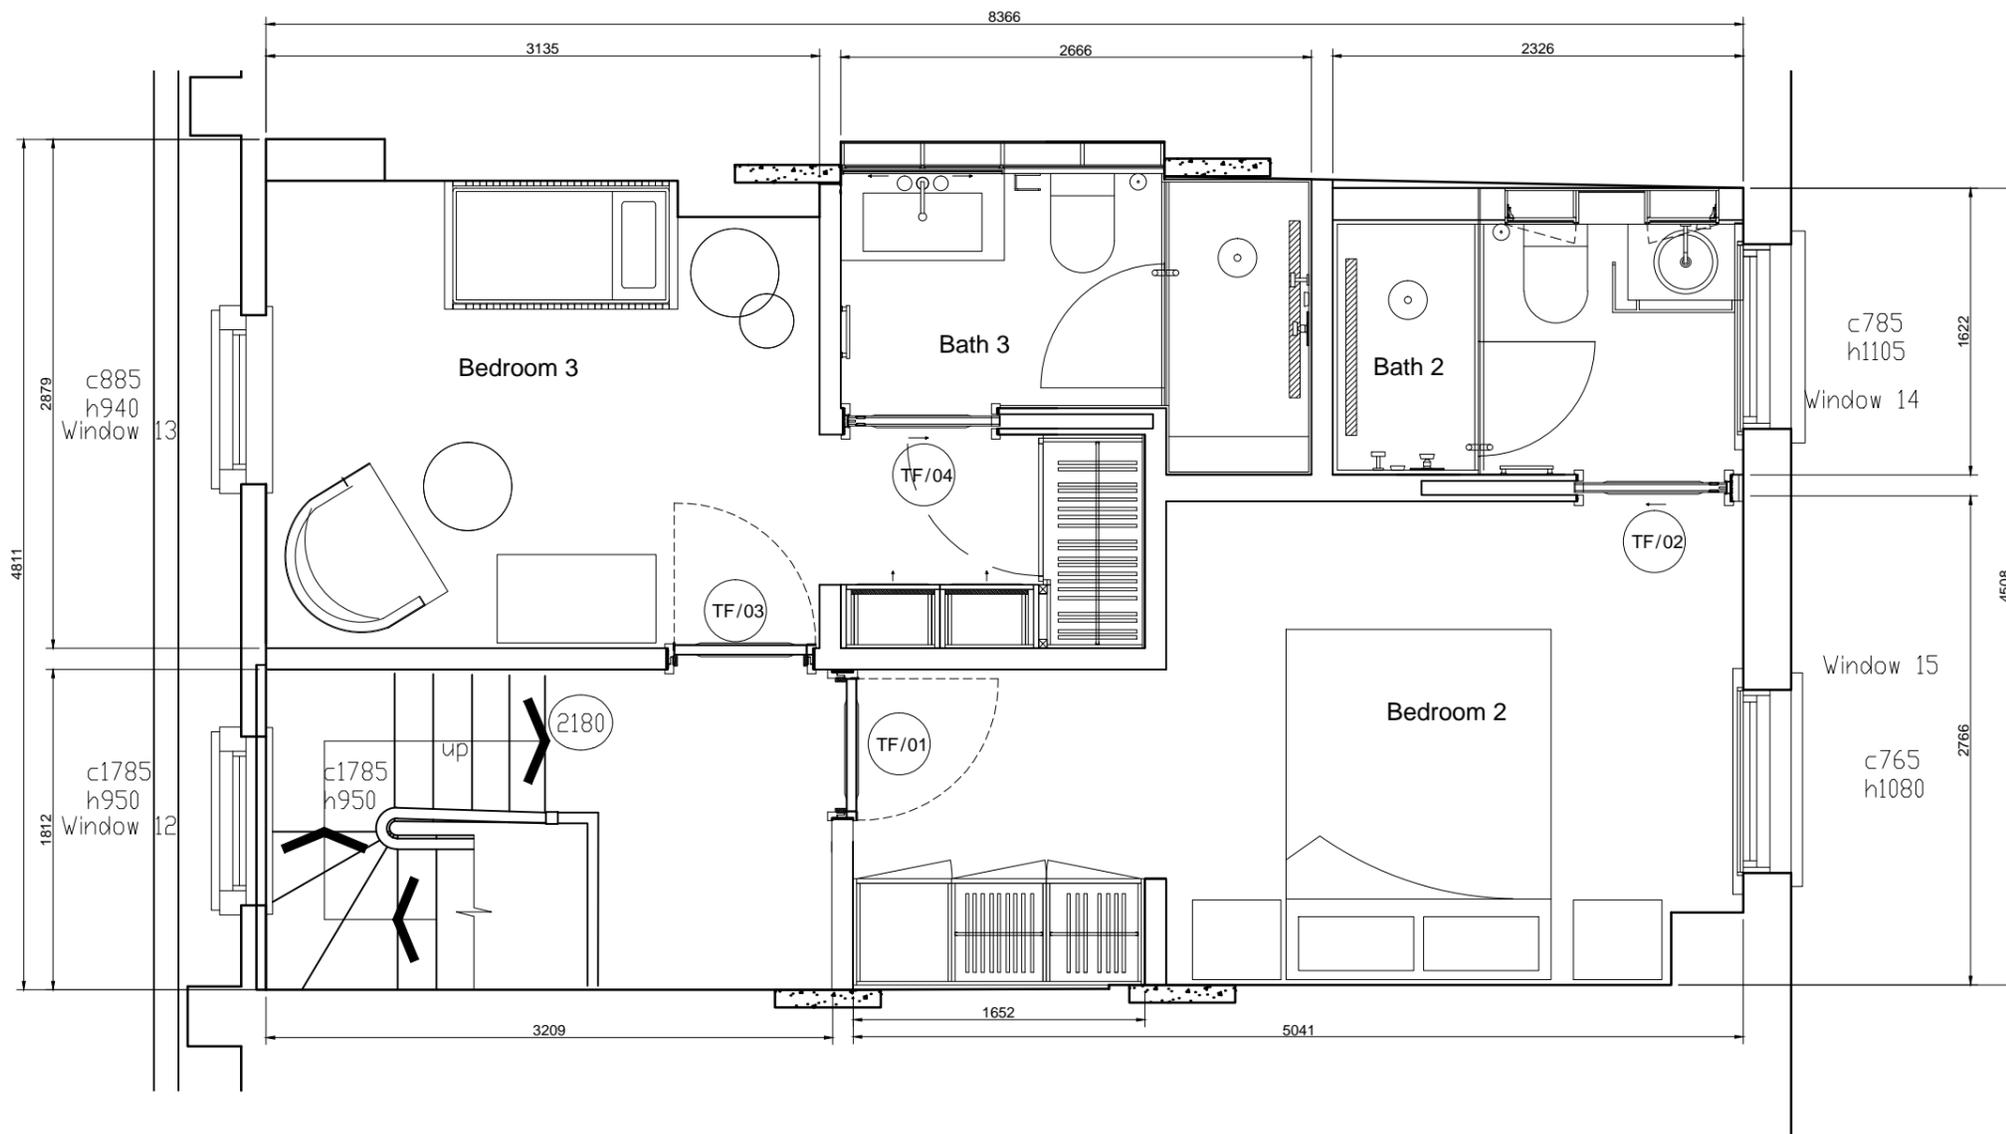


GENERAL NOTES

- A. Do not scale from drawings. Check all dimensions and conditions on site.
- B. Precise positions & dimensions of all fixtures and fittings is subject to confirmation on site.
- C. Allow for the protection of all finishes and fittings that are to be retained.
- D. All drawings are to be read in conjunction with the relevant specification.
- E. To be read in conjunction with MEP engineer, lighting designer and Audio Visual Designer's drawing and specification.

BUILDING ADDRESS		
7 Albany Street		
CABALLERO		
214 HARBOUR YARD, CHELSEA HARBOUR LONDON SW10 0XD email: info@caballero.uk.com Tel: 0207 351 7394 Fax: 0207 152 6039		
Copyright: CABALLERO UK LTD		
DRAWING NO	REV	SCALE
AS - 103	-	1:40@A3
DRAWING NAME		ISSUED
Proposed Third Floor		12.08.16




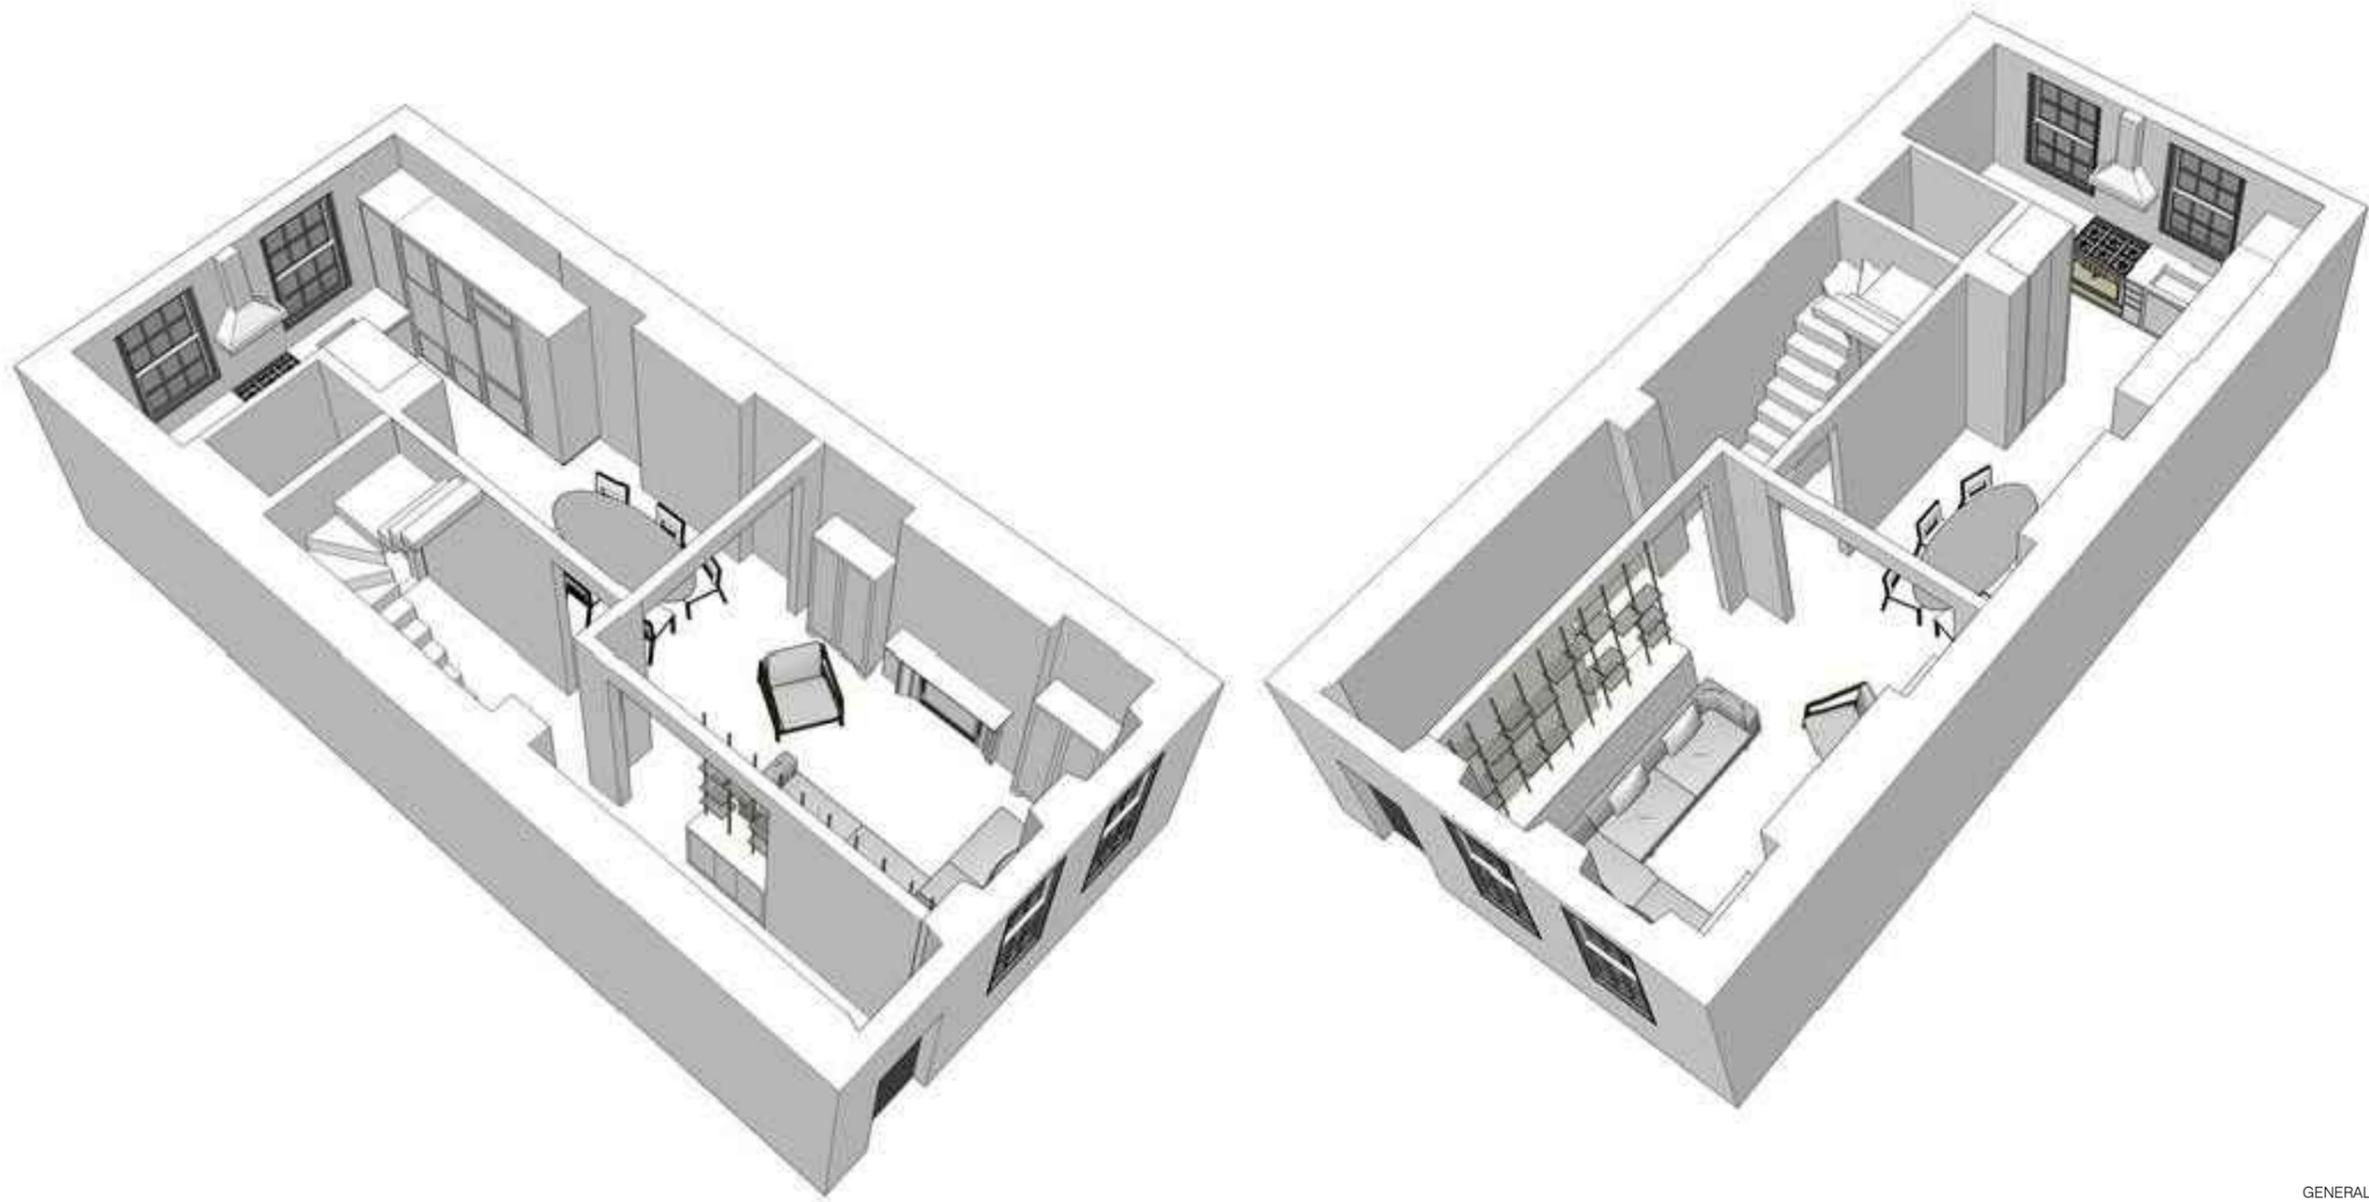

GENERAL NOTES

- A. Do not scale from drawings. Check all dimensions and conditions on site.
- B. Precise positions & dimensions of all fixtures and fittings is subject to confirmation on site.
- C. Allow for the protection of all finishes and fittings that are to be retained.
- D. All drawings are to be read in conjunction with the relevant specification.
- E. To be read in conjunction with MEP engineer, lighting designer and Audio Visual Designer's drawing and specification.

BUILDING ADDRESS		
7 Albany Street		
CABALLERO 214 HARBOUR YARD, CHELSEA HARBOUR LONDON SW10 0XD email: info@caballero.uk.com Tel: 0207 351 7394 Fax: 0207 152 6039 Copyright: CABALLERO UK LTD		
DRAWING NO	REV	SCALE
AS -	-	N/A
DRAWING NAME		ISSUED
Axonometric View_Ground Floor		12.08.16

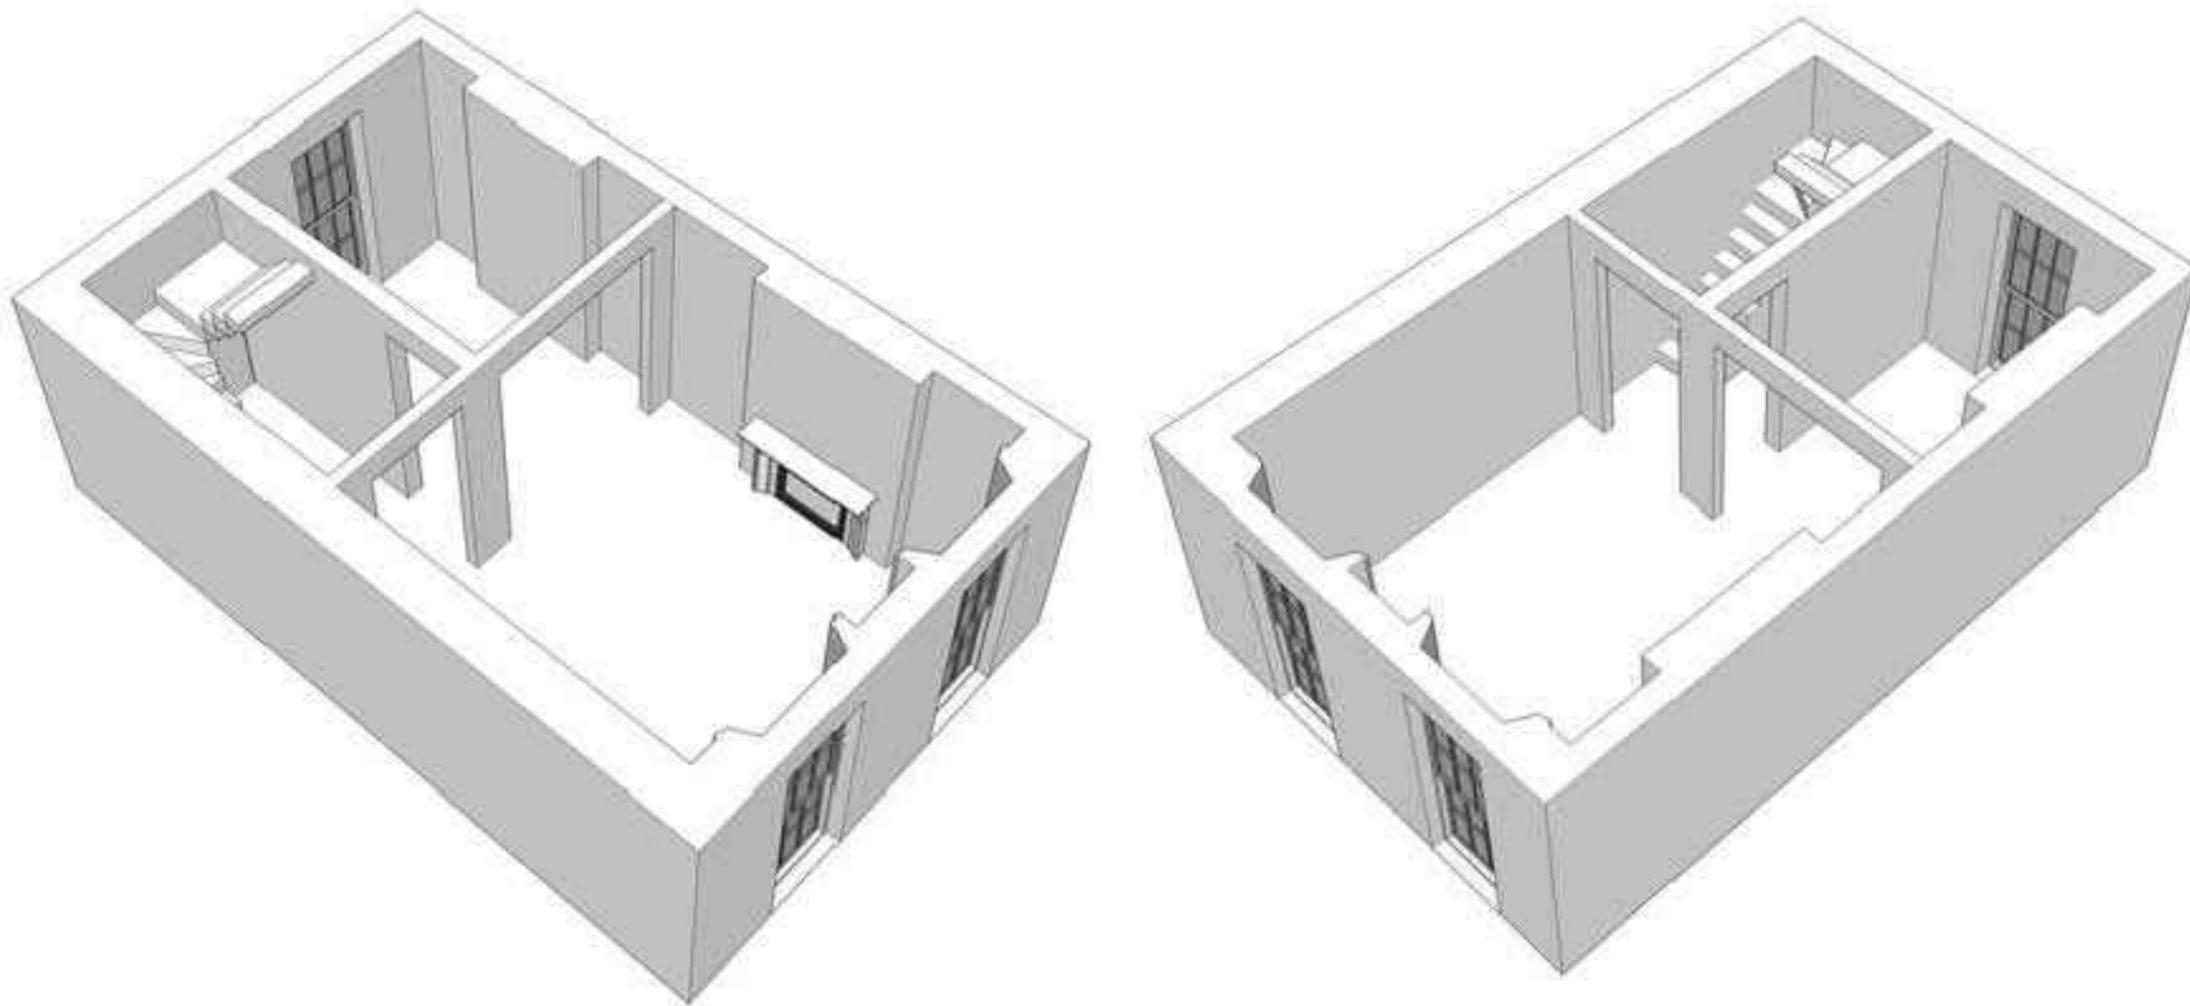


GENERAL NOTES

- A. Do not scale from drawings. Check all dimensions and conditions on site.
- B. Precise positions & dimensions of all fixtures and fittings is subject to confirmation on site.
- C. Allow for the protection of all finishes and fittings that are to be retained.
- D. All drawings are to be read in conjunction with the relevant specification.
- E. To be read in conjunction with MEP engineer, lighting designer and Audio Visual Designer's drawing and specification.


BUILDING ADDRESS	
7 Albany Street	
CABALLERO 214 HARBOUR YARD, CHELSEA HARBOUR LONDON SW10 0XD email: info@caballero.uk.com Tel: 0207 351 7394 Fax: 0207 152 6039 Copyright: CABALLERO UK LTD	

DRAWING NO	REV	SCALE
AS -	-	N/A


DRAWING NAME	ISSUED
Axonometric View_First Floor	12.08.16

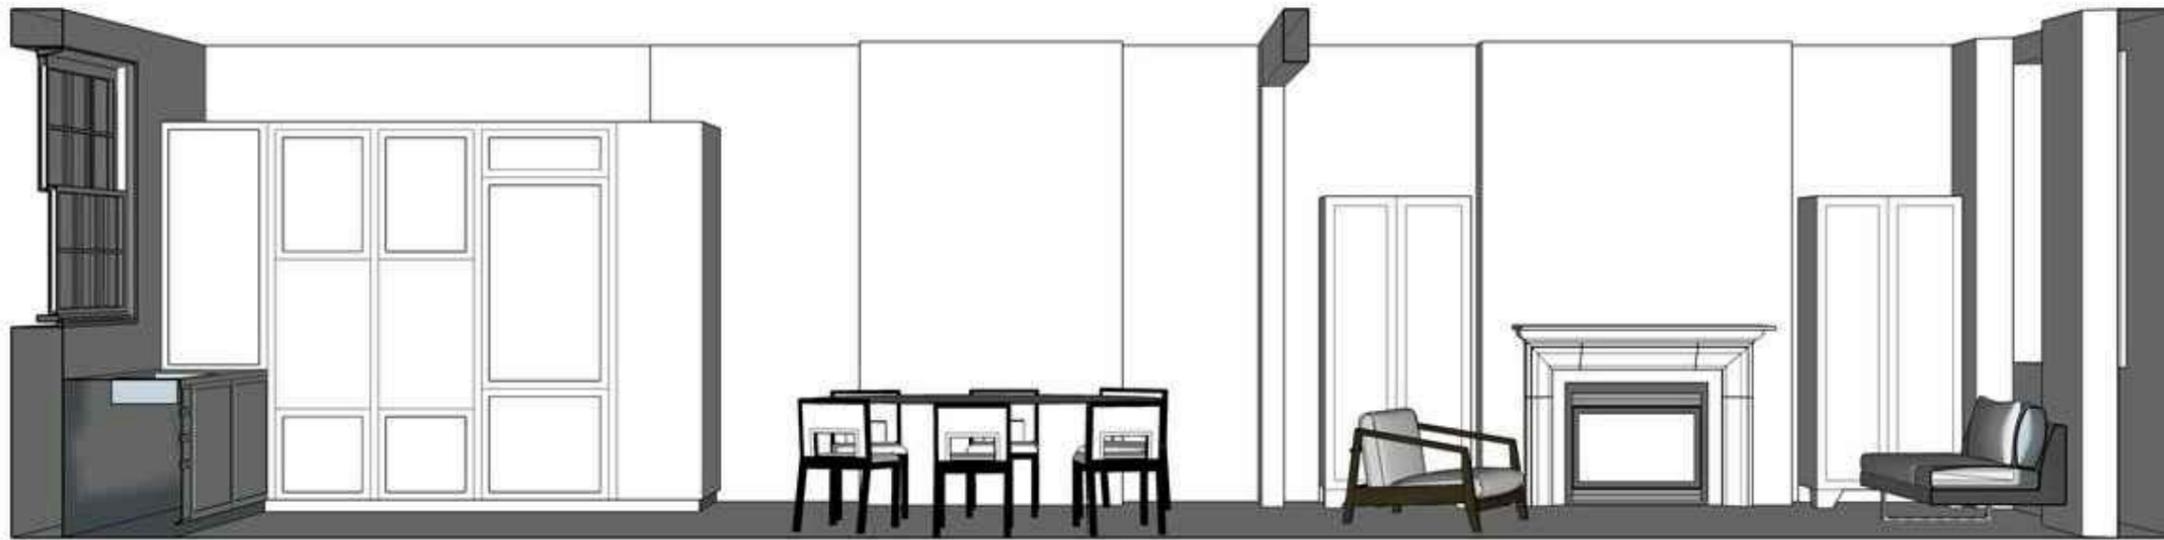

SECTION AA

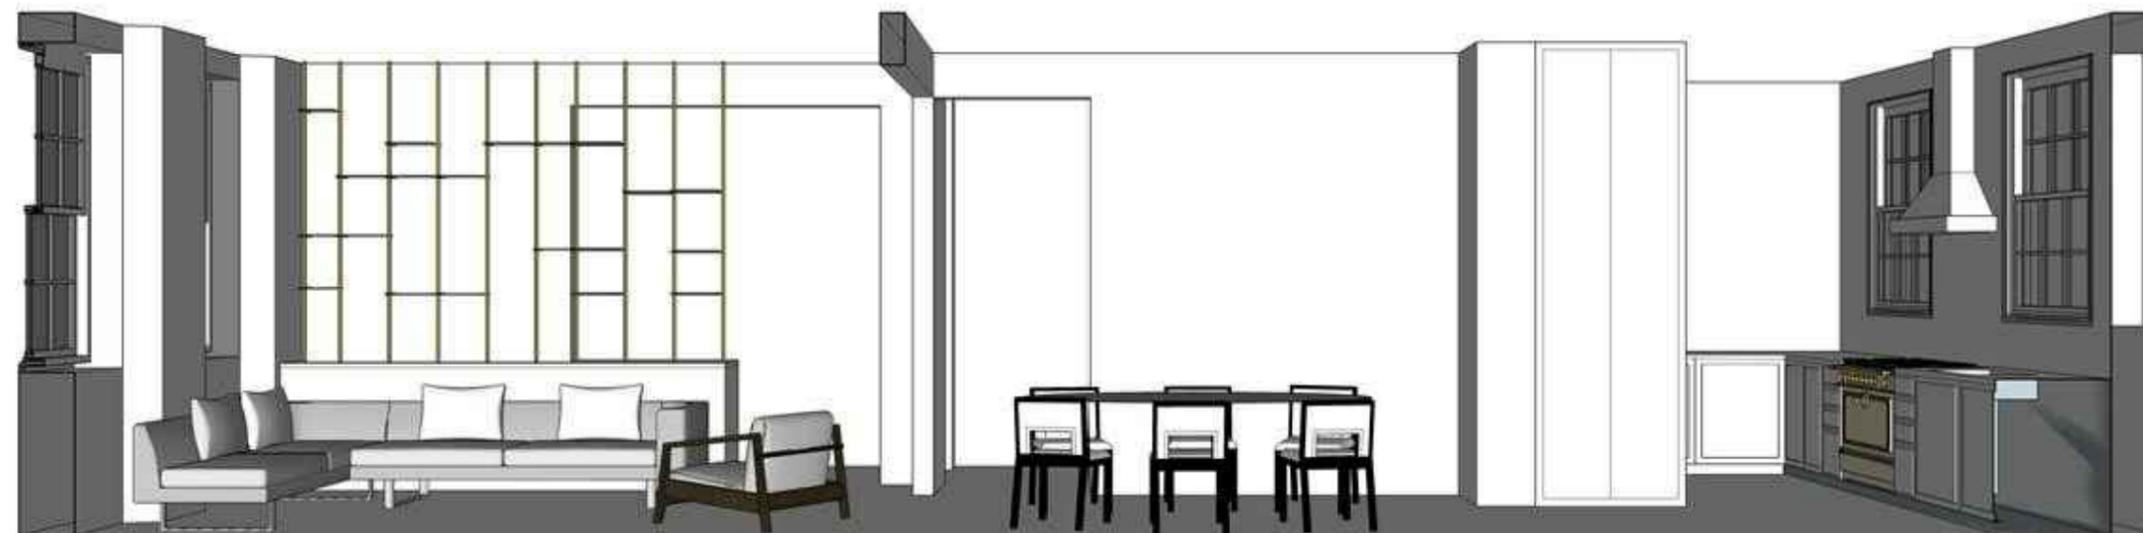


SECTION BB

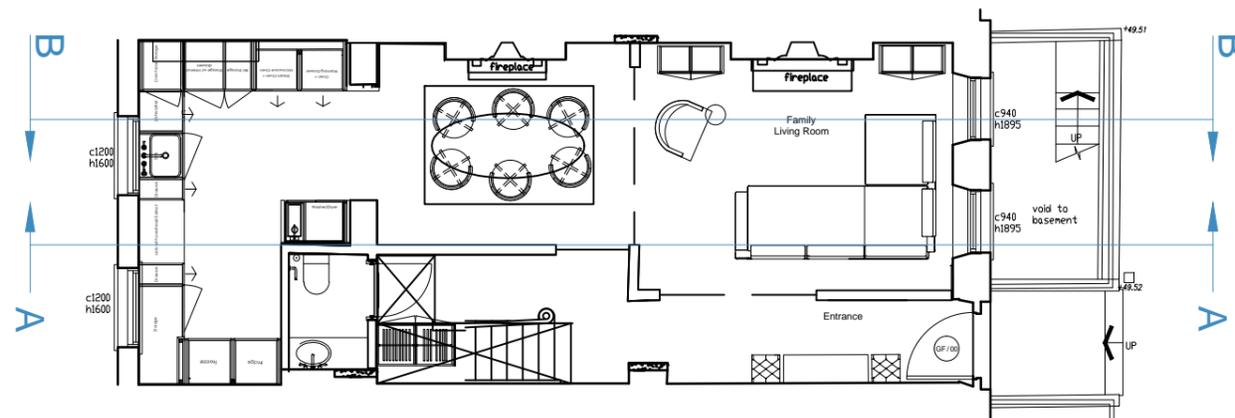

GENERAL NOTES

- A. Do not scale from drawings. Check all dimensions and conditions on site.
- B. Precise positions & dimensions of all fixtures and fittings is subject to confirmation on site.
- C. Allow for the protection of all finishes and fittings that are to be retained.
- D. All drawings are to be read in conjunction with the relevant specification.
- E. To be read in conjunction with MEP engineer, lighting designer and Audio Visual Designer's drawing and specification.


BUILDING ADDRESS		
7 Albany Street		
CABALLERO		
214 HARBOUR YARD, CHELSEA HARBOUR LONDON SW10 0XD email: info@caballero.uk.com Tel: 0207 351 7394 Fax: 0207 152 6039		
Copyright: CABALLERO UK LTD		
DRAWING NO	REV	SCALE
AS -	-	N/A
DRAWING NAME		ISSUED
Section View_Ground Floor		12.08.16

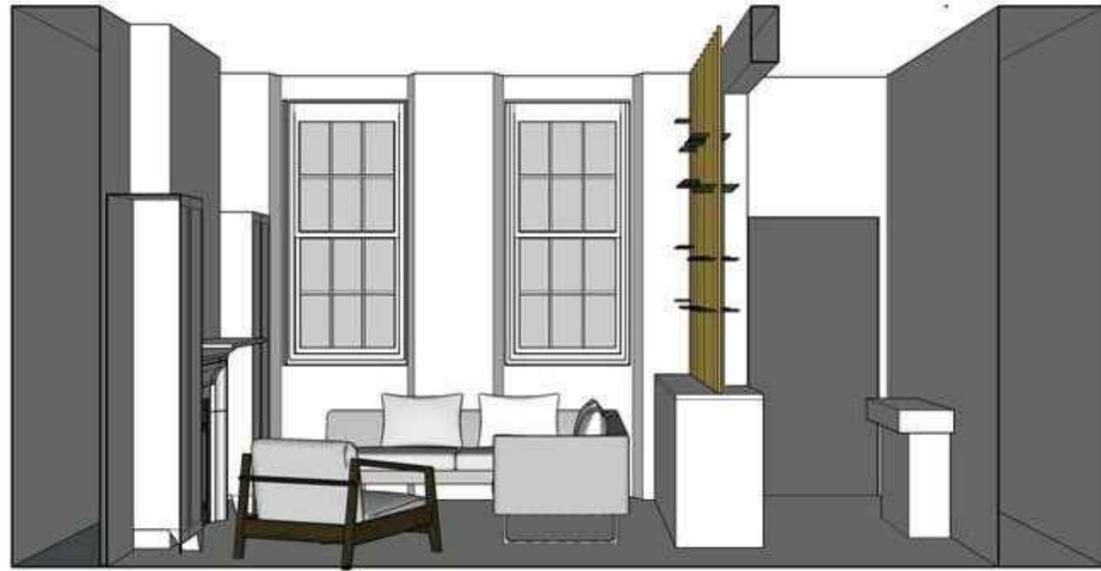

SECTION CC



SECTION DD

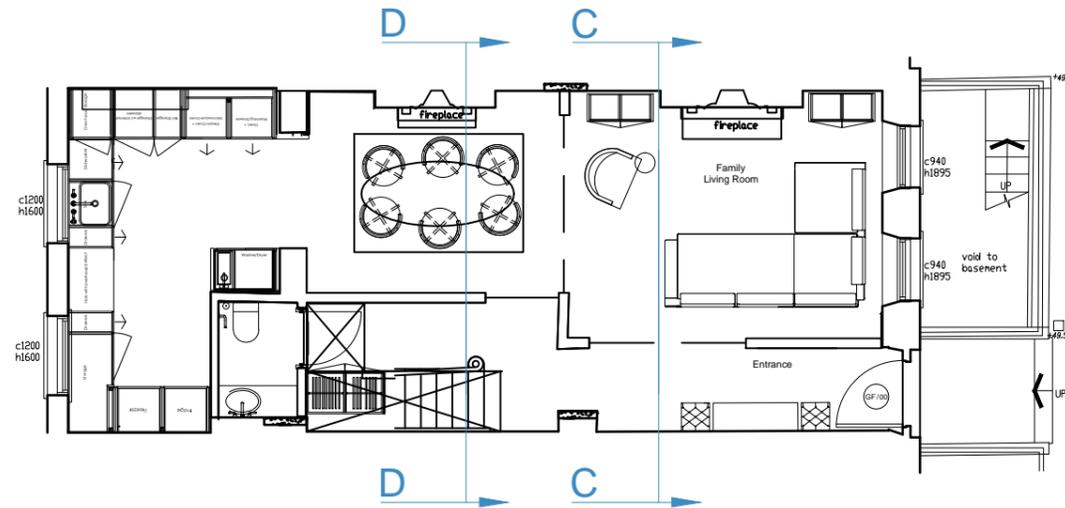


GENERAL NOTES

- A. Do not scale from drawings. Check all dimensions and conditions on site.
- B. Precise positions & dimensions of all fixtures and fittings is subject to confirmation on site.
- C. Allow for the protection of all finishes and fittings that are to be retained.
- D. All drawings are to be read in conjunction with the relevant specification.
- E. To be read in conjunction with MEP engineer, lighting designer and Audio Visual Designer's drawing and specification.


BUILDING ADDRESS		
7 Albany Street		
CABALLERO		
214 HARBOUR YARD, CHELSEA HARBOUR LONDON SW10 0XD email: info@caballero.uk.com Tel: 0207 351 7394 Fax: 0207 152 6039		
Copyright: CABALLERO UK LTD		
DRAWING NO	REV	SCALE
AS -	-	N/A
DRAWING NAME		ISSUED
Section View_Ground Floor		12.08.16



SECTION EE

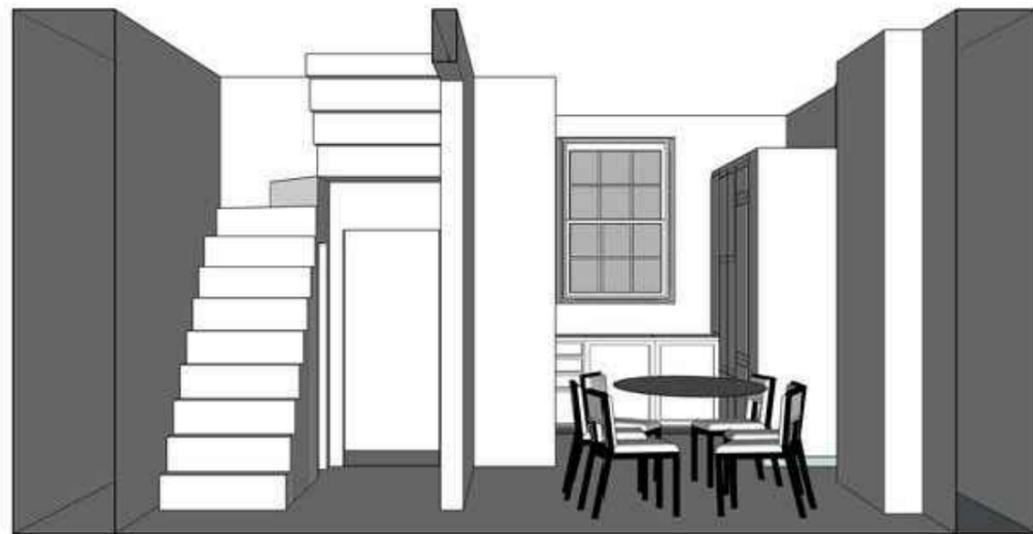

SECTION FF

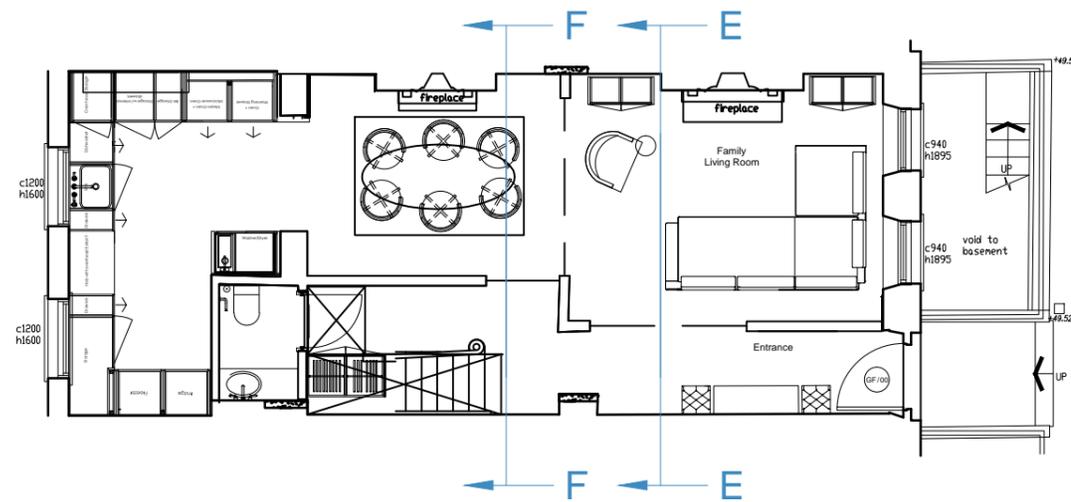


GENERAL NOTES

- A. Do not scale from drawings. Check all dimensions and conditions on site.
- B. Precise positions & dimensions of all fixtures and fittings is subject to confirmation on site.
- C. Allow for the protection of all finishes and fittings that are to be retained.
- D. All drawings are to be read in conjunction with the relevant specification.
- E. To be read in conjunction with MEP engineer, lighting designer and Audio Visual Designer's drawing and specification.

BUILDING ADDRESS		
7 Albany Street		
CABALLERO		
214 HARBOUR YARD, CHELSEA HARBOUR LONDON SW10 0XD email: info@caballero.uk.com Tel: 0207 351 7394 Fax: 0207 152 6039		
Copyright: CABALLERO UK LTD		
DRAWING NO	REV	SCALE
AS -	-	N/A
DRAWING NAME		ISSUED
Section View_Ground Floor		12.08.16





SECTION GG

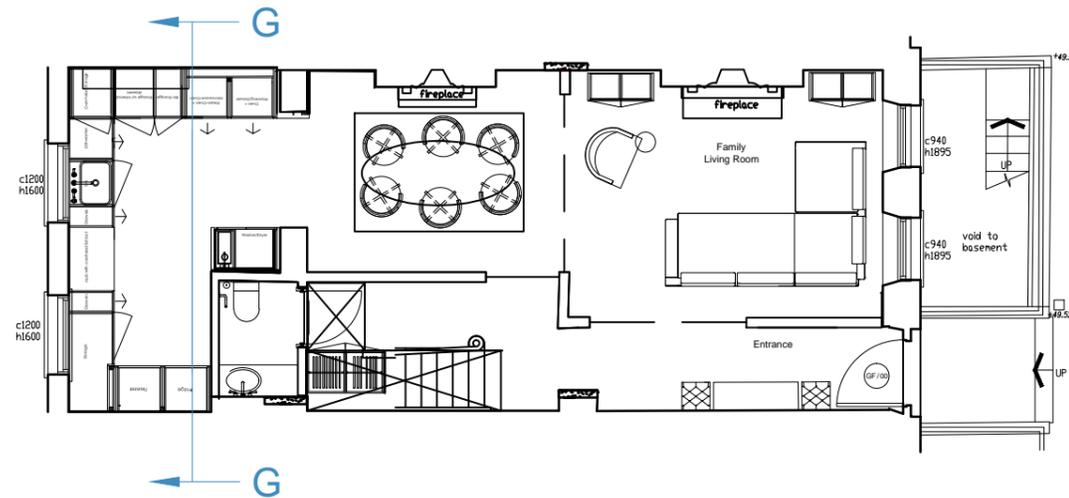

GENERAL NOTES

- A. Do not scale from drawings. Check all dimensions and conditions on site.
- B. Precise positions & dimensions of all fixtures and fittings is subject to confirmation on site.
- C. Allow for the protection of all finishes and fittings that are to be retained.
- D. All drawings are to be read in conjunction with the relevant specification.
- E. To be read in conjunction with MEP engineer, lighting designer and Audio Visual Designer's drawing and specification.

BUILDING ADDRESS		
7 Albany Street		
CABALLERO		
214 HARBOUR YARD, CHELSEA HARBOUR LONDON SW10 0XD email: info@caballero.uk.com Tel: 0207 351 7394 Fax: 0207 152 6039		
Copyright: CABALLERO UK LTD		
DRAWING NO	REV	SCALE
AS -	-	N/A
DRAWING NAME		ISSUED
Section View_Ground Floor		12.08.16

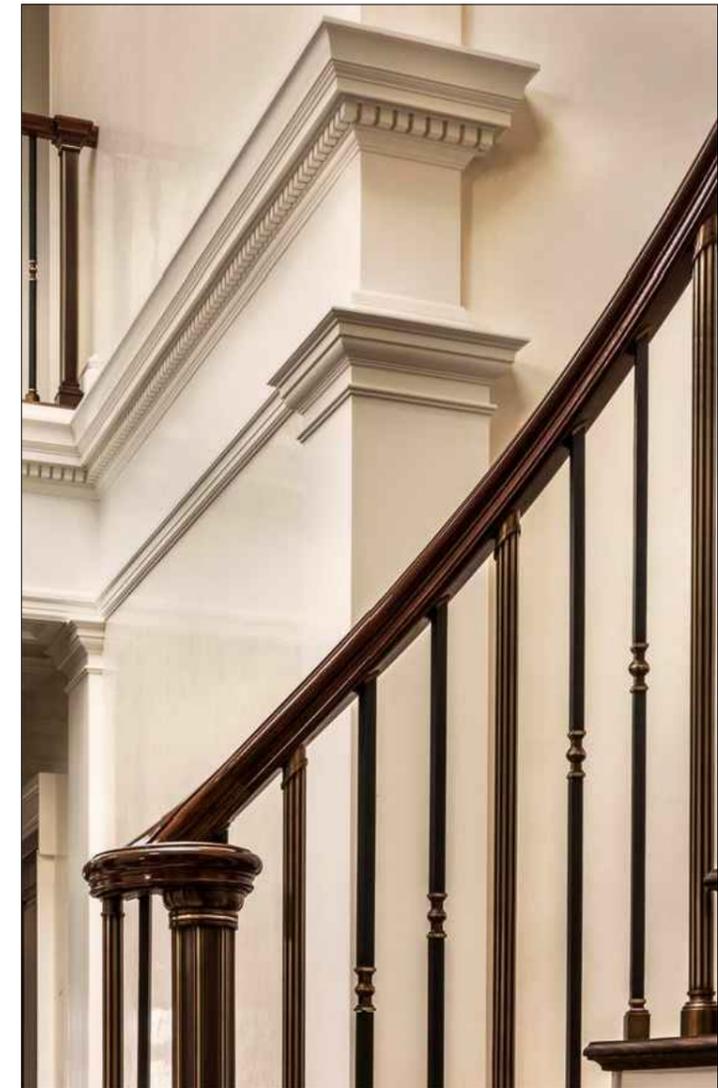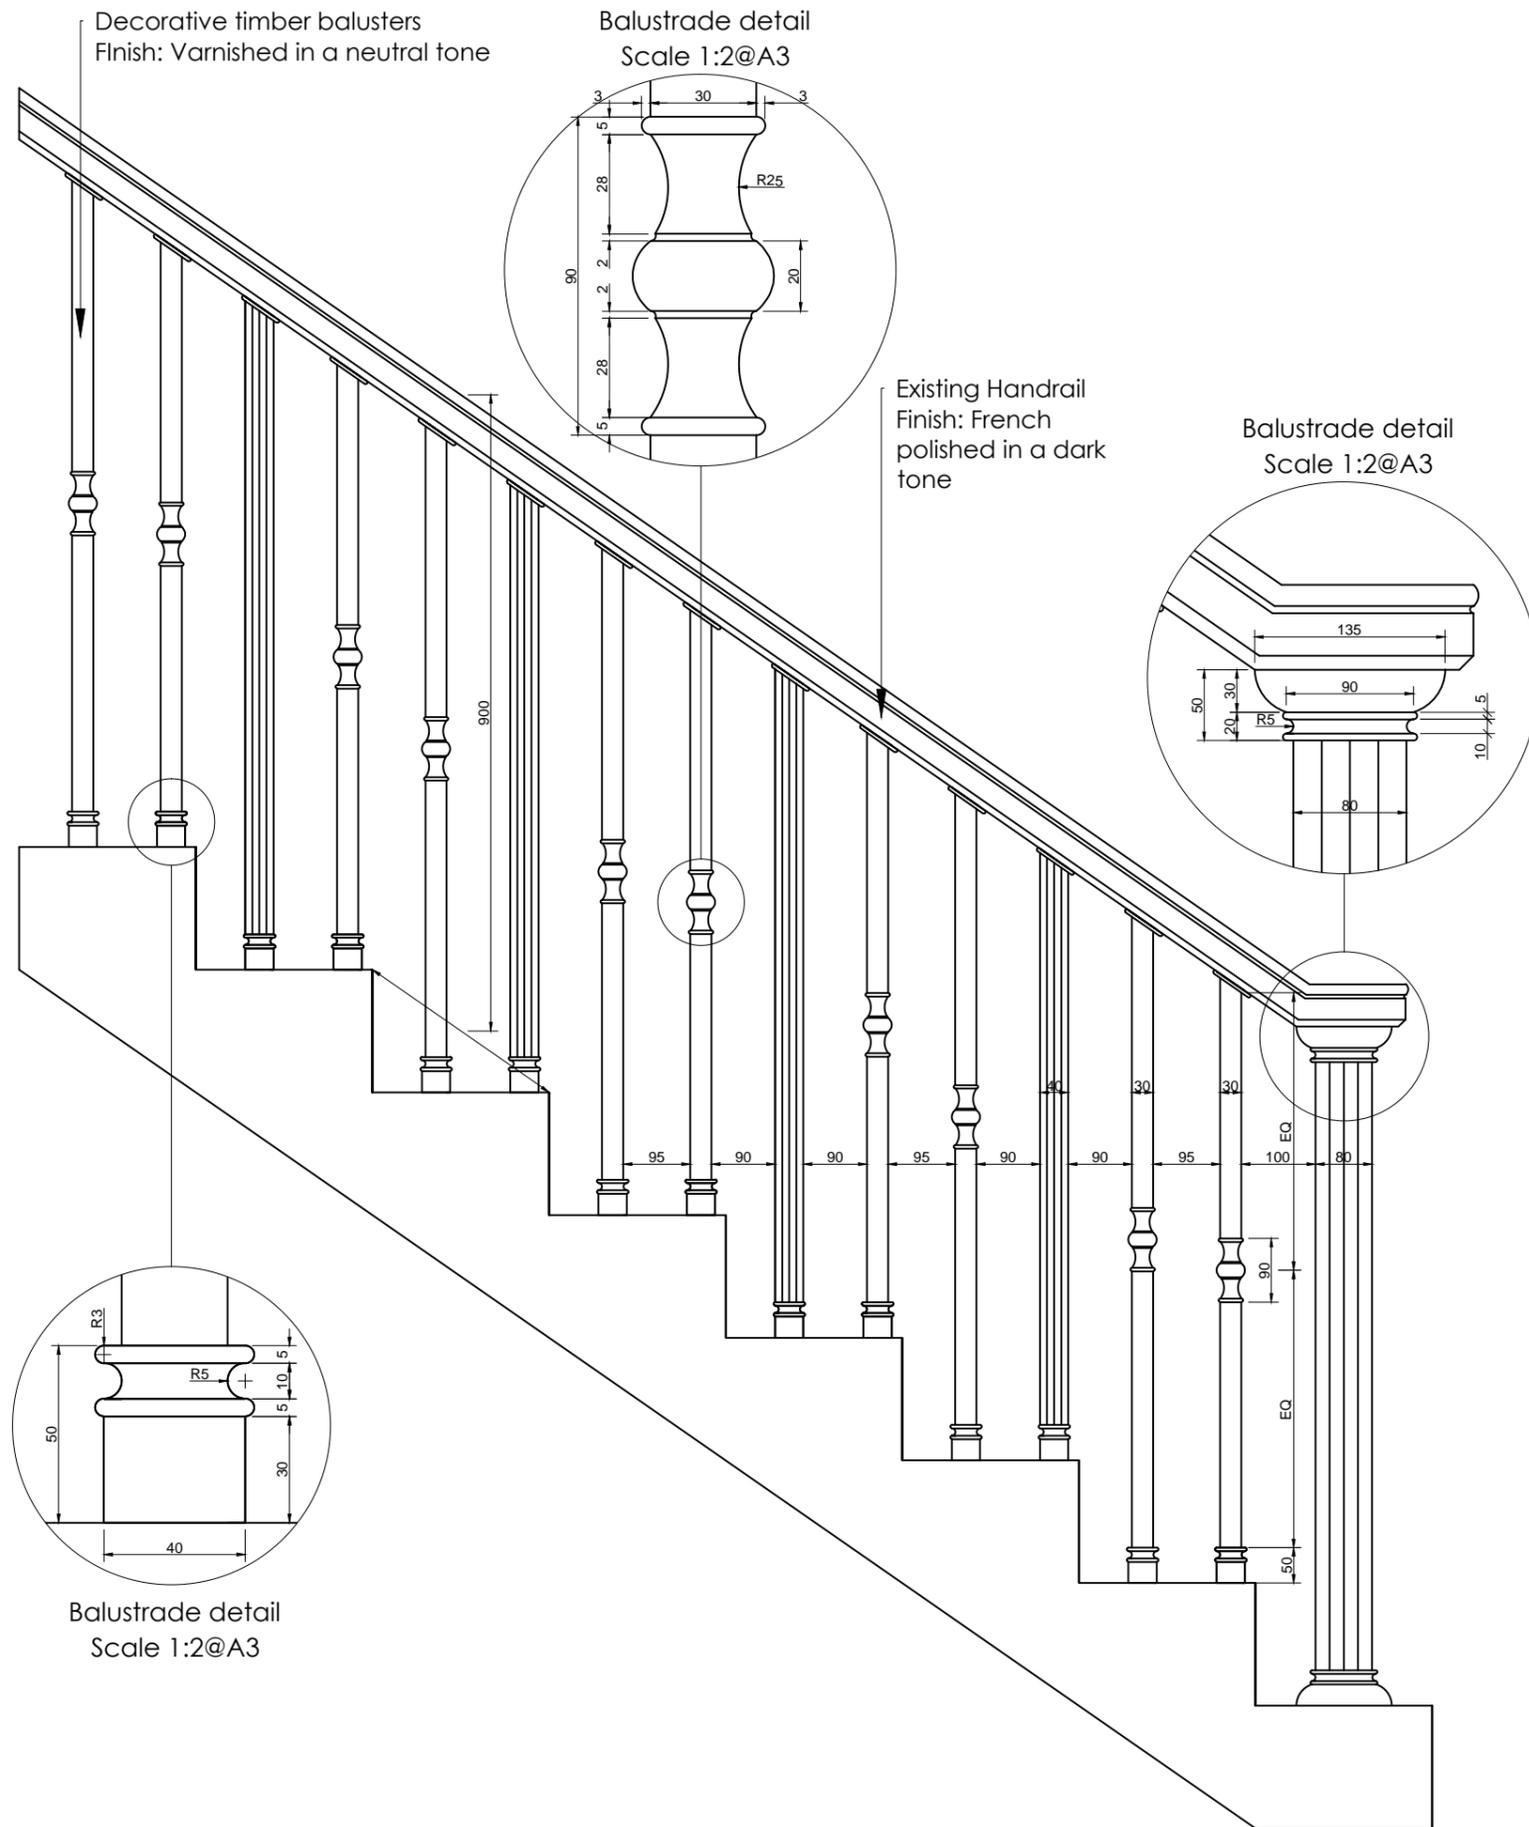

CONCEPT IMAGE

GENERAL NOTES

- A. Do not scale from drawings. Check all dimensions and conditions on site.
- B. Precise positions & dimensions of all fixtures and fittings is subject to confirmation on site.
- C. Allow for the protection of all finishes and fittings that are to be retained.
- D. All drawings are to be read in conjunction with the relevant specification.
- E. To be read in conjunction with MEP engineer, lighting designer and Audio Visual Designer's drawing and specification.

BUILDING ADDRESS		
7 Albany Street		
CABALLERO		
214 HARBOUR YARD, CHELSEA HARBOUR LONDON SW10 0XD email: info@caballero.uk.com Tel: 0207 351 7394 Fax: 0207 152 6039		
Copyright: CABALLERO UK LTD		
DRAWING NO	REV	SCALE
AS - 1000	-	1:10@A3
DRAWING NAME		ISSUED
Stairs Details		12.08.16