


1 Section AA  
Scale 1:50 / A3

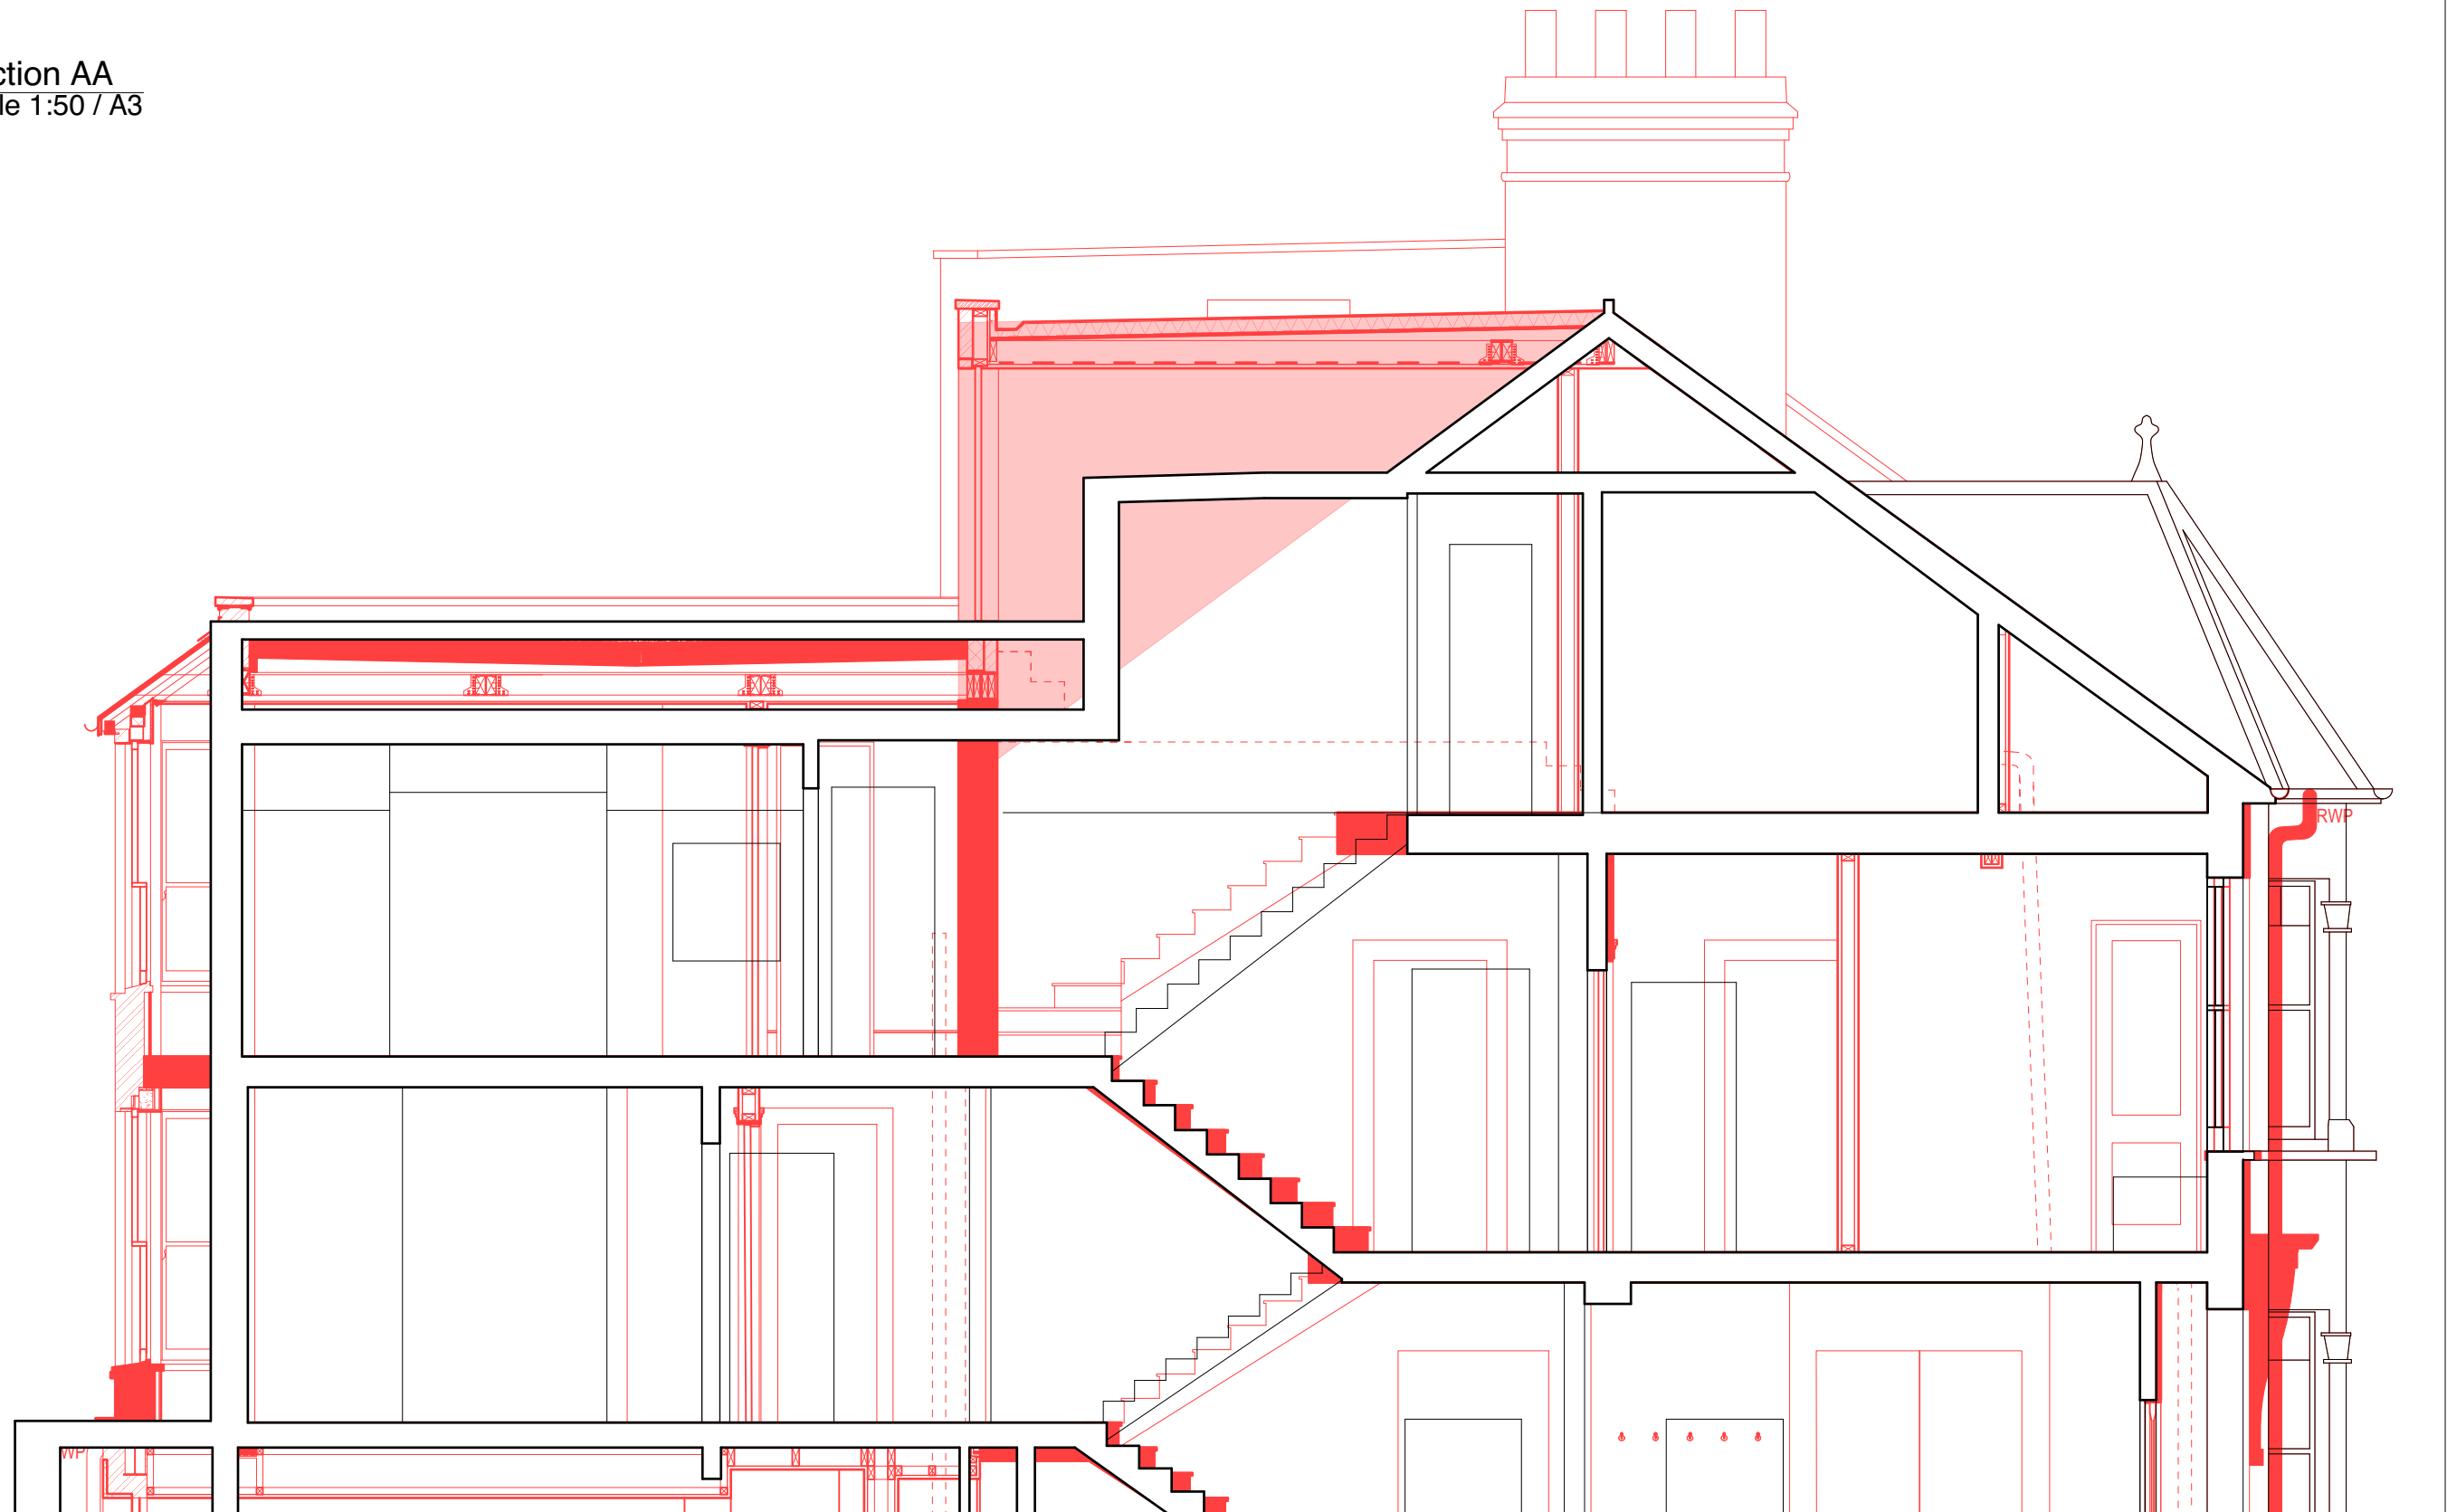

Notes

1. Do not scale from drawing.
  2. All dimensions in millimetres unless noted otherwise.
  3. Figured dimensions only are to be taken from this drawing.
- All dimensions are to be checked on site before any work is put in hand. Contractor is to notify Architect if the minimum dimension specified cannot be achieved for any reason.
4. No deviation may be made from the details shown on this drawing without prior permissions from the architect.
  5. Any discrepancy between this and any other documentation shall be referred immediately to the architects.

IF IN DOUBT, ASK.

Revisions

A 12.08.16 Issued for Planning



Client **Ben Mardle and Catherine Hogel**

Project **26 Holmdale Road**

Drawing Title **Section AA**

Scale 1:50 / A3 Date August 2016 Drawn CT

Job no. **1414** Dwg no. PL(00)05 Rev no. A

**BARBARA WEISS ARCHITECTS LTD**

Millbank Tower 21-24 Millbank London SW1P 4QP Tel.020 72224935 Fax.020 72225955