


2

Section CC
Scale 1:50 / A3

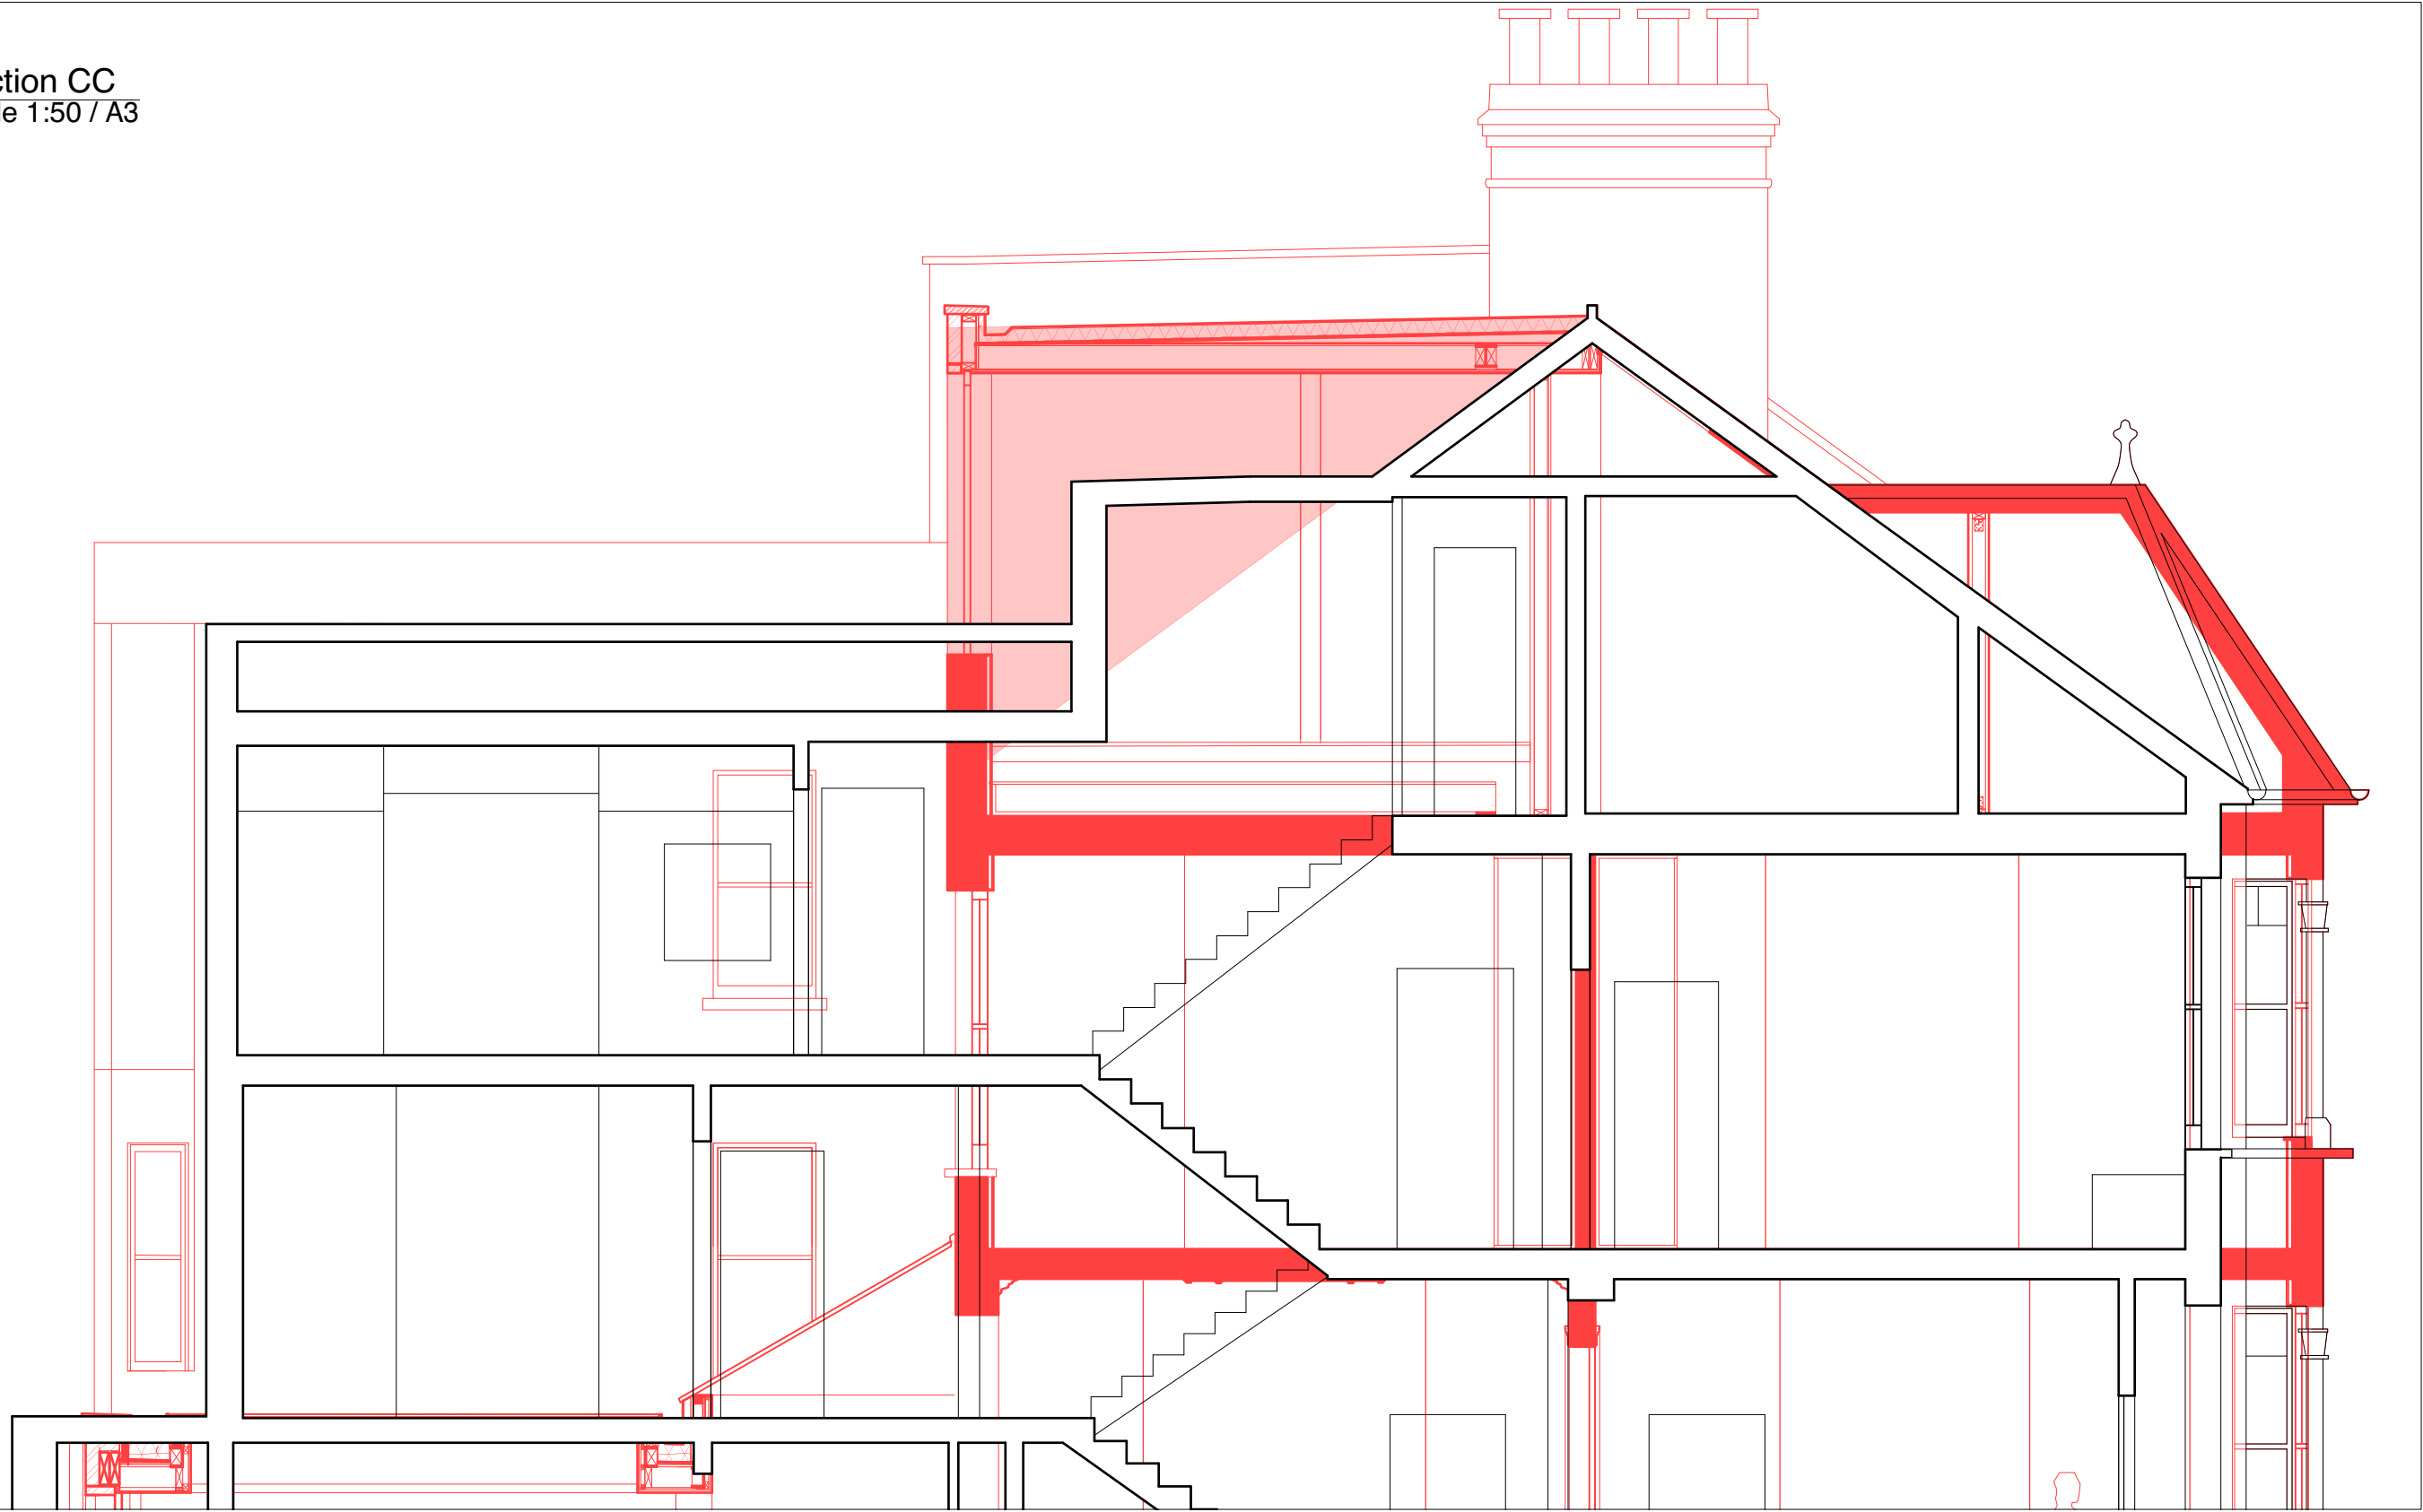

Notes

- 1. Do not scale from drawing.
 - 2. All dimensions in millimetres unless noted otherwise.
 - 3. Figured dimensions only are to be taken from this drawing.
- All dimensions are to be checked on site before any work is put in hand. Contractor is to notify Architect if the minimum dimension specified cannot be achieved for any reason.
- 4. No deviation may be made from the details shown on this drawing without prior permissions from the architect.
 - 5. Any discrepancy between this and any other documentation shall be referred immediately to the architects.

IF IN DOUBT, ASK.

Revisions

A 12.08.16 Issued for Planning



Client	Ben Mardle and Catherine Hogel		
Project	26 Holmdale Road		
Drawing Title	SectionCC		
Scale	NTS	Date August 2016	Drawn CT
Job no.	1414	Dwg no.	PL(00)06 Rev no. A

BARBARA WEISS ARCHITECTS LTD