
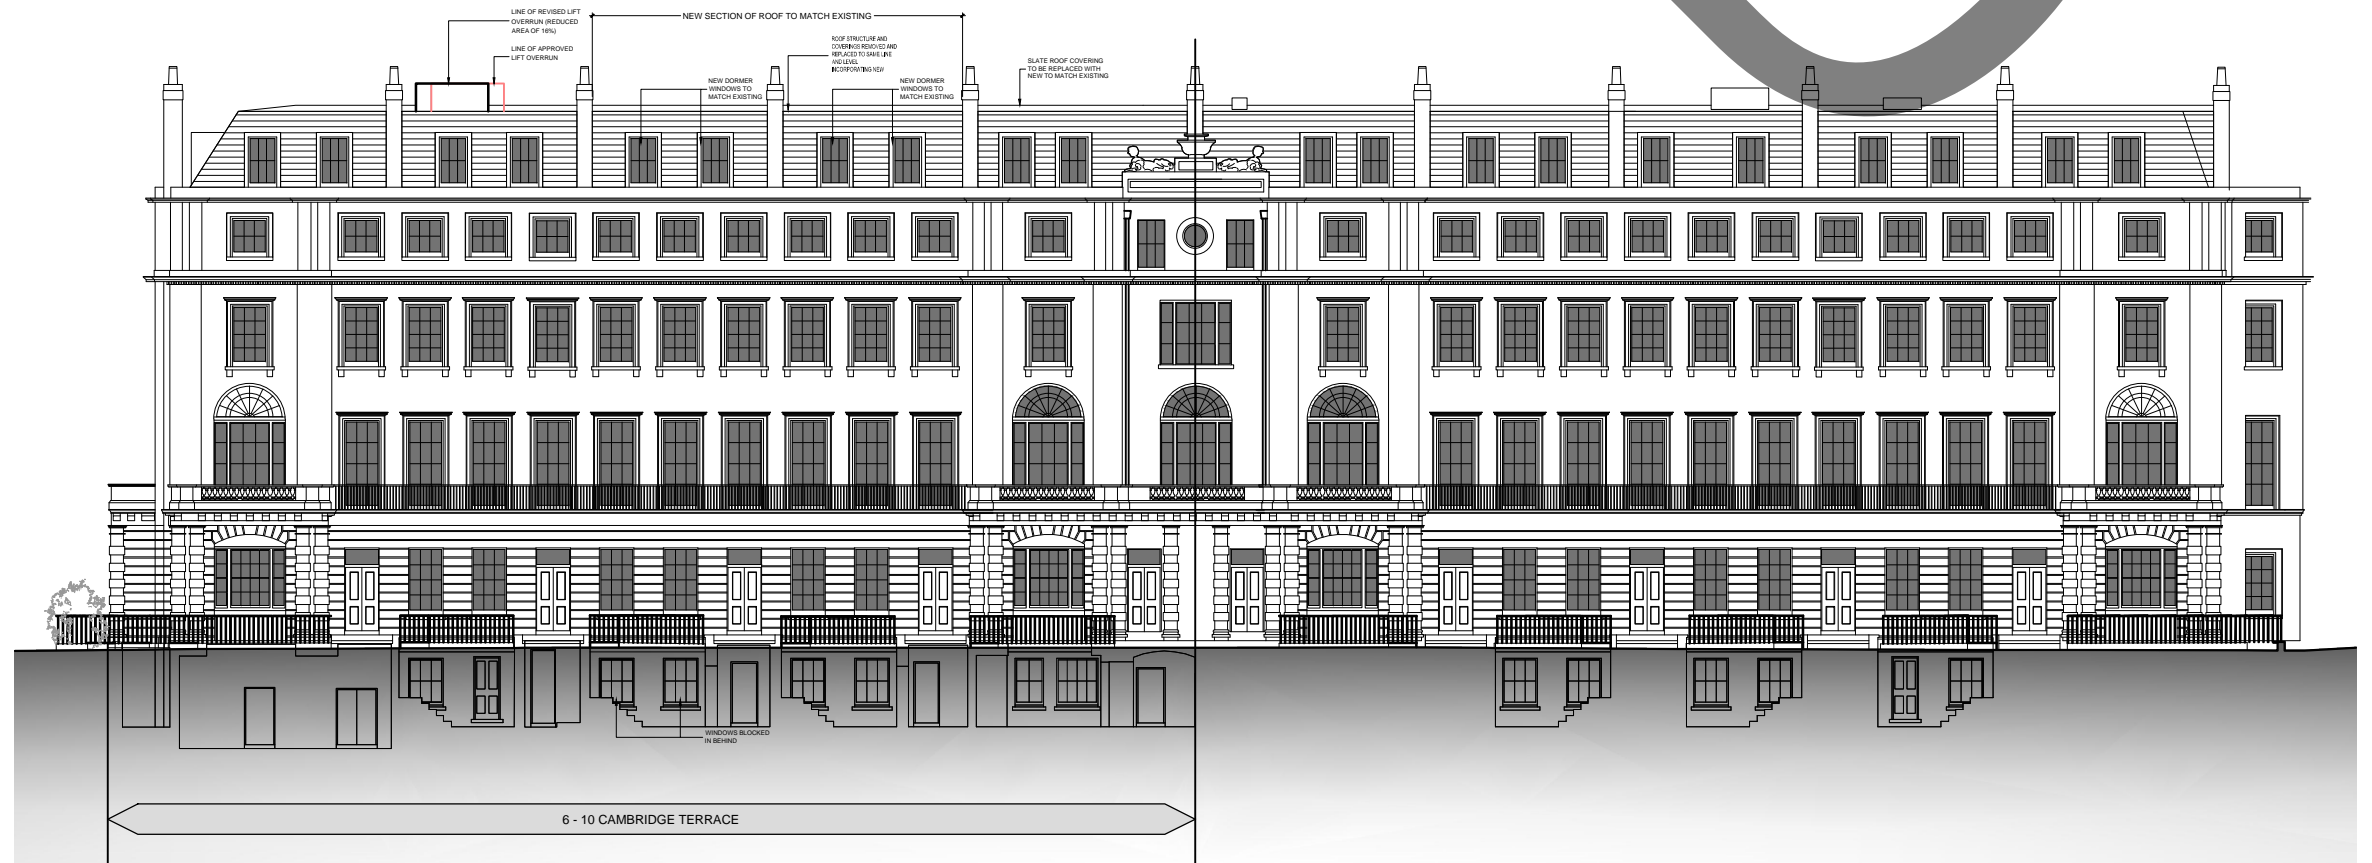


DO NOT SCALE OFF THIS DRAWING
REPORT ANY ERRORS OR
DISCREPANCIES TO THE
ARCHITECT PROMPTLY

PLEASE NOTE: THIS DRAWING IS
TO BE READ IN CONJUNCTION
WITH ALL OTHER DRAWINGS AND
DOCUMENTS SUBMITTED WITH
THIS APPLICATION.

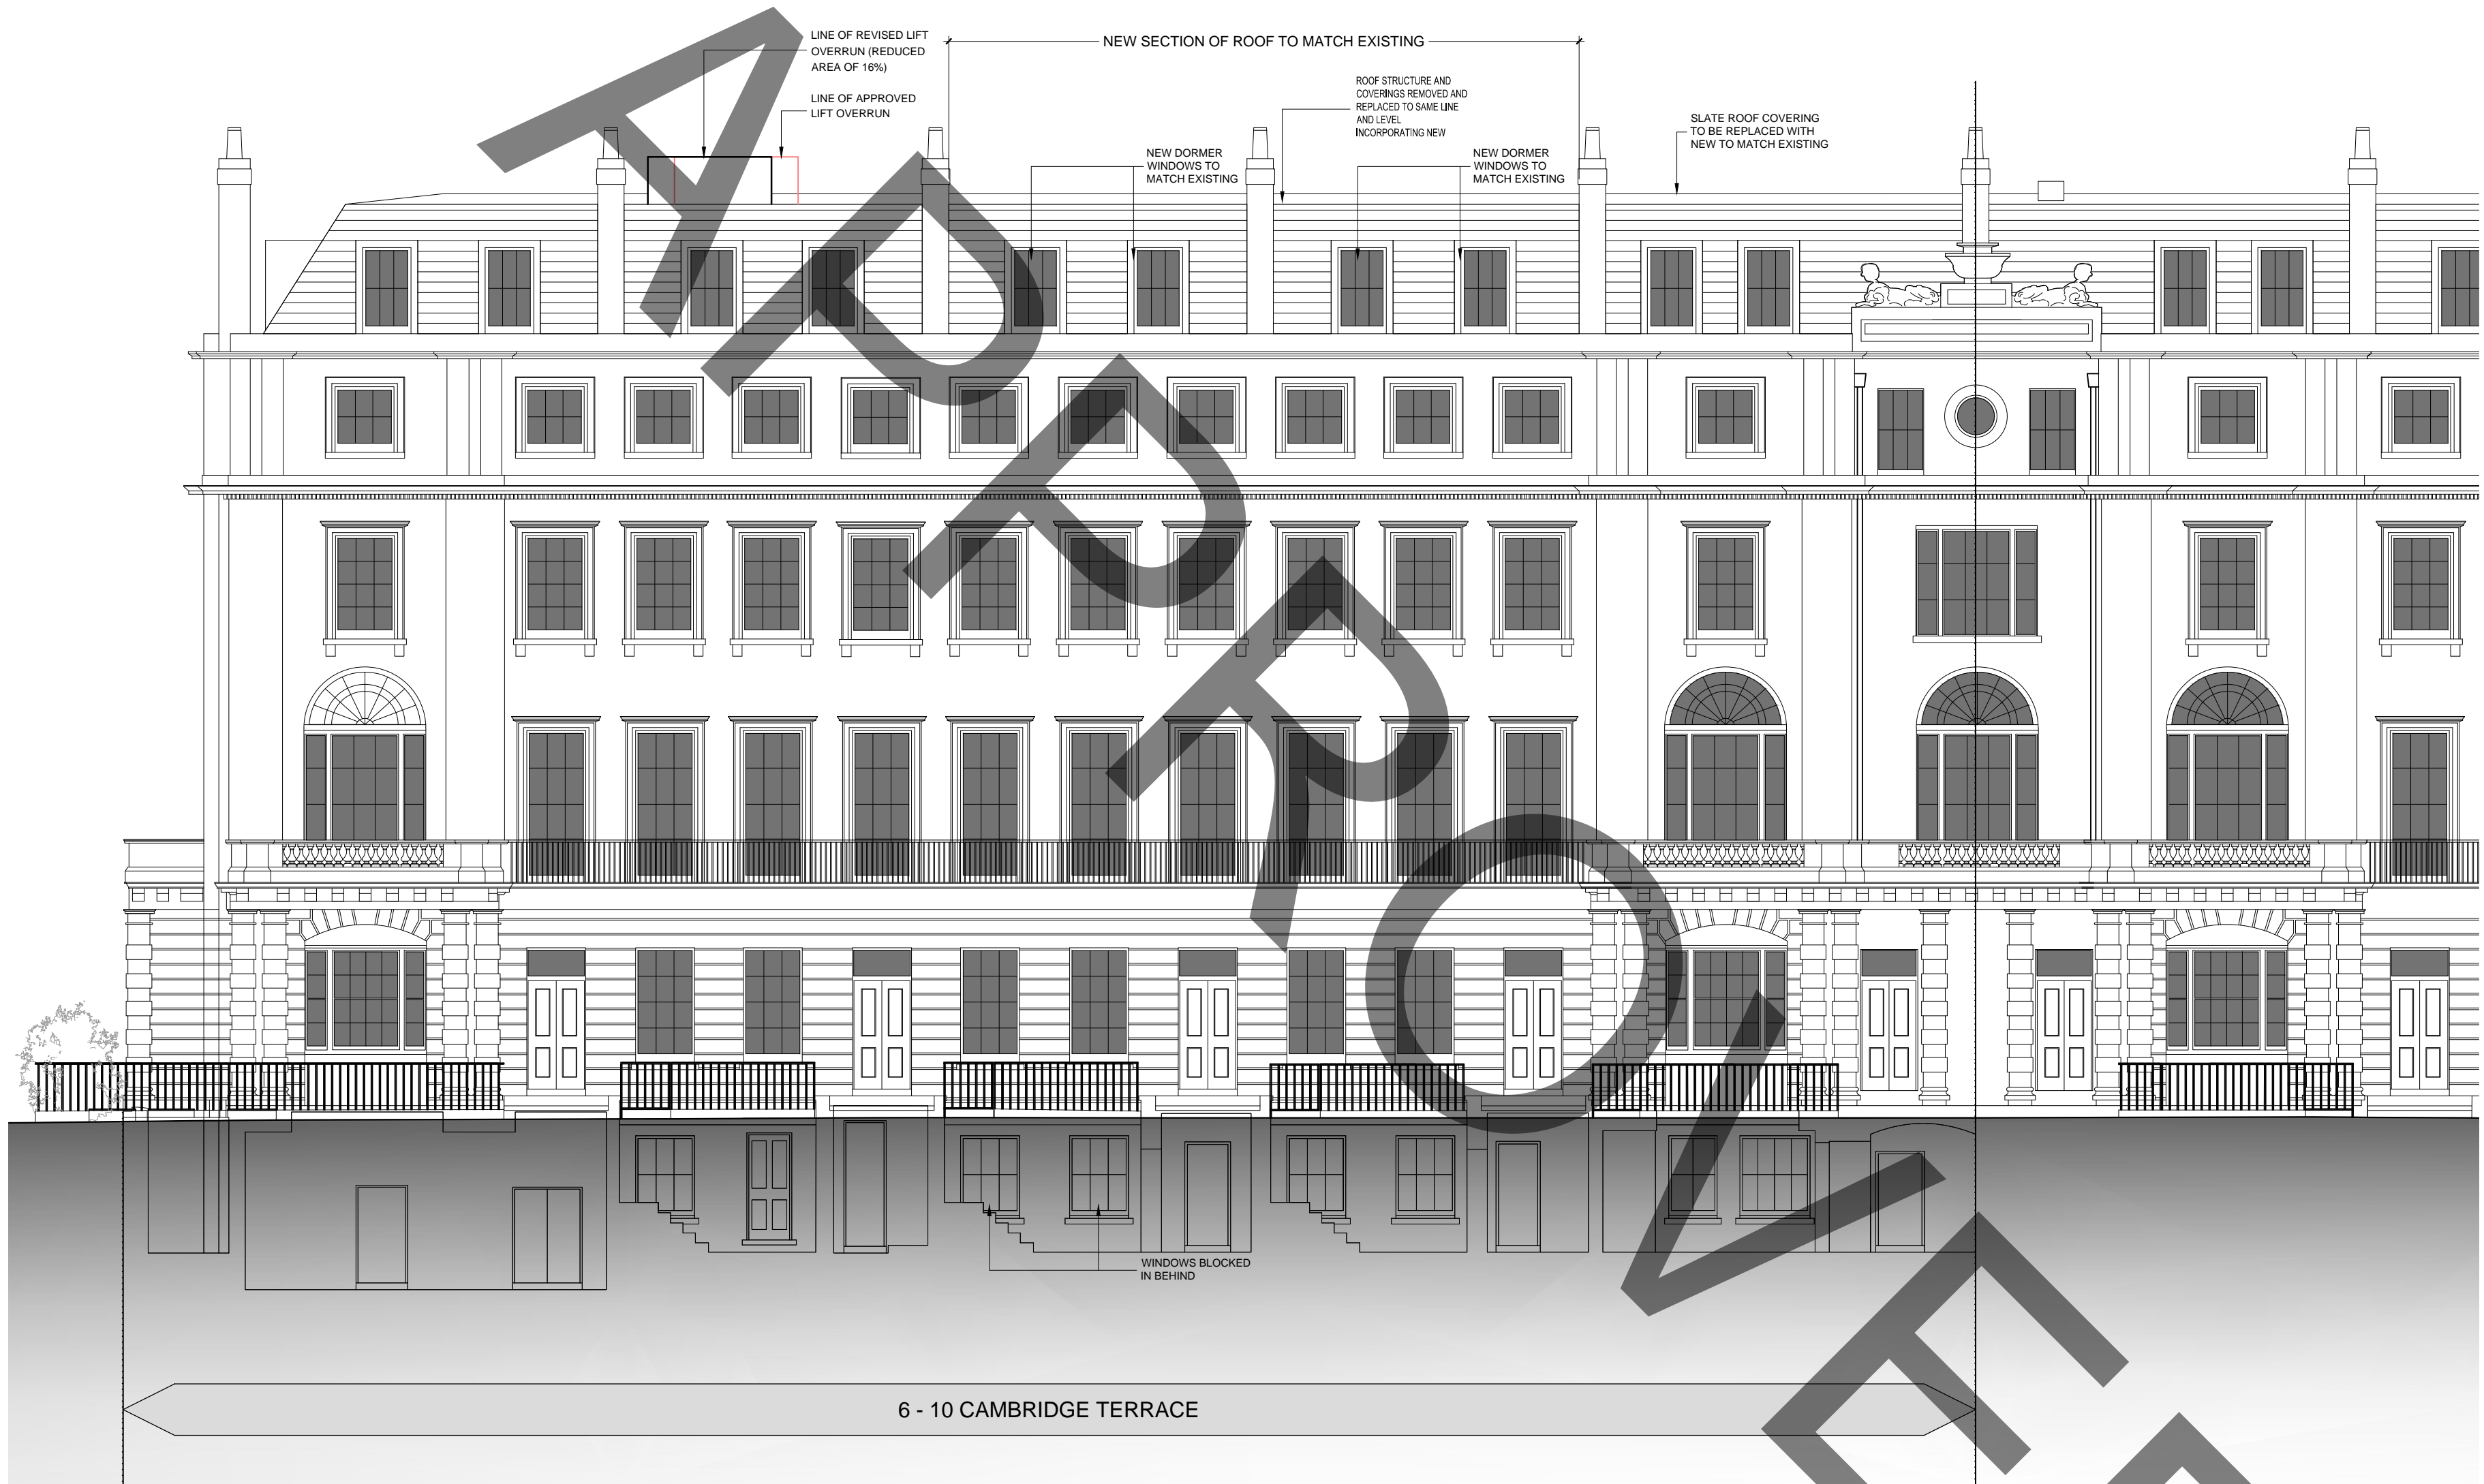

NOTES

1. All elements of elevations to be cleaned, repaired and redecorated.
2. Refer to drawings 639-2.008 & 639-2.026 for details of works to roof

1:200 A3
0 1 2 3 4 5 6
1:100 A1
0 1 2 3

No	Date	By
Revision Notes		
Status:		
PLANNING		
Client:		
Project Quad Ltd		
Job:		
6-10 Cambridge Terrace & 1 + 2 Chester Gate Regents Park London NW1		
Drawing Title:		
PROPOSED ELEVATIONS Cambridge Terrace Frontage		
Scale: 1:100 @ A1 - 1:200 @ A3		
Date:	Drawn:	Chkd:
MOXLEY ARCHITECTS		
47 Clapham High St London SW4 7TL www.moxley.co.uk		
T +44 (0) 7720 8968 F +44 (0) 7627 2533 E info@moxley.co.uk		
© Moxley Architects Limited. Reg No 2247305		
Job No:	Drawing No:	Rev:
639	4.001	A