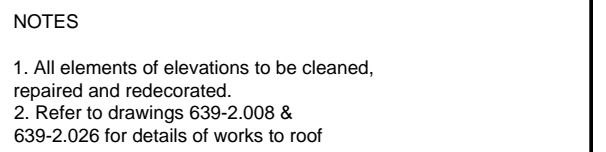


PLEASE NOTE: THIS DRAWING IS
TO BE READ IN CONJUNCTION
WITH ALL OTHER DRAWINGS AND
DOCUMENTS SUBMITTED WITH
THIS APPLICATION.

[illegible]

Revision Notes

Client: Project Quad Ltd

Drawing Title:
PROPOSED ELEVATIONS
Chester Gate Rear

Scale: 1:100 @ A1 - 1:200 @ A3

| | | |
|-------|--------|-------|
| Date: | Drawn: | Chkd: |
|-------|--------|-------|

© Moxley Architects Limited. Reg No 2247305

| | | |
|-----------------------|-----------------------------|------------------|
| Job No: 639 | Drawing No: 4.004 | Rev: A |
|-----------------------|-----------------------------|------------------|