


PLEASE NOTE: THIS DRAWING IS
TO BE READ IN CONJUNCTION
WITH ALL OTHER DRAWINGS AND
DOCUMENTS SUBMITTED WITH
THIS APPLICATION.



PROPOSED WALL

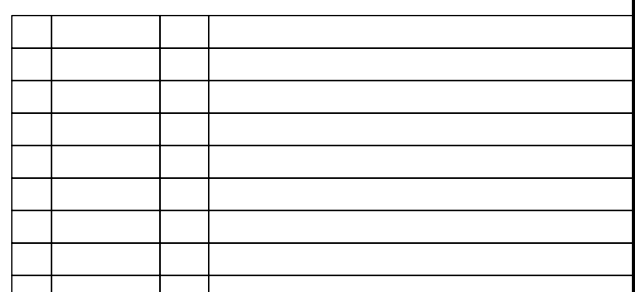

Revision Notes

Status:

PLANNING

Job: 6-10 Cambridge Terrace
and 1-2 Chester Gate
Regents Park
London NW1

Scale: 1:100 @ A1 - 1:200 @ A3

Date: August 2015	Drawn:	Chkd:
-------------------	--------	-------

© Moxley Architects Limited. Reg No 2247305

Job No: 639	Drawing No: 3.002	Rev: B
-----------------------	-----------------------------	------------------