


REV	BY	DATE	DESCRIPTION
A			

NOTES:

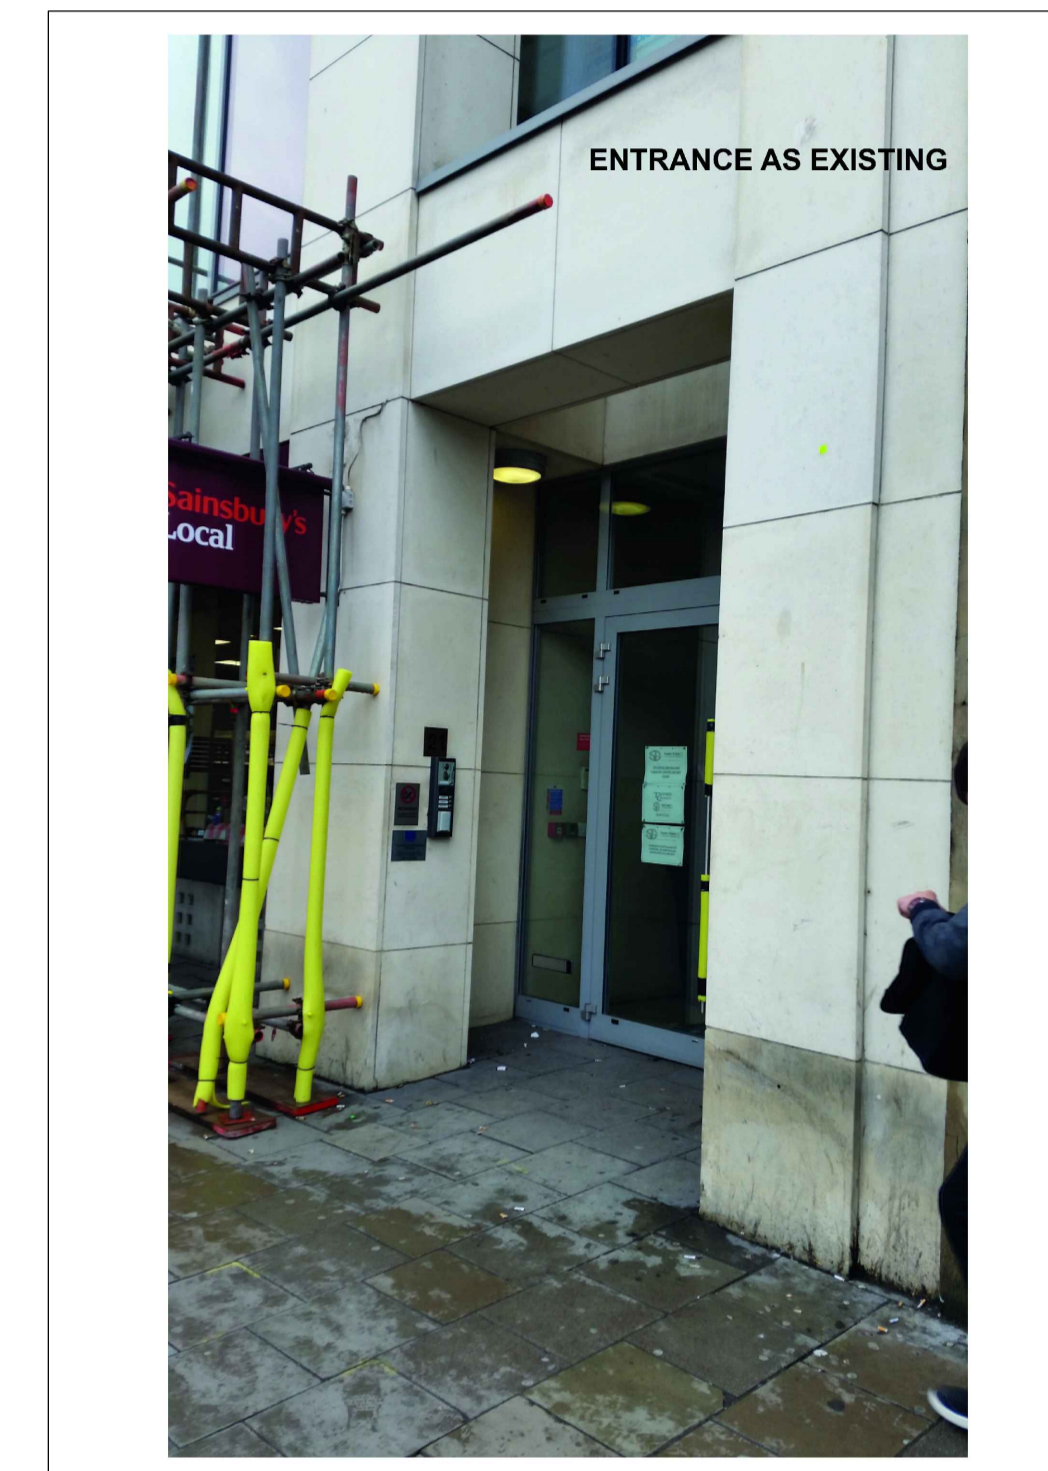

CONTRACT DRAWING	
Signed on behalf of	Signed on behalf of Modus Workspace
Date:	Date:

**MODUS:**

Gordon House  
Greencoat Place  
London SW1P 1PH

T: +44 20 7828 9009  
info@modusgroup.com  
www.modusgroup.com

CLIENT:  
**CBRE INVESTORS**

SITE ADDRESS:  
21 FARRINGDON ROAD  
LONDON EC1M 3HA

DRAWING TITLE:  
GROUND FLOOR  
MAIN ENTRANCE  
AS EXISTING

SCALE: 1:20@A1  
DRAWN BY: SIMON TAYLOR  
CHECKED BY:  
DATE: 2016-8-10

JOB No.	TYPE	BLG.	SERIES	FLOOR	REV.
1763W	ENE	1	1	00	A

FOR COMMENT