


External Works- Levels Plan

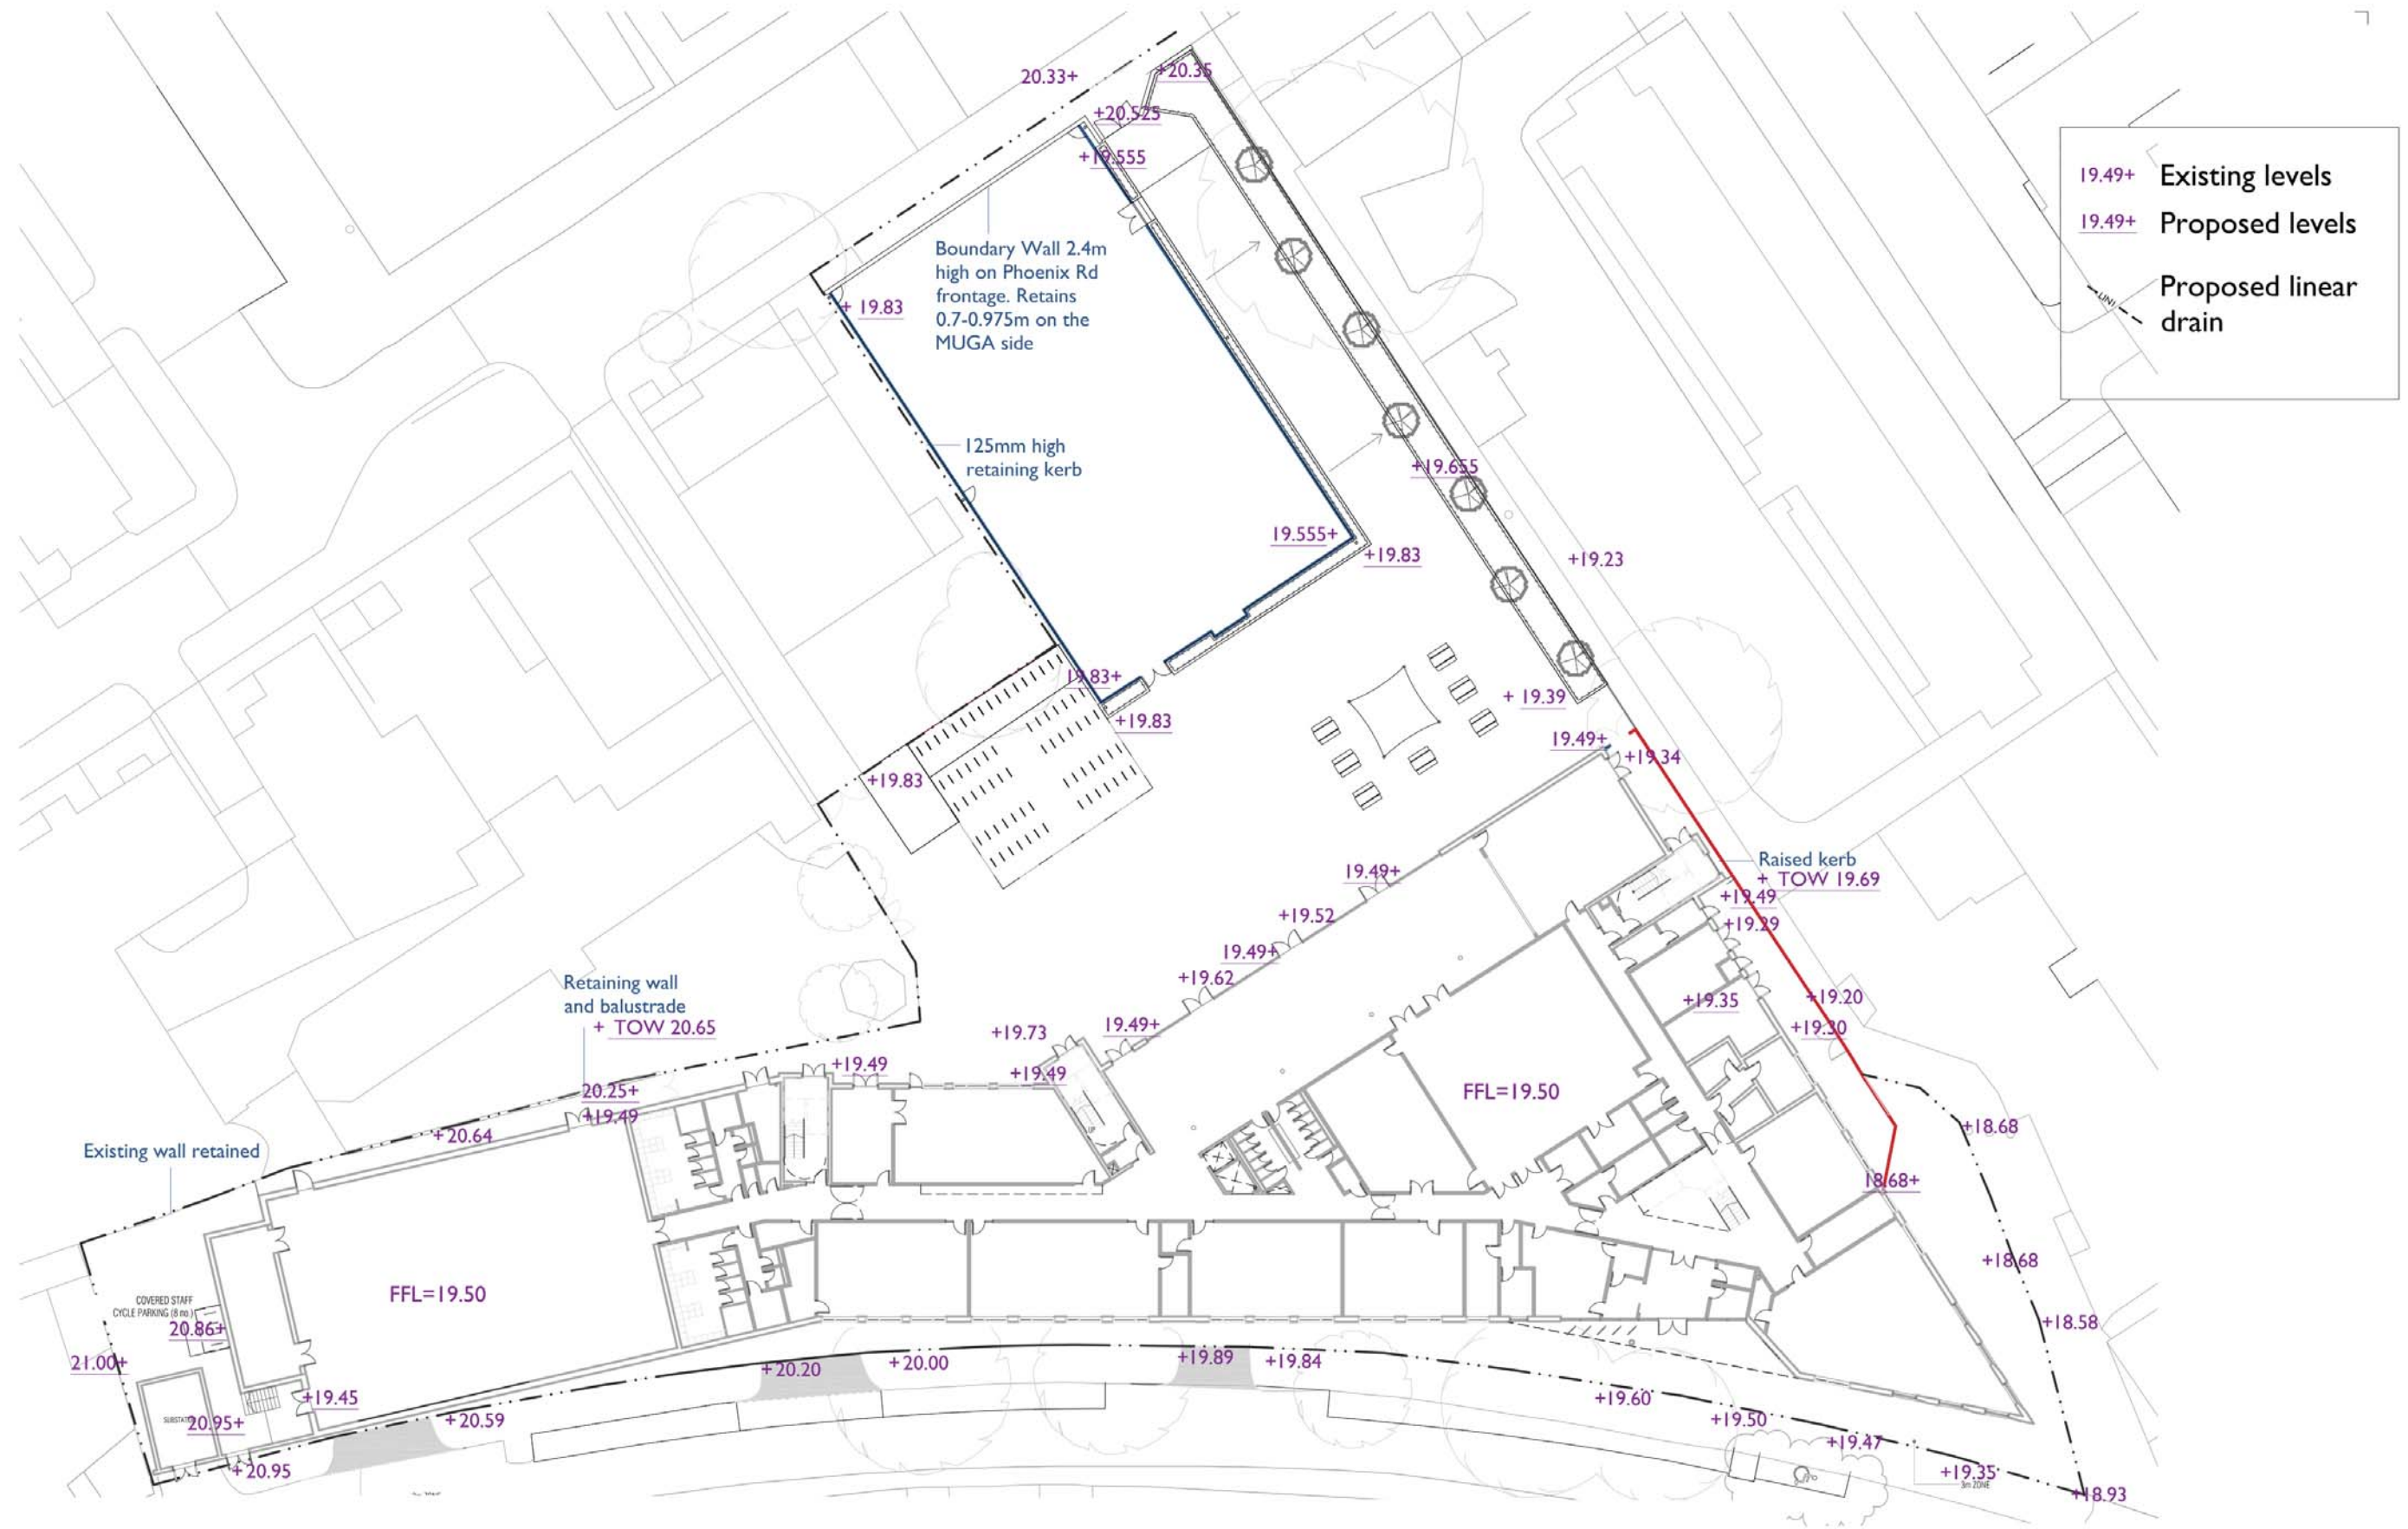

WWA_1566_Sk_009_T01