



# Plan of proposed Window to window/door conversion


Existing TERRACE WALL Elevation

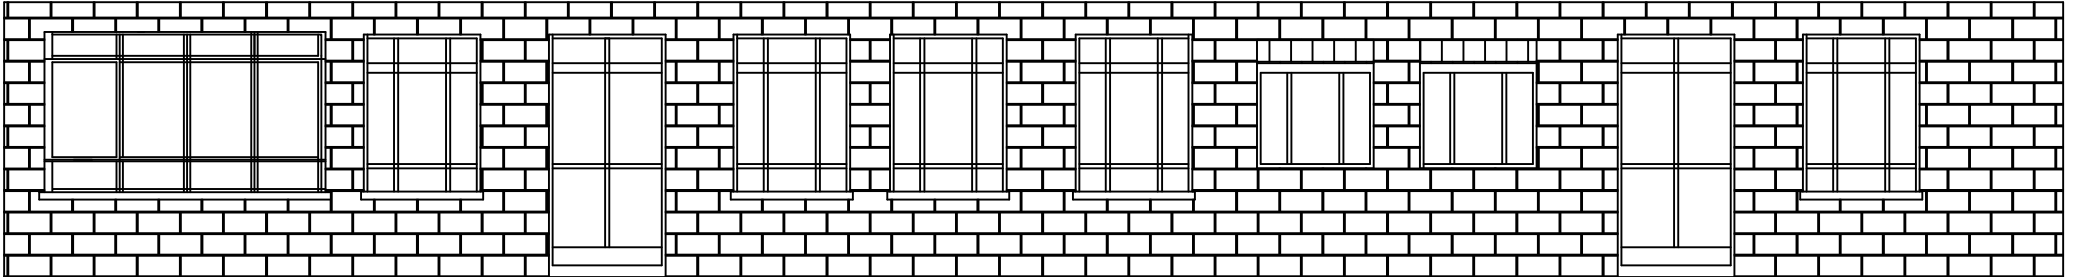

Proposed TERRACE WALL Elevation

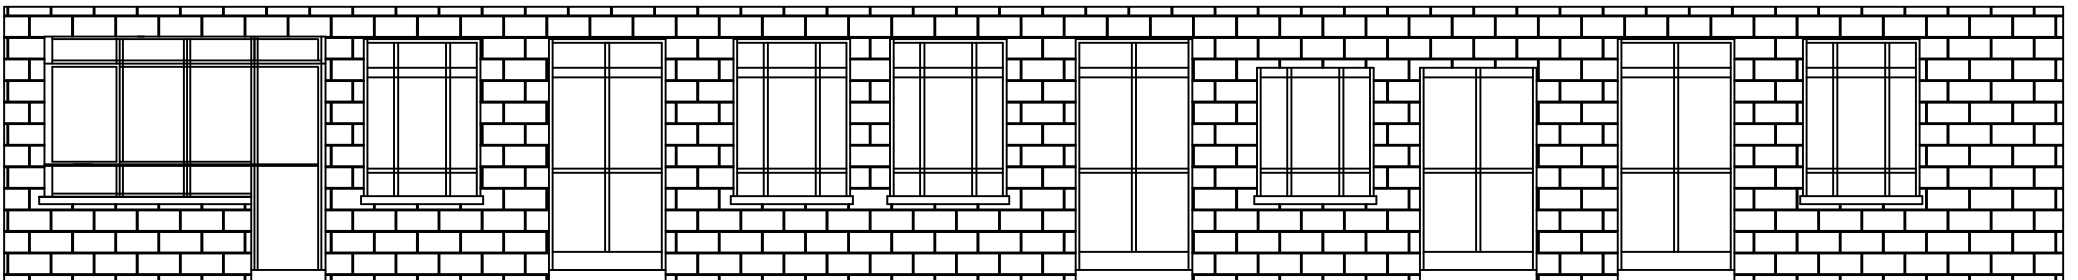


EXISTING WINDOW Reception

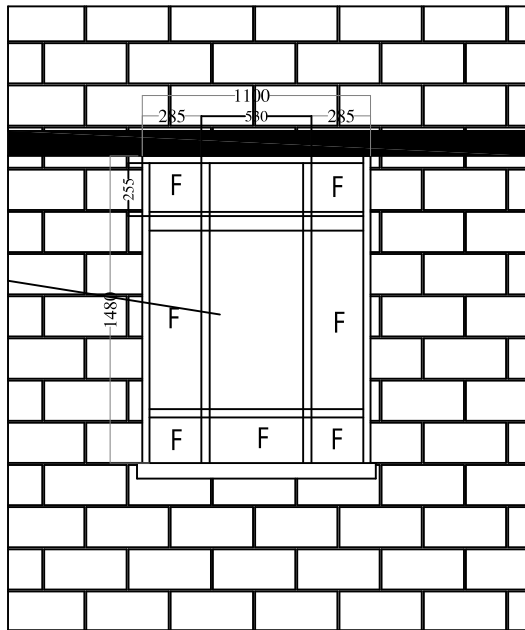


PROPOSED DOOR Reception


F = Fixed window pane

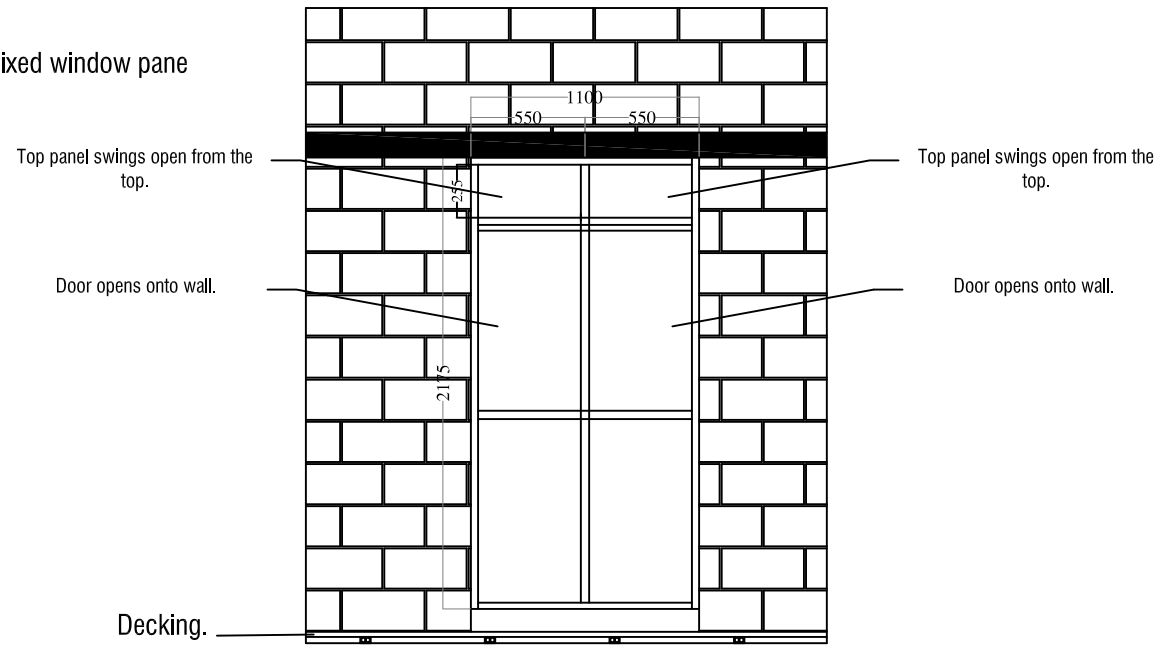


EXISTING WINDOW Kitchen

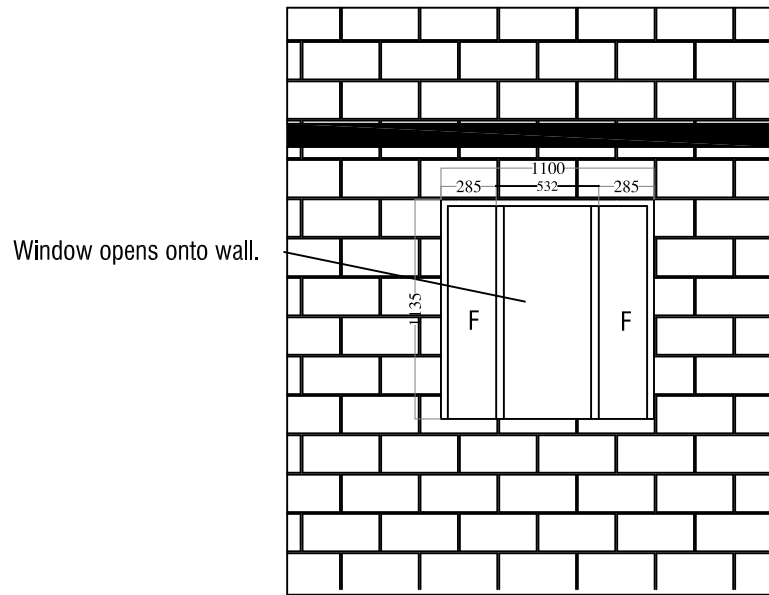

PROPOSED DOOR Kitchen

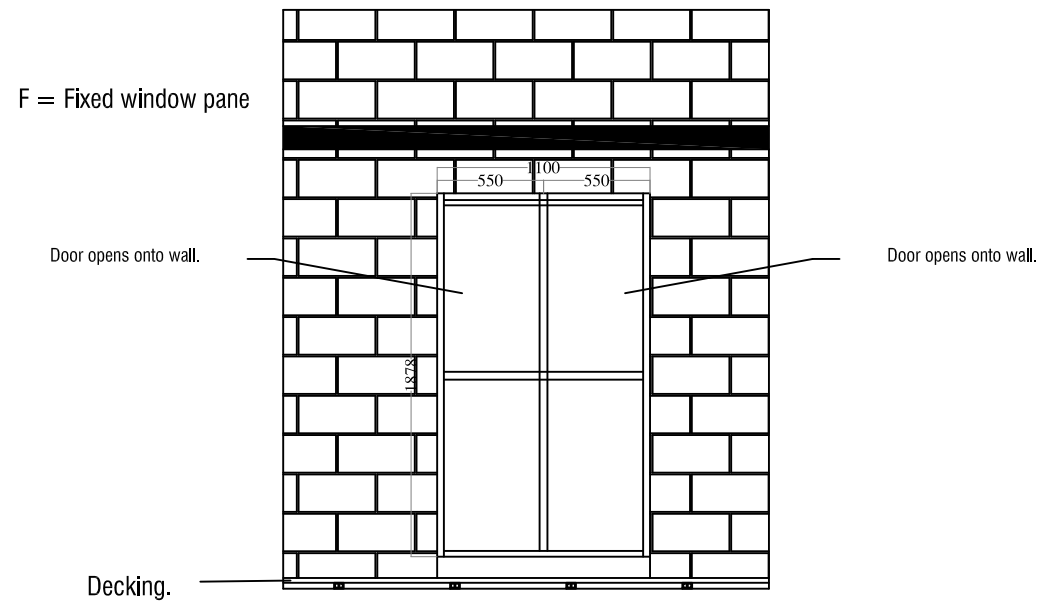

EXISTING WINDOW Bedroom 1

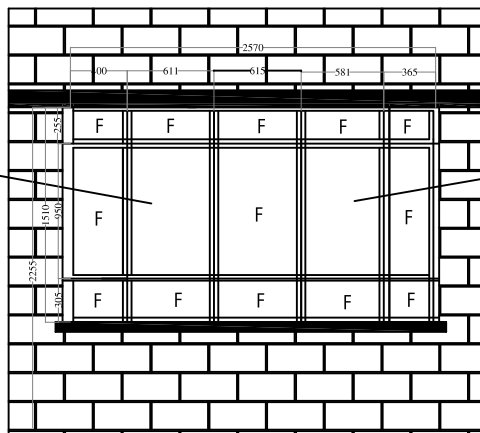

Window opens onto wall.



Window opens onto wall.




F = Fixed window pane

Window opens onto wall.



PROPOSED WINDOW/DOOR Bedroom 1

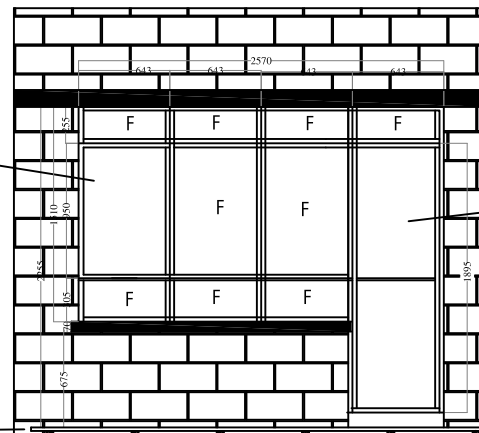

Decking.

Door opens onto wall.

