


Section B:B
Scale 1:100

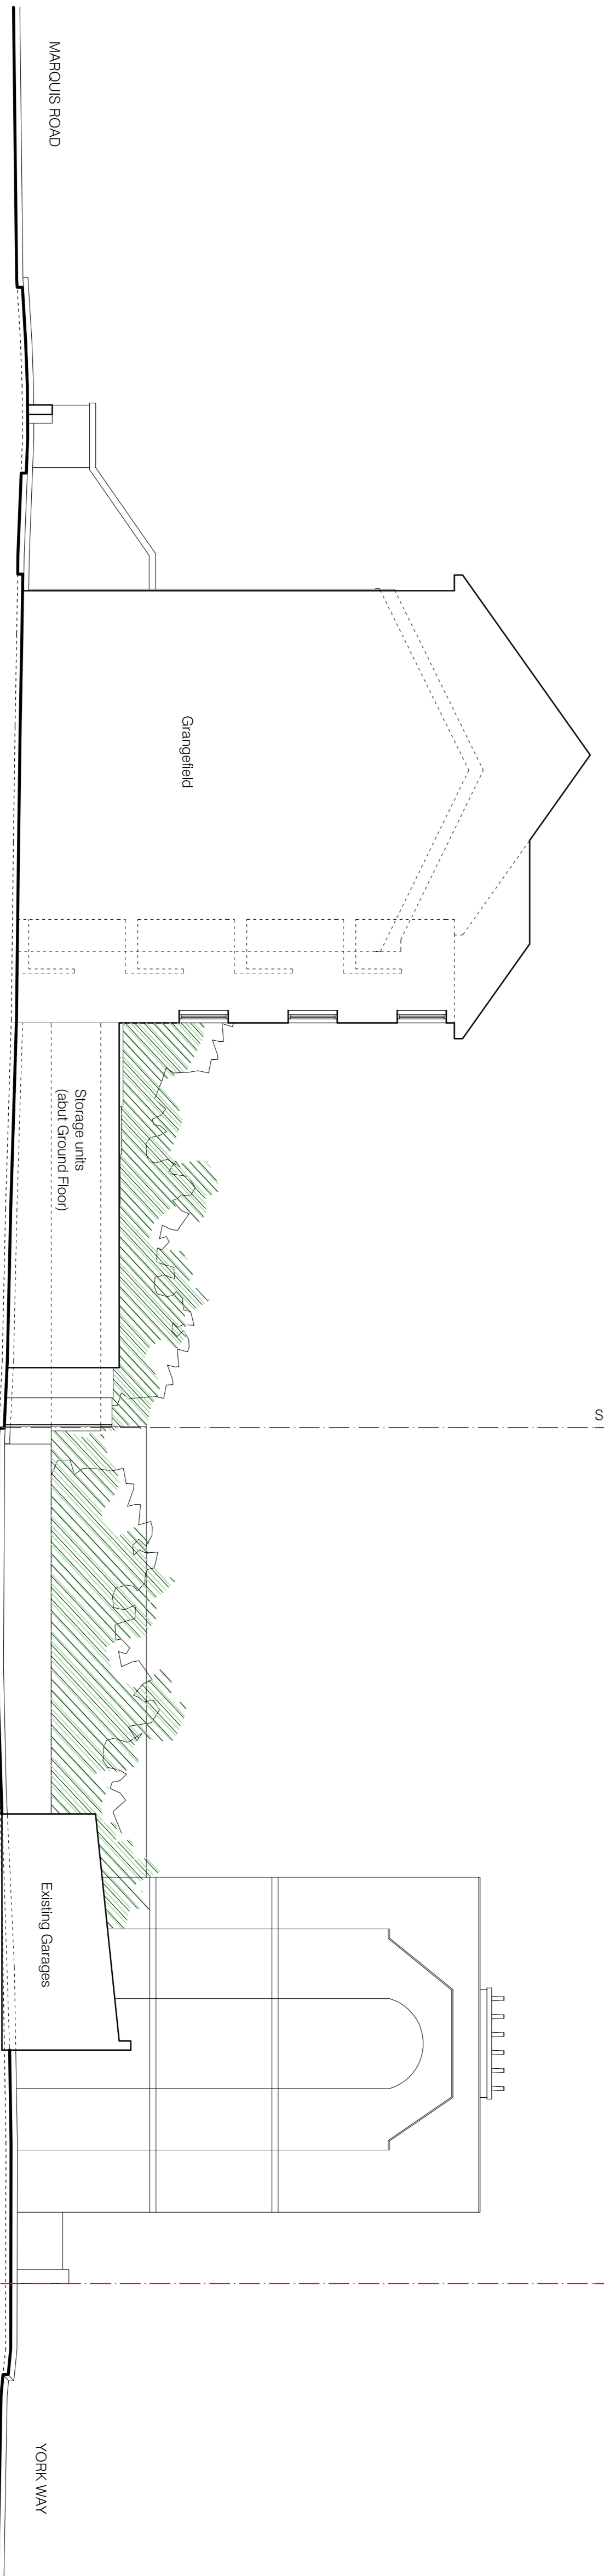

Section A:A
Scale 1:100

| Rev | Date | Details | Drawn by |
|-----|----------|----------------------------------------------------------|----------|
| A | 20/04/16 | Site Sections prepared to correspond with recorded info. | JM |

The contractor must check all dimensions, levels and locations prior to commencement of work. Box Architects do not accept any liability for any errors or omissions on this drawing. The contractor is responsible for ensuring all works comply with all relevant statutory requirements and British standards, whether or not they are noted on this drawing. This drawing remains the copyright of Box Architects. No liability for the design and construction will be accepted without prior written permission.

| | |
|----------------|------------------------------------|
| client name | The Prosperity Group |
| address | York Way Camden London N7 |
| email | Existing Site Sections |
| date | 28/05/15 |
| drawn | TM |
| checked | KE |
| scale | 1:100/500 @ A1 |
| drawing number | (03) 11 |
| revision | A |
| drawn by | 801-01 |