




EXISTING NORTH ELEVATION

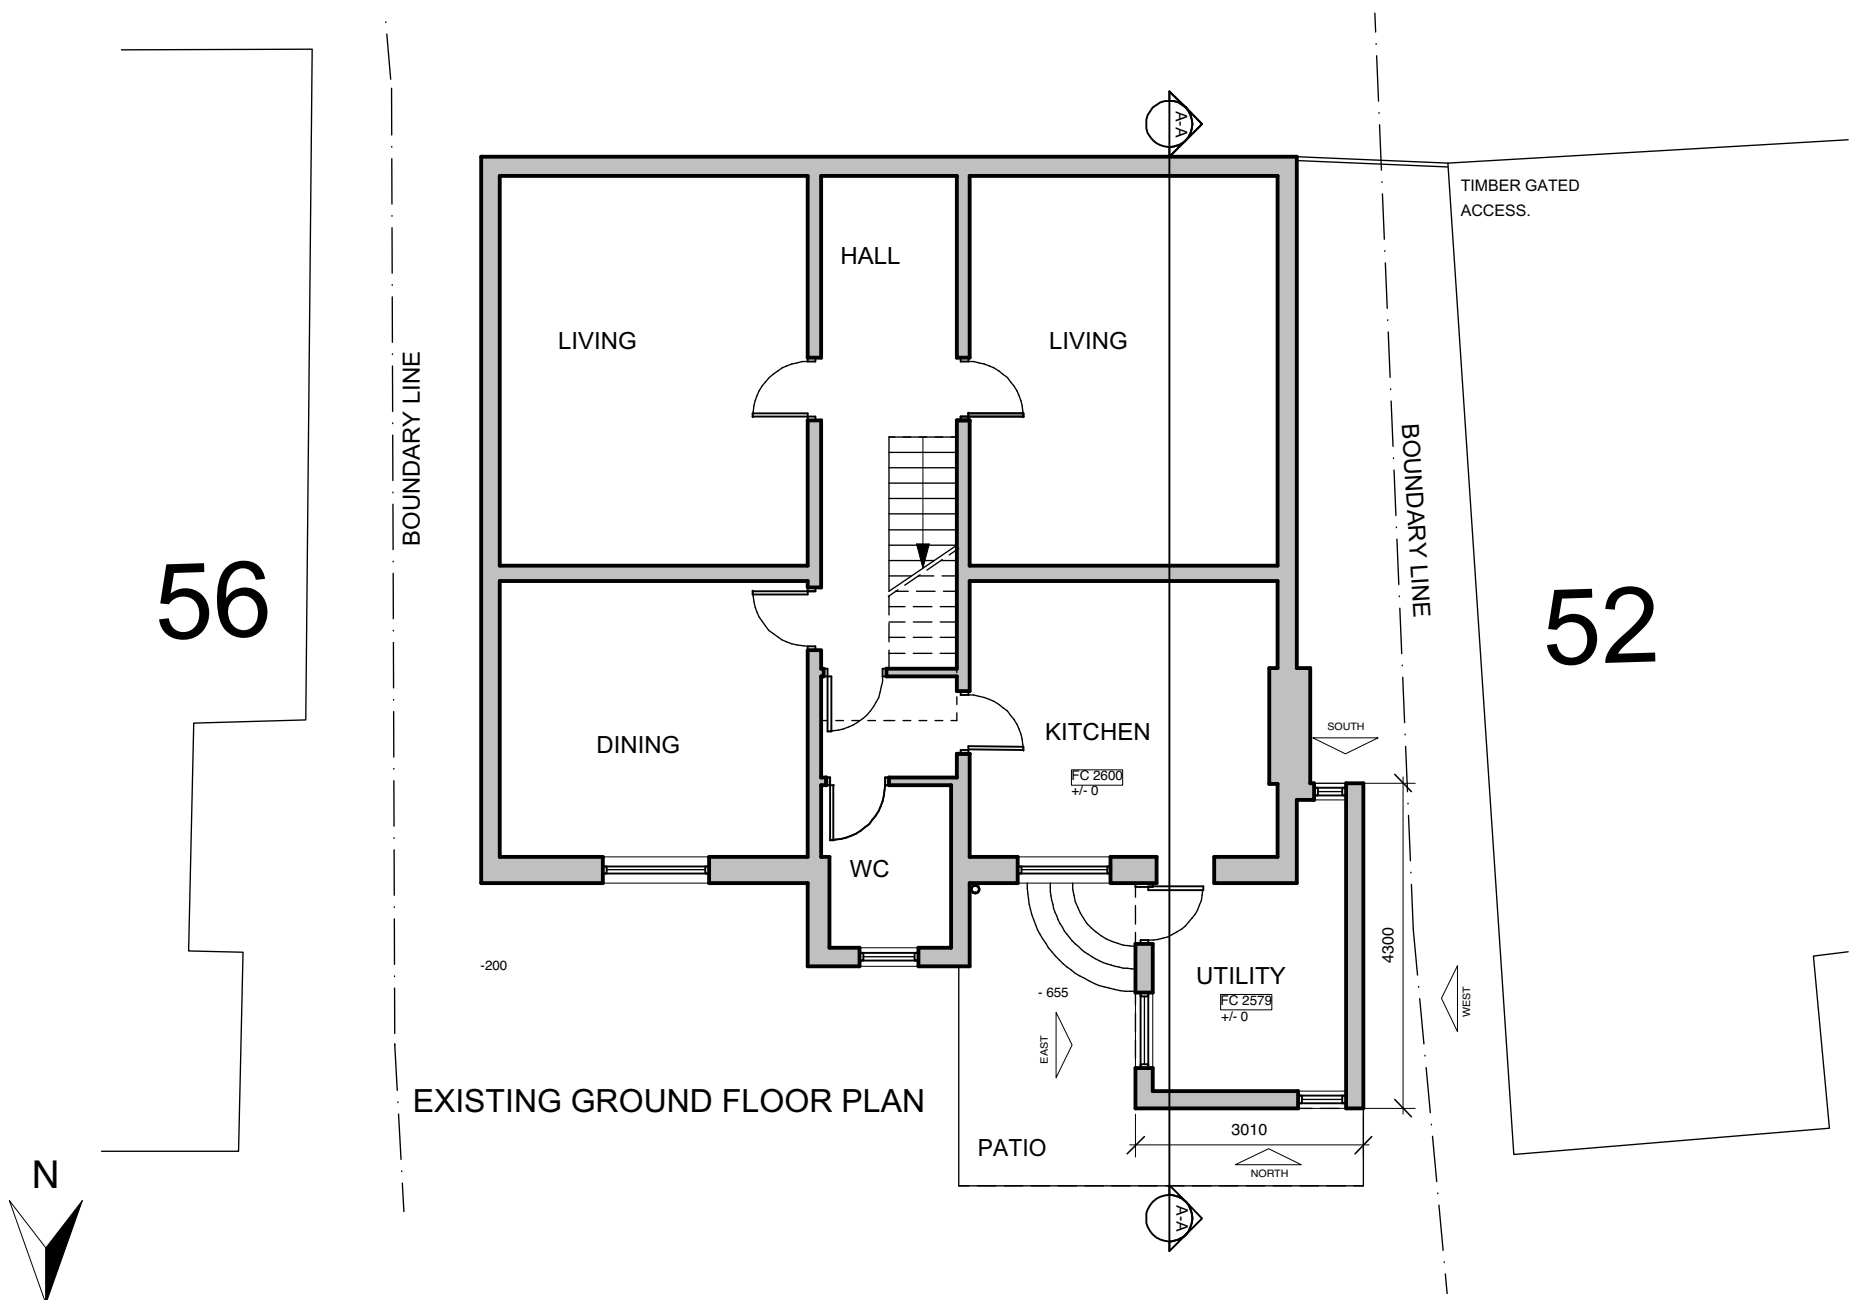

EXISTING GROUND FLOOR PLAN



REVISIONS
Rev A [15.08.2016] - Boundaries
(dotted) corrected

GENERAL NOTES
Responsibility is not accepted for errors made by others in scaling from this drawing
Figured dimensions must be checked on site by the contractor at the start of the Contract and any discrepancies reported immediately to the Client / Client's Agent
Responsibility will not be accepted for work started before relevant Statutory Approvals are in place
Check this drawing is the latest revision before starting work
Shared Architecture Ltd retain copyright for their design work
If there is any doubt about the design intent or additional clarification is required - ASK BEFORE PROCEEDING

JOB
PROPOSED WORKS AT 54 DARTMOUTH PARK RD,
LONDON NW5 1SN

Title
SURVEY PLAN & ELEVATION

Dwg.
0839/E01

Rev.
A

Date
JUNE 2016

Scale
1:100@A3 1:50@A1

EXISTING

shared
architecture

81 Gillespie Road London N5 1LR :: studio@sharedarchitecture.com
Tel :: +44(0)7939058142 :: www.sharedarchitecture.com