


KEY

Existing
Infill
Repositioned
Demolition
Services riser

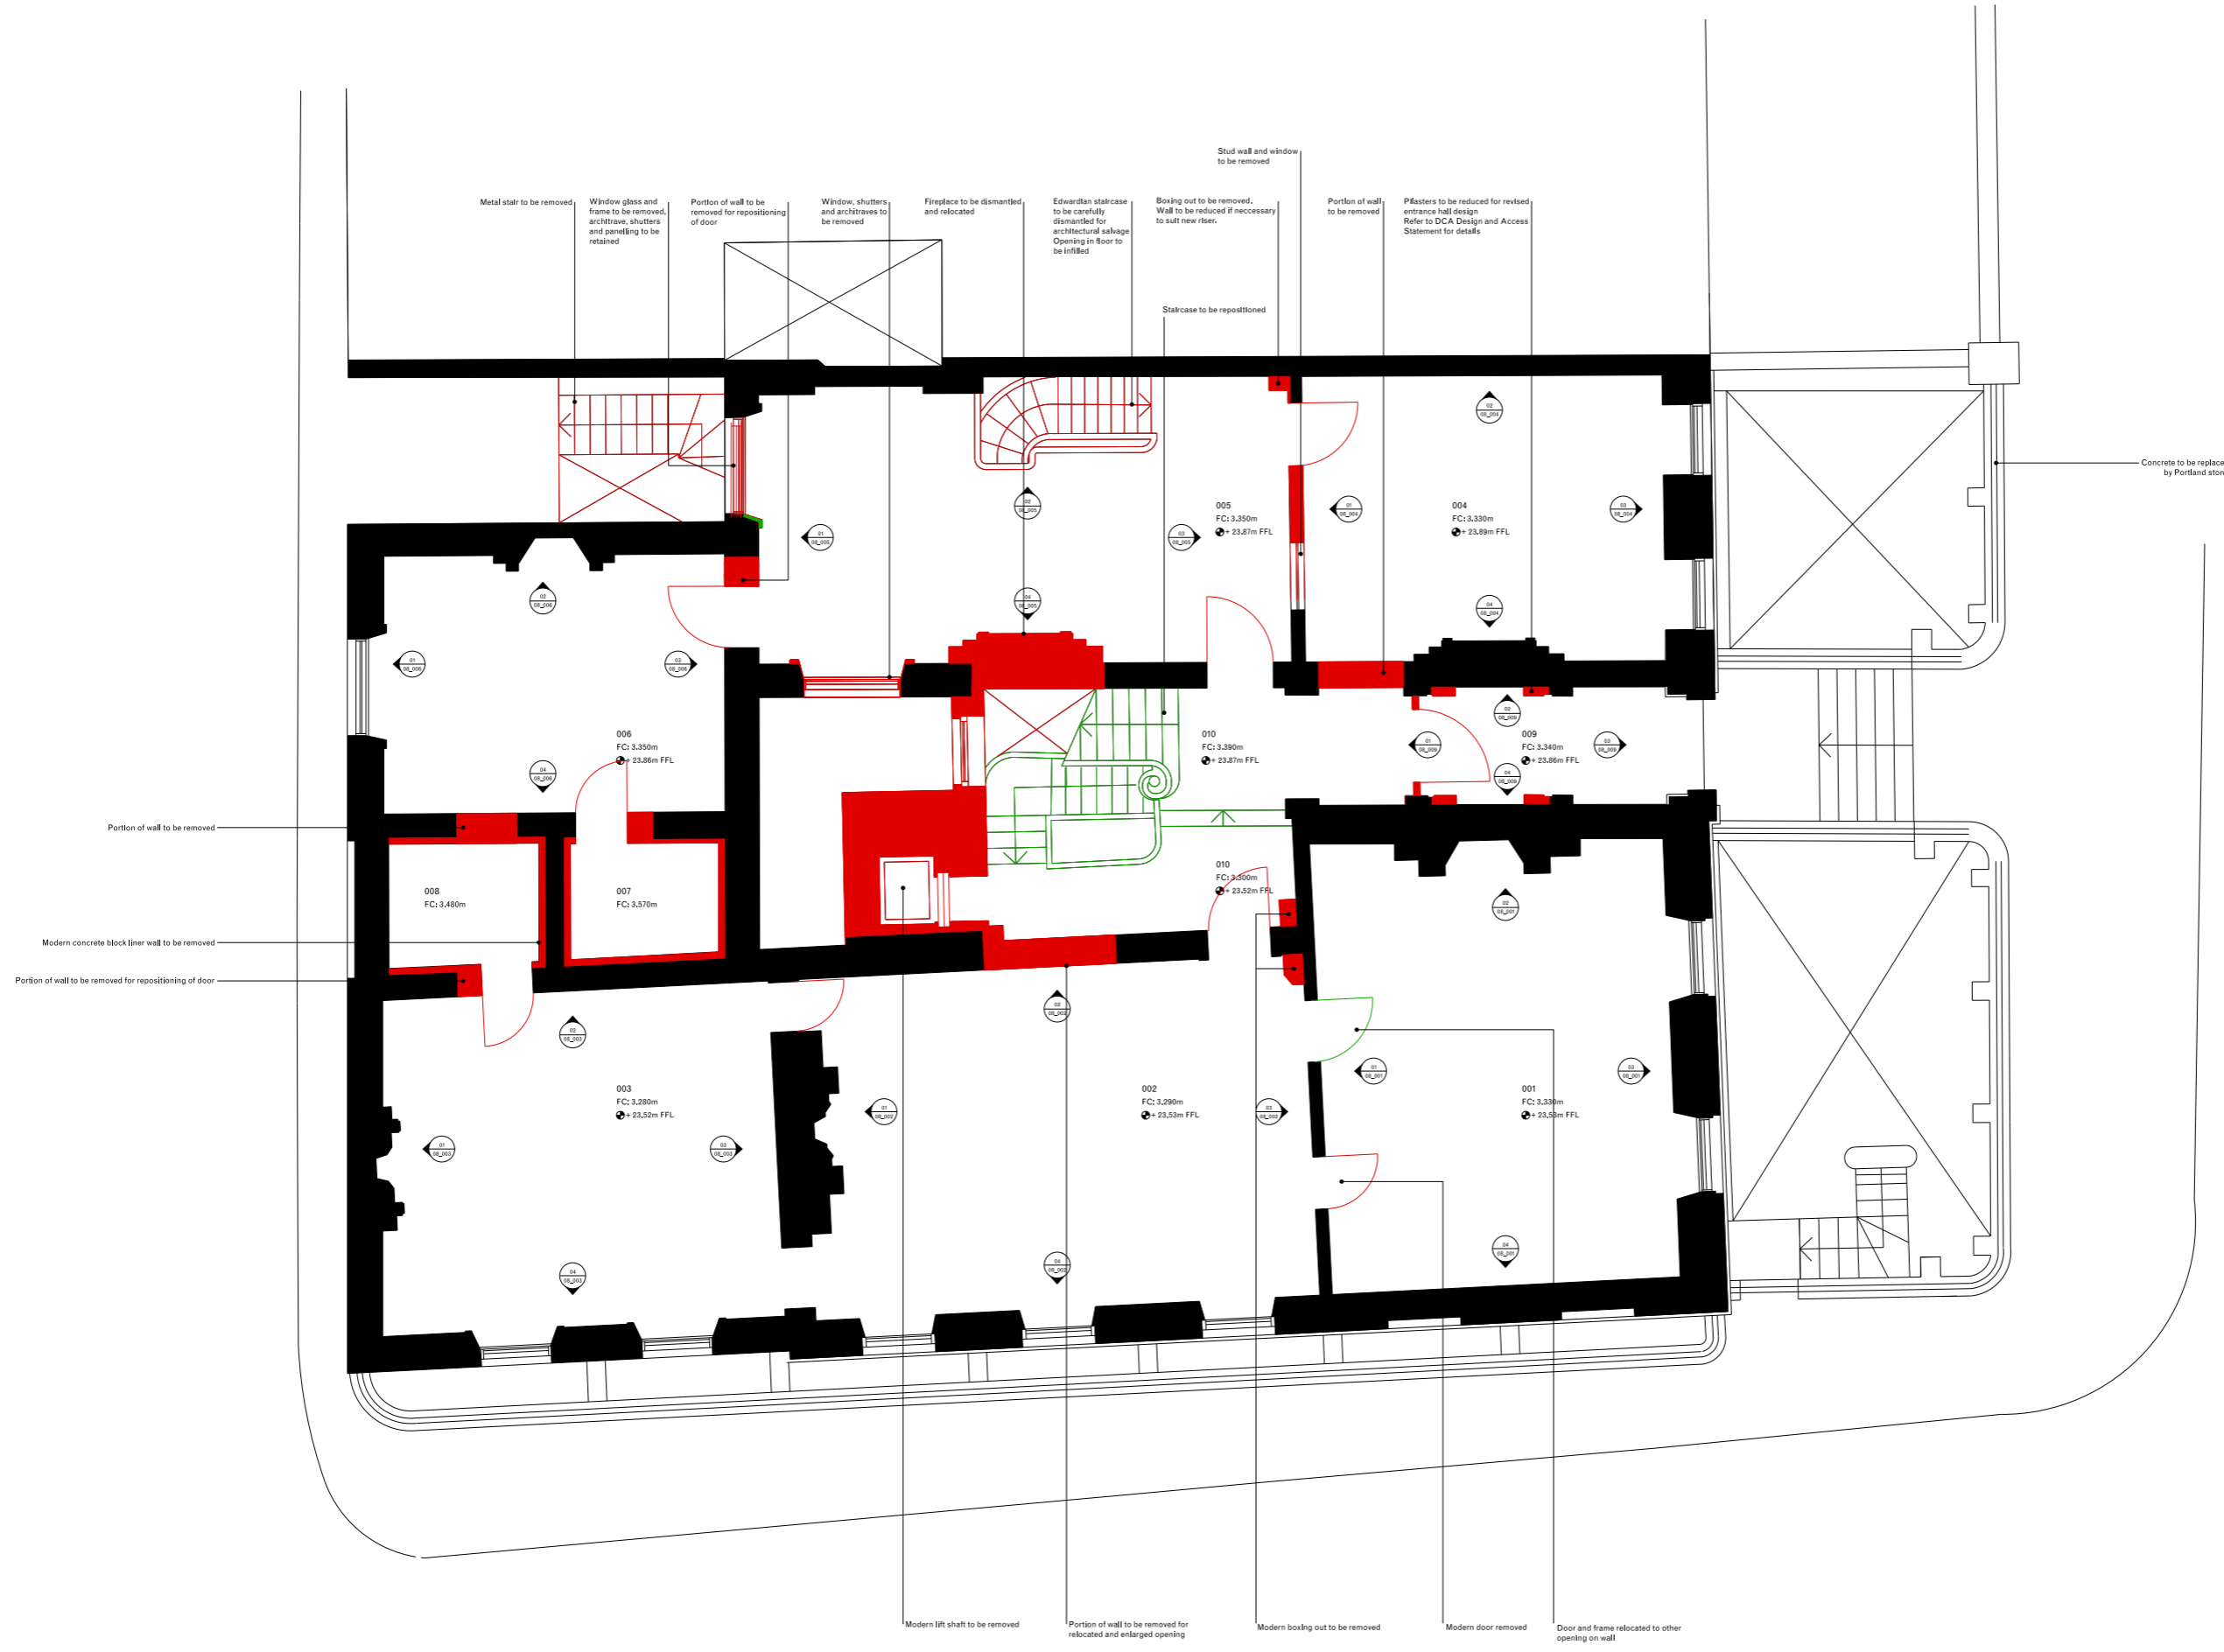


Demolition / Removal notes:

All existing radiators and associated pipework to be carefully removed
 All existing electrical sockets and wiring to be carefully removed
 Removal of all items to be carefully assessed in terms of architectural salvage

General notes:

Do not scale from drawings.
 Errors to be reported immediately to the Architect.
 To be read in conjunction with all relevant Architects', Services and Structural Engineers' drawings.
 All existing site, tree and building information has been compiled from different sources.
 All dimensions to be checked on site.

Rev.	Date	Description	Drawn	Check
P04	13/01/14	For Planning	ALD	JAJ
P03	17/09/13	For Planning	ALD	JAJ
P02	21/12/12	For planning	KB	JAJ

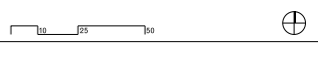

David Chipperfield Architects

11 York Road
 London SE1 1NX
 T +44 20 7620 4800 F +44 20 7620 4801
 www.davidchipperfield.com

Project **Lincoln's Inn Fields** Project number **1026**

Client **1-2 Lincoln's Inn Fields**

© David Chipperfield Architects Ltd.

Drawing name **Existing Ground Floor** Drawing number **01_00**

Date **21/12/2012** Issue **P04**
 Scale / Format **1:50 / A1 1:100 / A3**
 Drawn / Checked **ALD / JAJ**
 Approved **NH**
 CAD Reference **1026_01_00.dgn**