
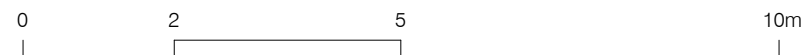
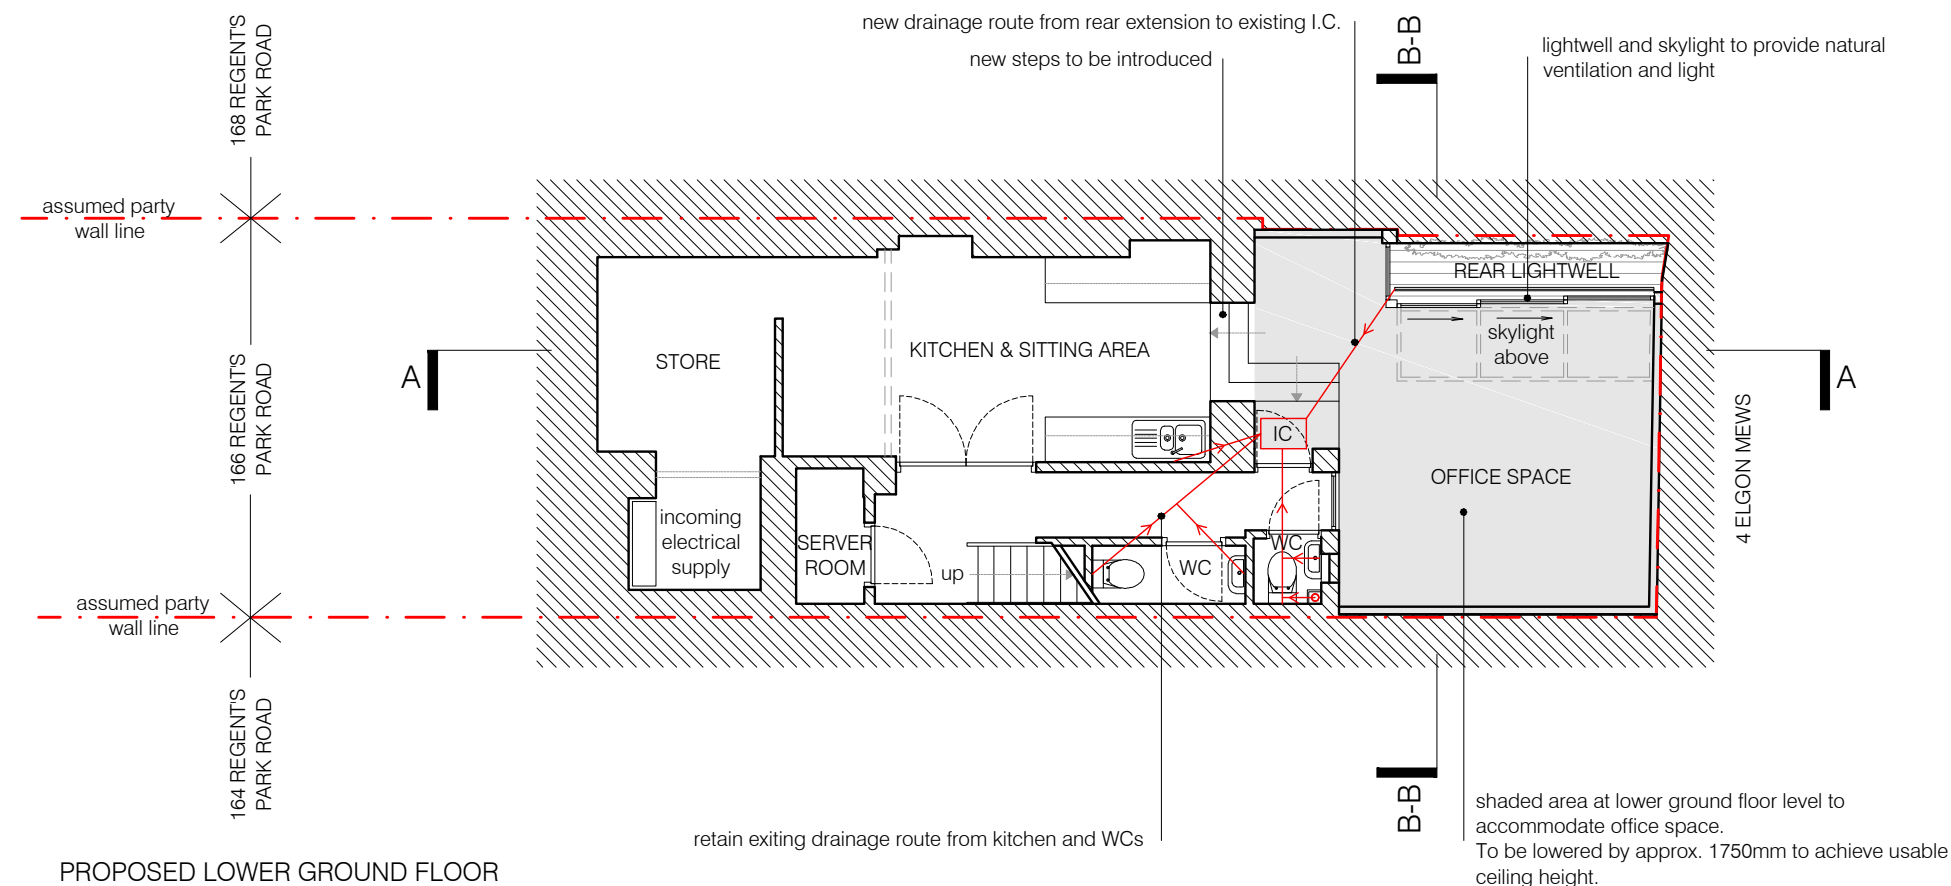


These plans are project and site specific and shall only be used for their intended purpose unless otherwise permitted by written consent of Brian O'Reilly Architects.
 All dimensions shown are indicative and must be double checked on site by the contractor. Any inconsistencies found must be reported to Brian O'Reilly Architects.
 DO NOT SCALE FROM THE DRAWINGS.

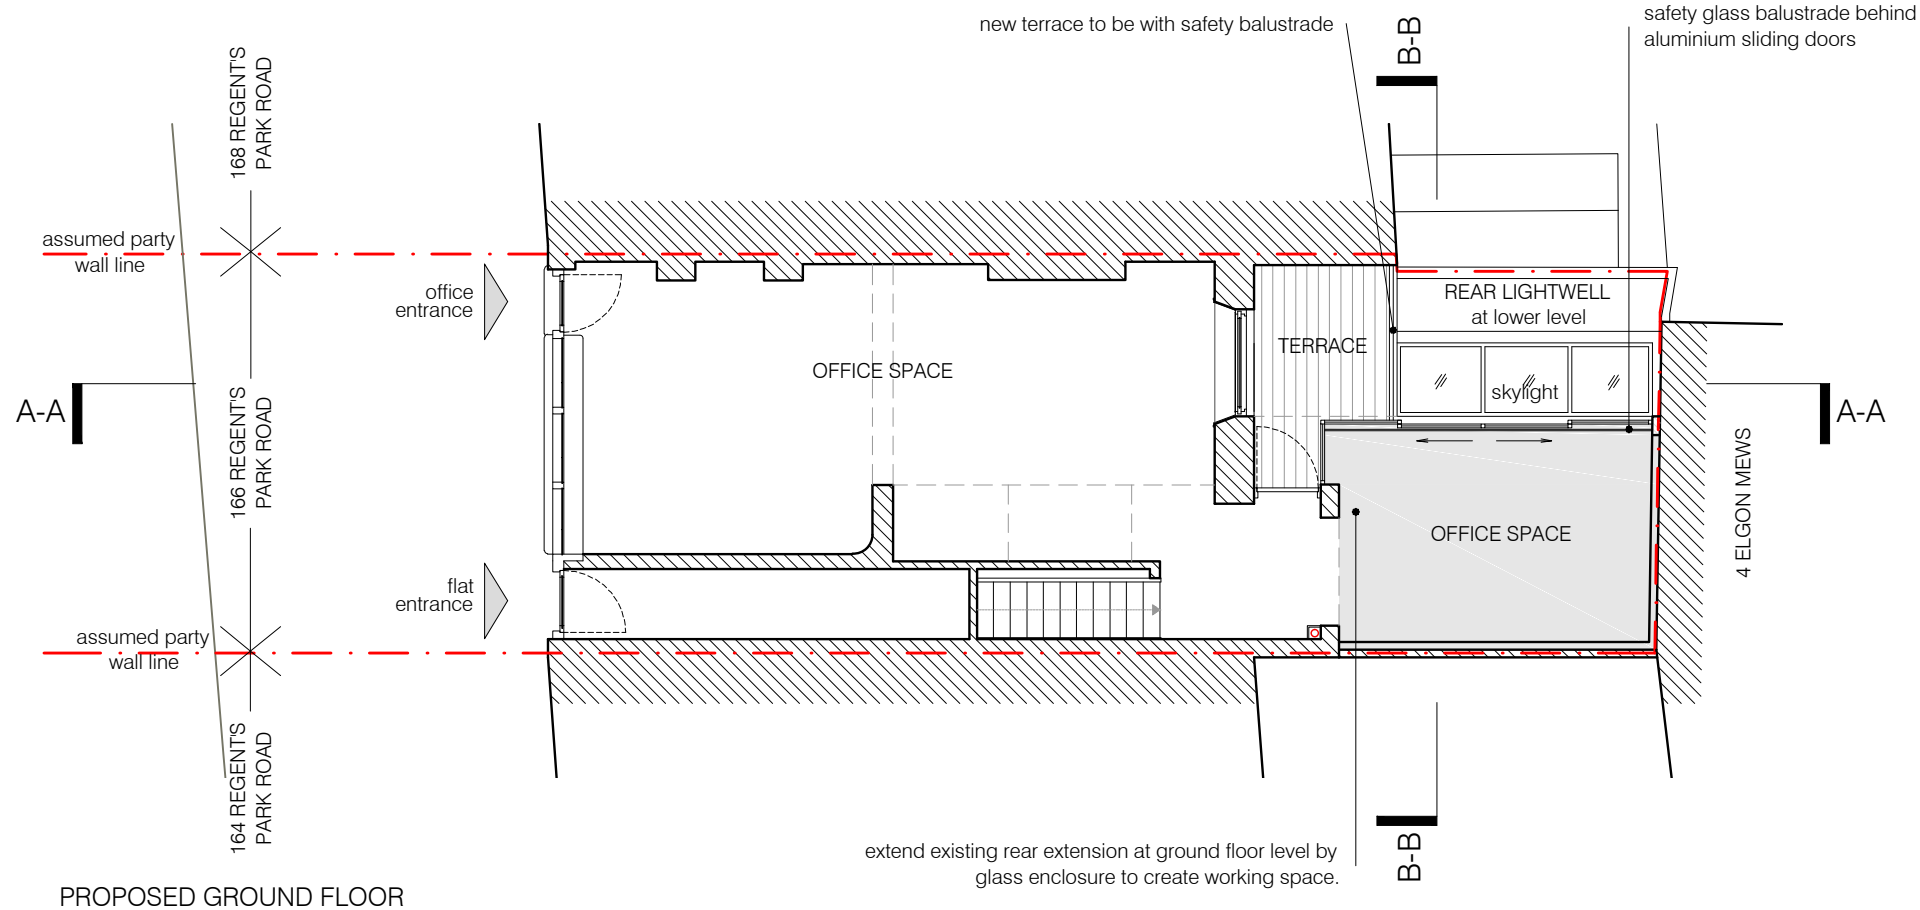

project
 166 REGENT'S PARK ROAD, NW1 8XN



BRIAN O'REILLY ARCHITECTS
 31 Oval Road, London, NW1 7EA +44 (0)20 7267 1184
 www.brianoreillyarchitects.com mail@brianoreillyarchitects.com

REV A: drainage indications introduced 17.08.2016

status / number scale
 planning / 414-101-P 1:100 @ A3

drawing date
 PROPOSED GROUND FLOOR & BASEMENT 10.05.2016

These plans are project and site specific and shall only be used for their intended purpose unless otherwise permitted by written consent of Brian O'Reilly Architects.
 All dimensions shown are indicative and must be double checked on site by the contractor. Any inconsistencies found must be reported to Brian O'Reilly Architects.
 DO NOT SCALE FROM THE DRAWINGS.

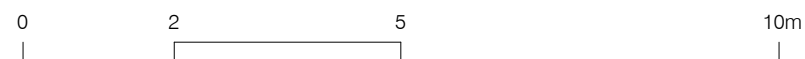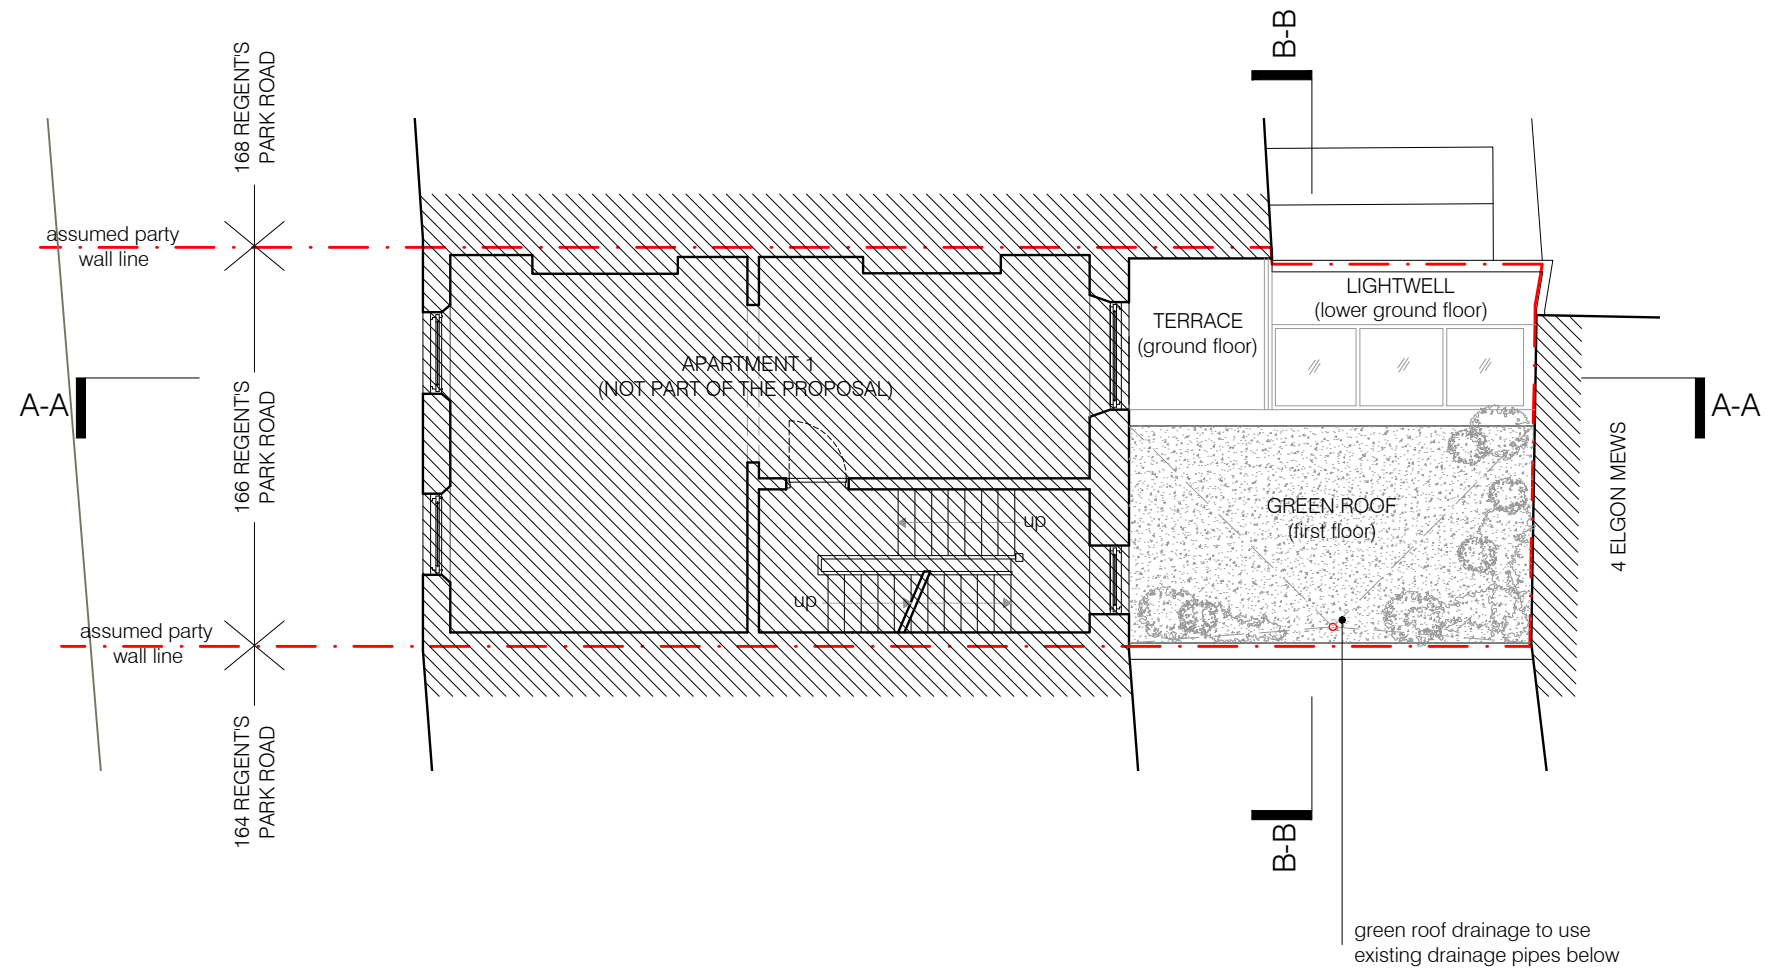

project
 166 REGENT'S PARK ROAD, NW1 8XN

BRIAN O'REILLY ARCHITECTS
 31 Oval Road, London, NW1 7EA +44 (0)20 7267 1184
 www.brianoreillyarchitects.com mail@brianoreillyarchitects.com

REV A: drainage indications introduced 17.08.2016


status / number scale
 planning / 414-102-P 1:100 @ A3

drawing date
 PROPOSED FIRST 10.05.2016
 FLOOR

These plans are project and site specific and shall only be used for their intended purpose unless otherwise permitted by written consent of Brian O'Reilly Architects.
 All dimensions shown are indicative and must be double checked on site by the contractor. Any inconsistencies found must be reported to Brian O'Reilly Architects.
 DO NOT SCALE FROM THE DRAWINGS.




PROPOSED FRONT ELEVATION

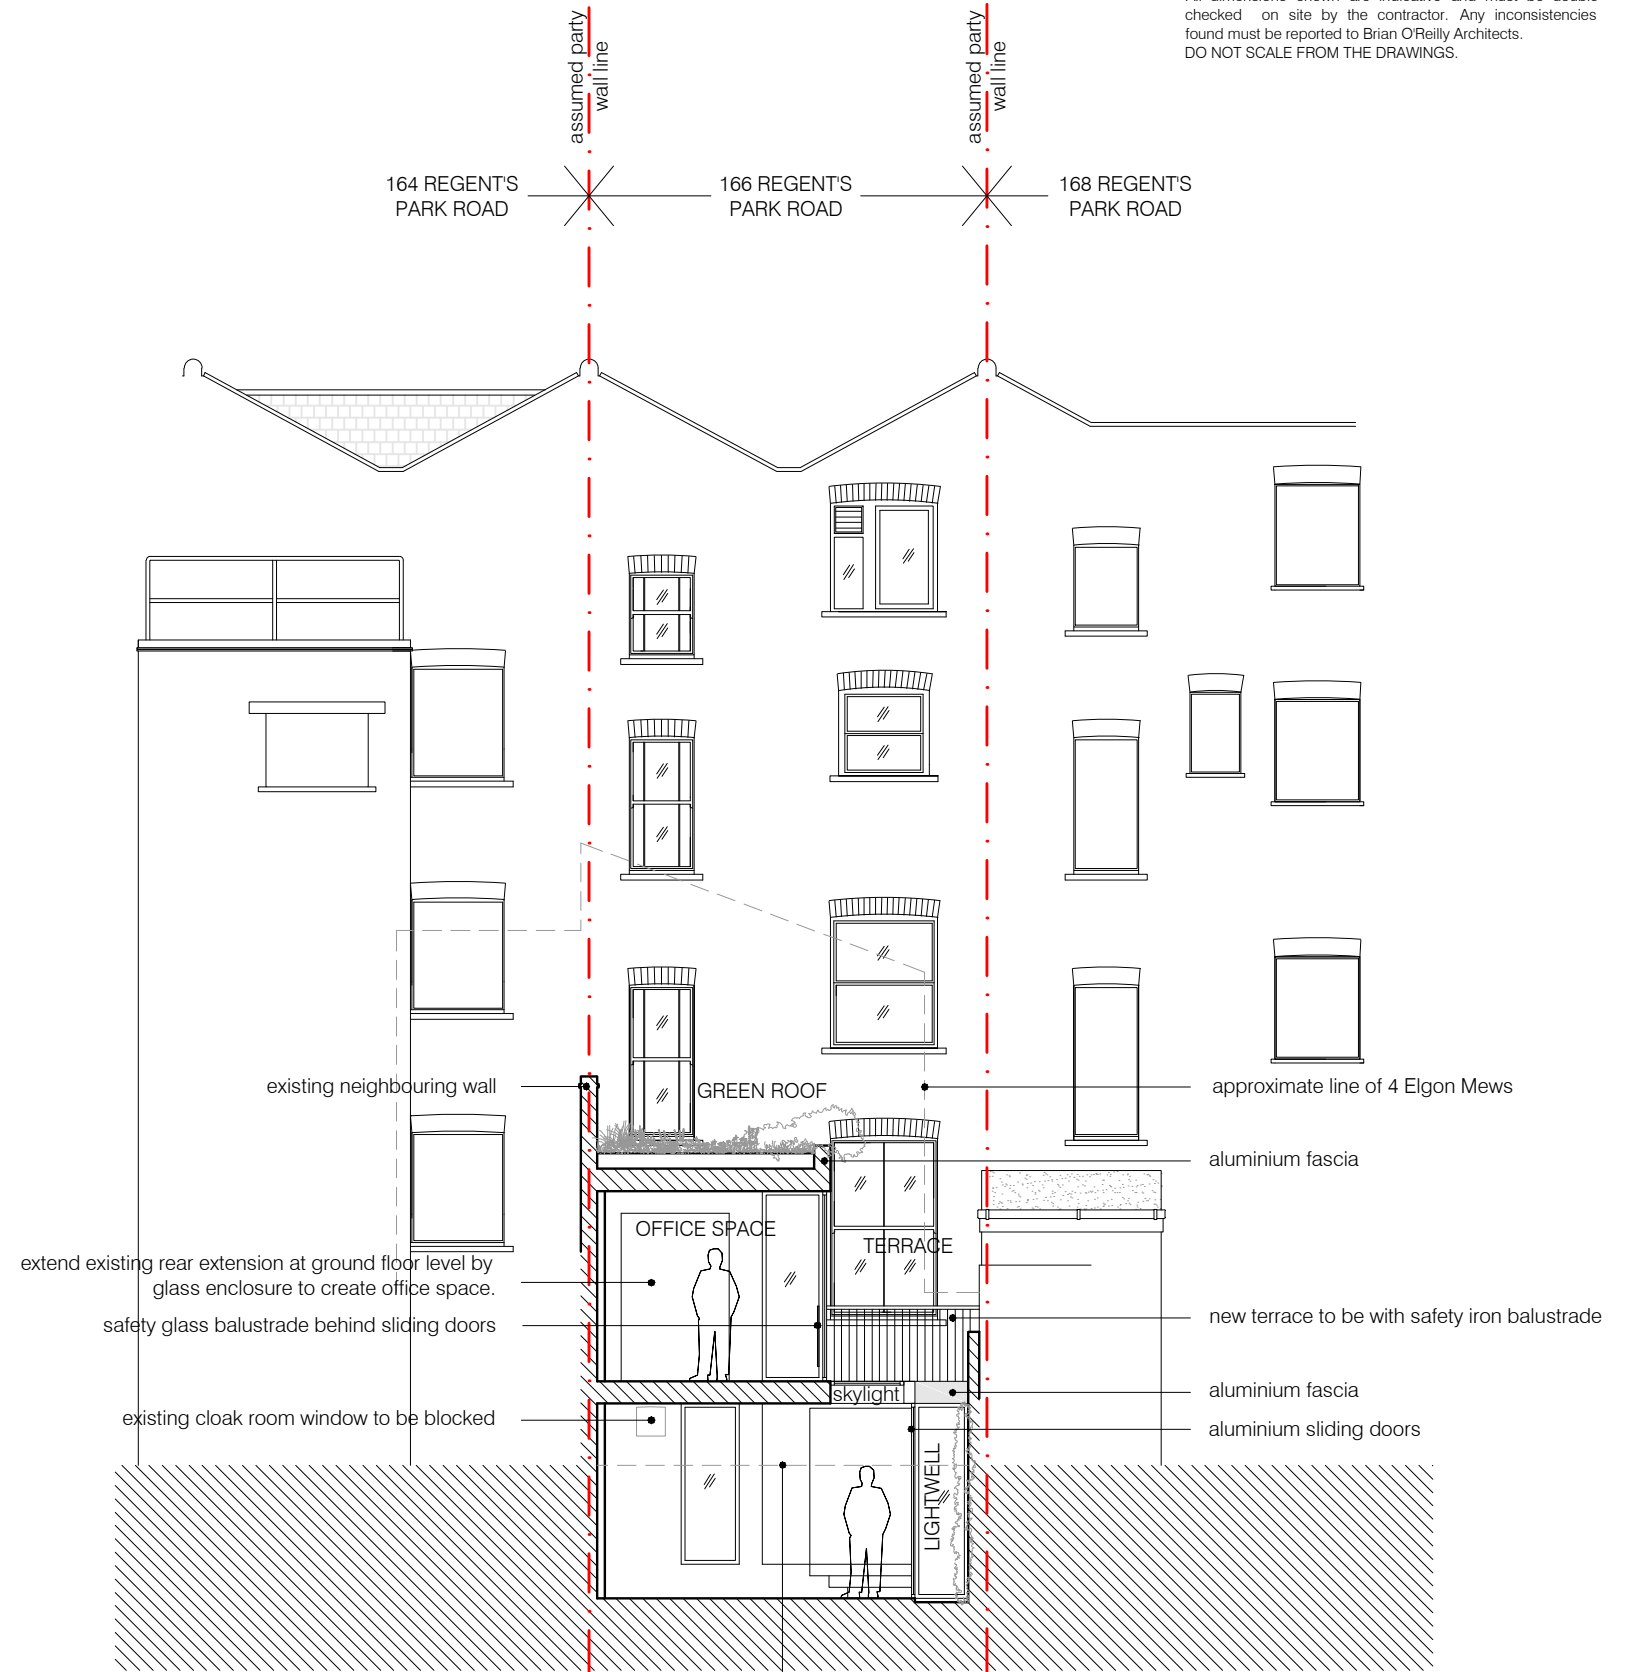

PROPOSED SECTION-ELEVATION B-B

extended area at lower ground floor level to accommodate working space and lightwell. To be lowered by approx. 1750mm to achieve usable ceiling height.

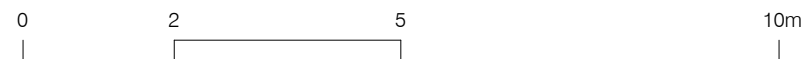



project
 166 REGENT'S PARK ROAD, NW1 8XN

BRIAN O'REILLY ARCHITECTS
 31 Oval Road, London, NW1 7EA +44 (0)20 7267 1184
 www.brianoreillyarchitects.com mail@brianoreillyarchitects.com

status / number
 planning / 414-201-P

scale
 1:100 @ A3
 drawing
 PROPOSED FRONT &
 REAR ELEVATIONS
 date
 10.05.2016

These plans are project and site specific and shall only be used for their intended purpose unless otherwise permitted by written consent of Brian O'Reilly Architects.
 All dimensions shown are indicative and must be double checked on site by the contractor. Any inconsistencies found must be reported to Brian O'Reilly Architects.
 DO NOT SCALE FROM THE DRAWINGS.

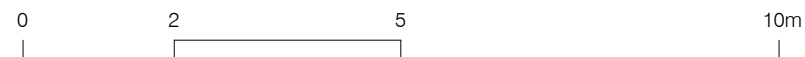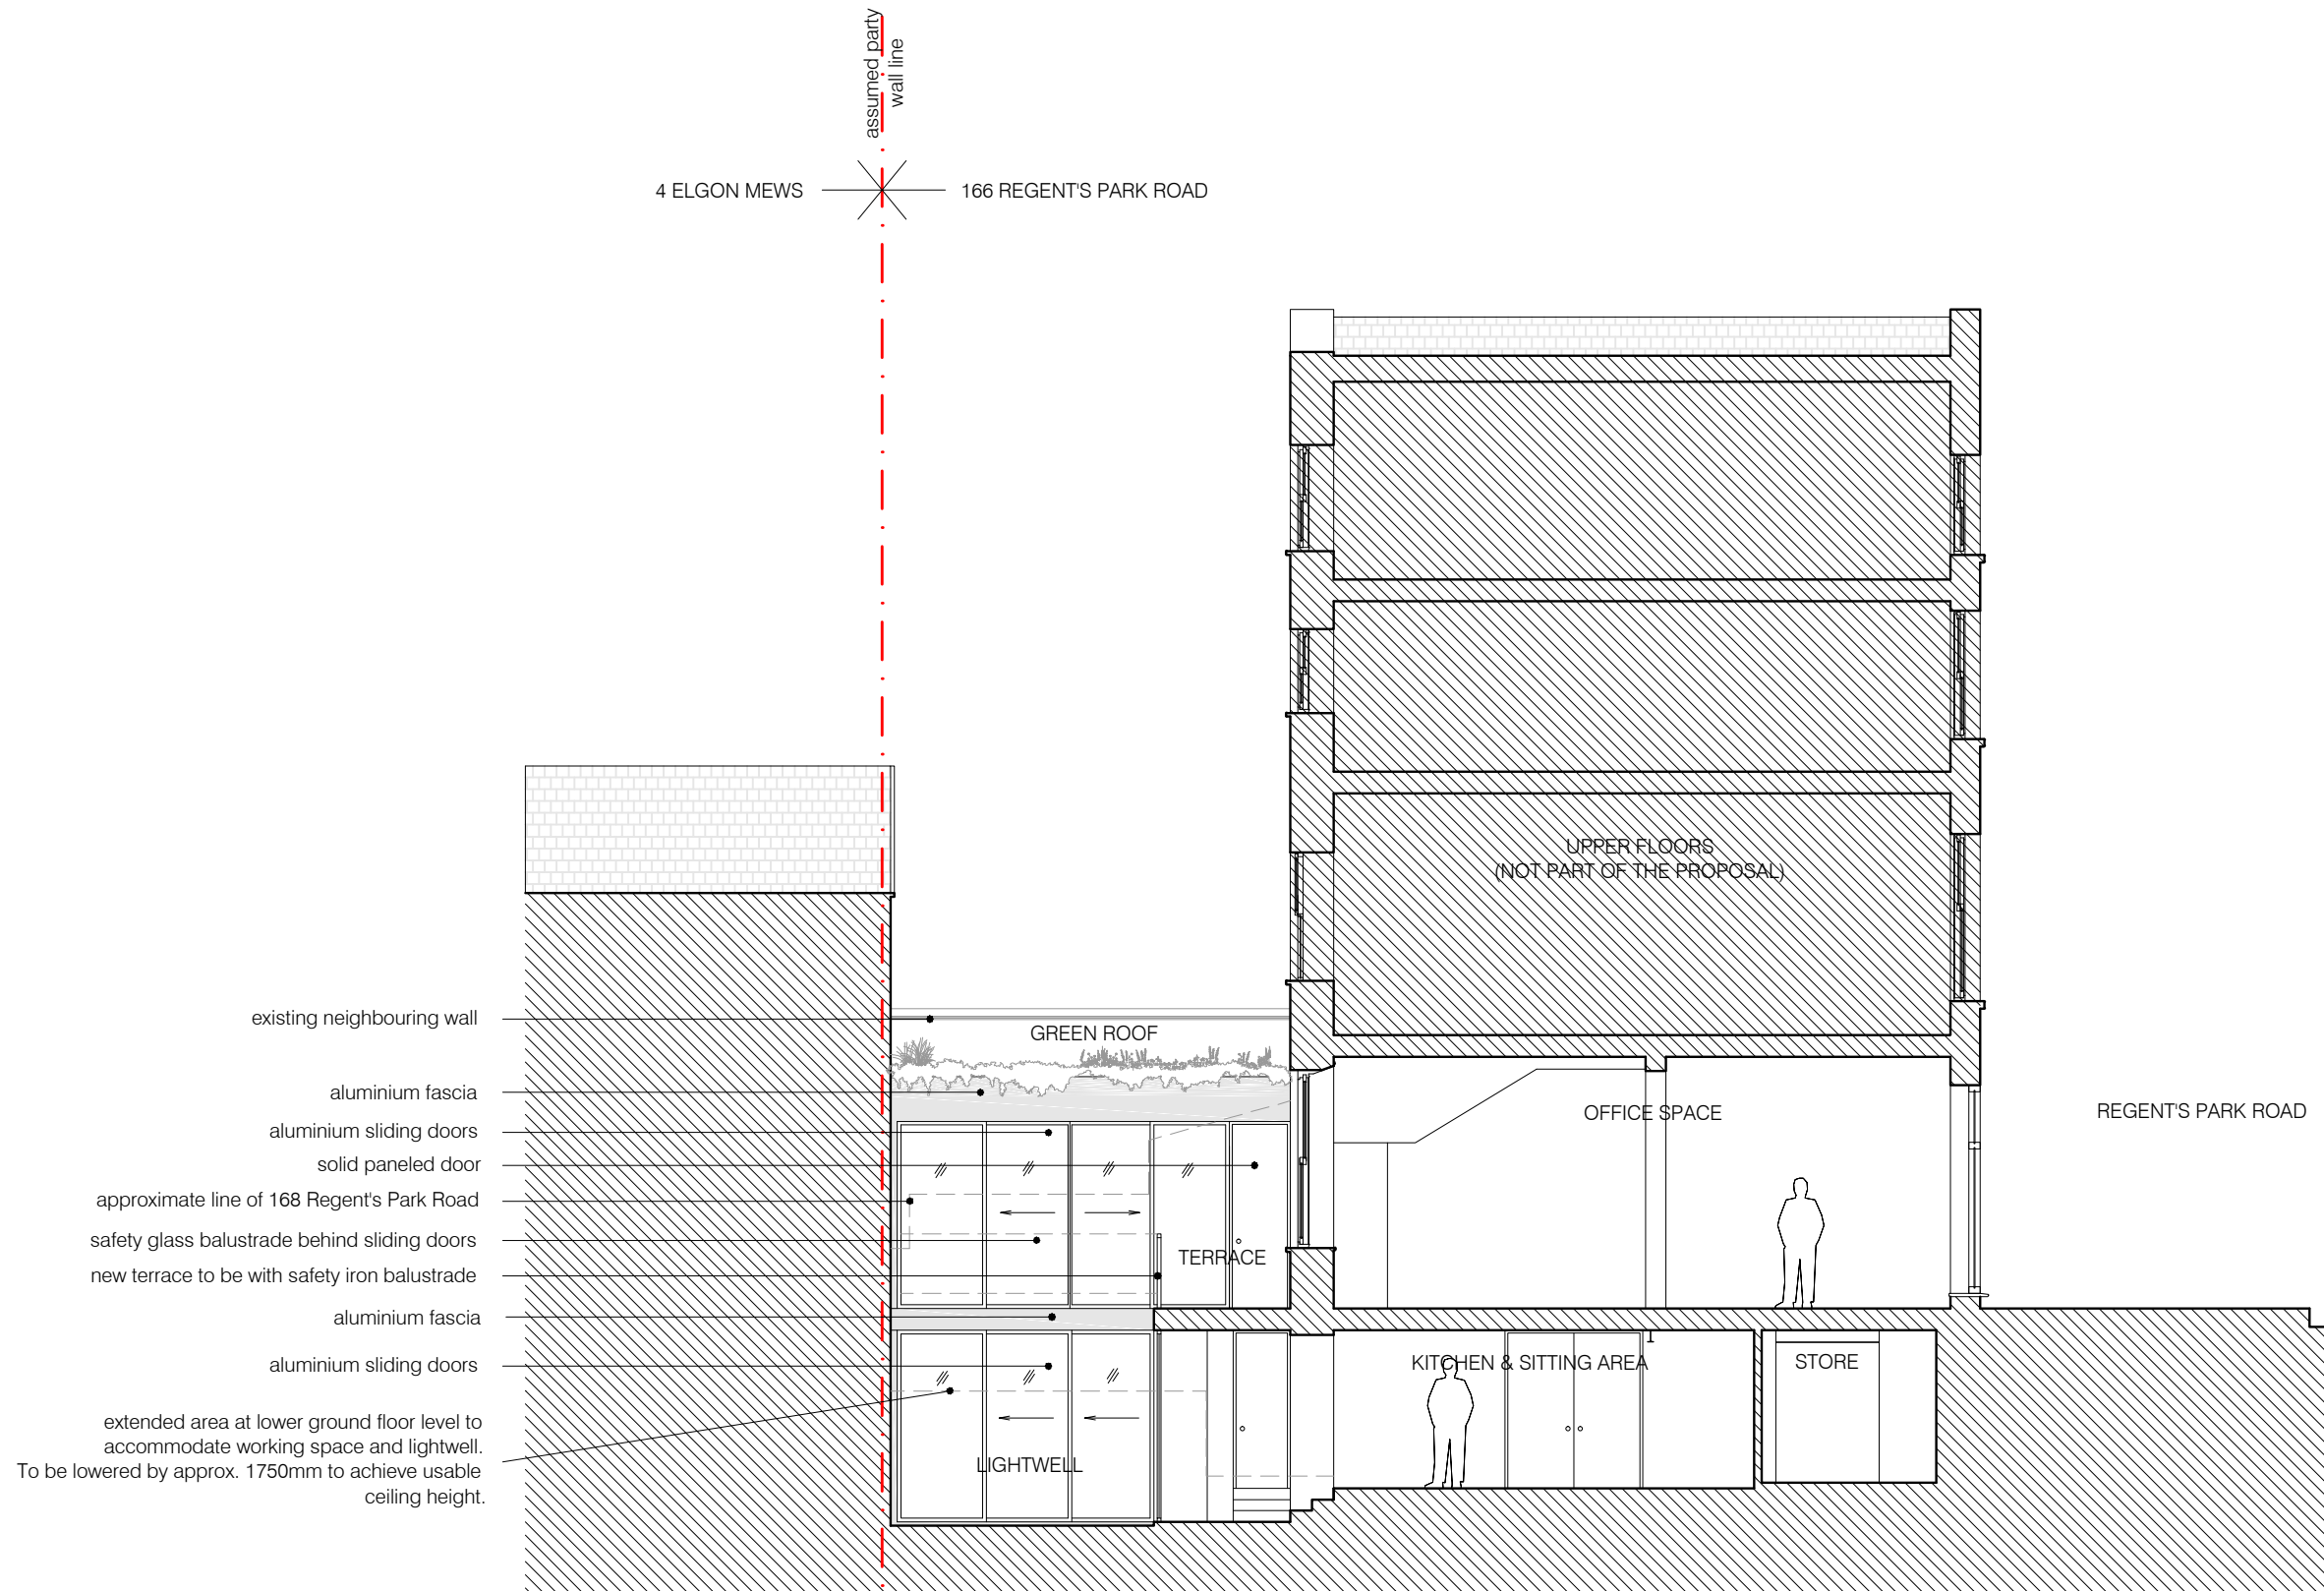

project
 166 REGENT'S PARK ROAD, NW1 8XN

BRIAN O'REILLY ARCHITECTS
 31 Oval Road, London, NW1 7EA +44 (0)20 7267 1184
 www.brianoreillyarchitects.com mail@brianoreillyarchitects.com

status / number
 planning / 414-301-P

drawing
 PROPOSED
 SECTION A-A

scale
 1:100 @ A3

date
 10.05.2016