


UNUSED LOFT SPACE PUT TO USE SUSTAINABLY

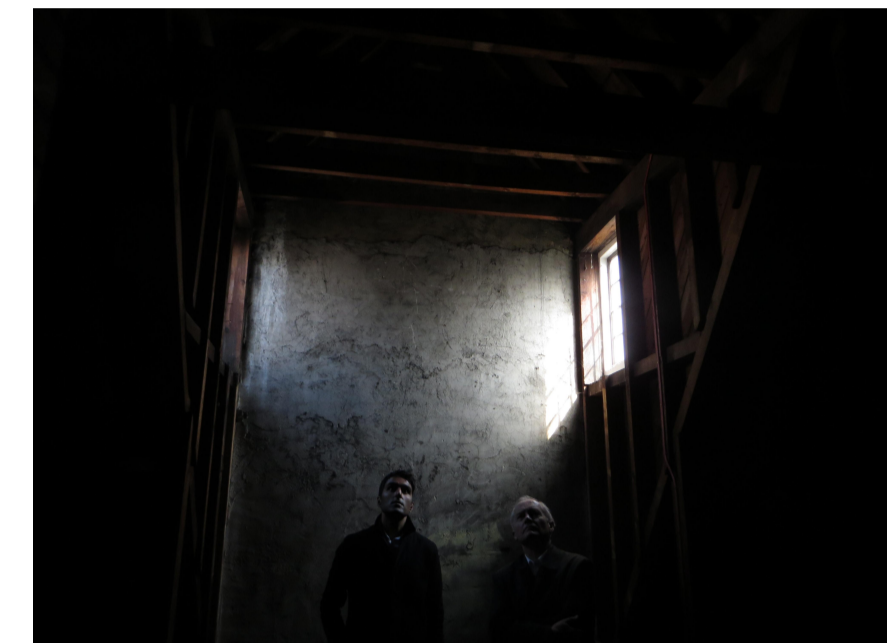

EAST AND WEST CLERESTOREY WINDOW RETAINED




SOUTH ATTIC SPACES PUT SUSTAINABLY TO RESIDENTIAL USE

REV A 11/08/2016  
REVISED PLAN SHOWN




SHAUN KNIGHT  
ARCHITECTURE

40 FALCON ROAD, HAMPTON  
TW12 2RA  
07824 815 258M  
0208 287 0596T  
E:skarchitecture@hotmail.co.uk  
W:shaunknightarchitecture.com

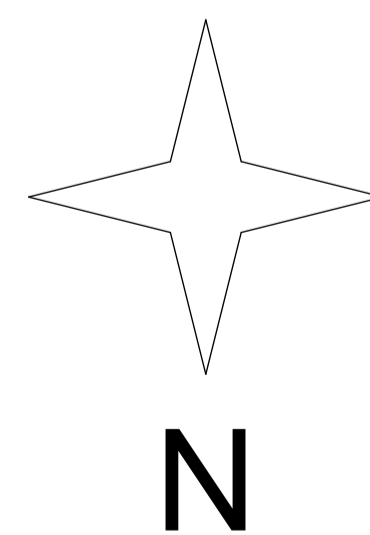

**KEY**  
— EXISTING RETAINED WALLS  
- - - PROPOSED WALLS

SECOND FLOOR INVENTORY

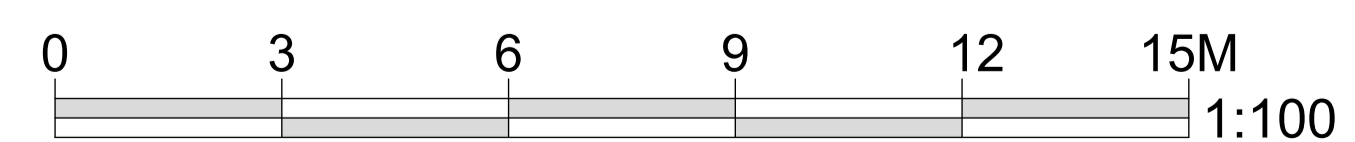

PLANNING

PROJECT: 36 LANCASTER GROVE

TITLE : SECOND FLOOR INVENTORY

Date: DECEMBER 2015

Scale: 1:100 AT A1 Drawn: SDK

DRAWING NUMBER: 083A

The copyright of this drawing is the property of SHAUN KNIGHT ARCHITECTURE LIMITED and may not be reproduced in any form without prior written consent.