



GRANITE SETTE FORECOURT RETAINED



INTERNAL COURT SURFACING RETAINED



ORIGINAL, METAL ARCH GUARDING RETAINED



ORIGINAL RAILINGS AND CRASH GUARDS RETAINED



HAZARDOUS CYLINDER STORAGE TO BE REMOVED



FUEL STORE TO BE REMOVED





TARMACADAM SURFACE TO BE RETAINED AND REPAIRED



DEFUNCT ENCOUTREMENT OF FIRE STATION TO BE REMOVED, LIGHTING TO BE REPLACED



DECORATIVE TILE VENTS ON THE EXTERIOR TO HAVE MESH REMOVED AND INSECT MESH REPLACED INTERNALLY, OUT OF SIGHT

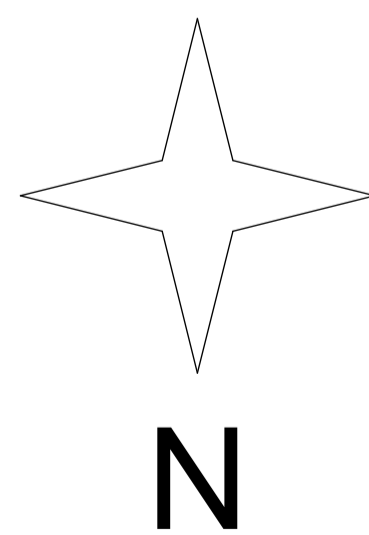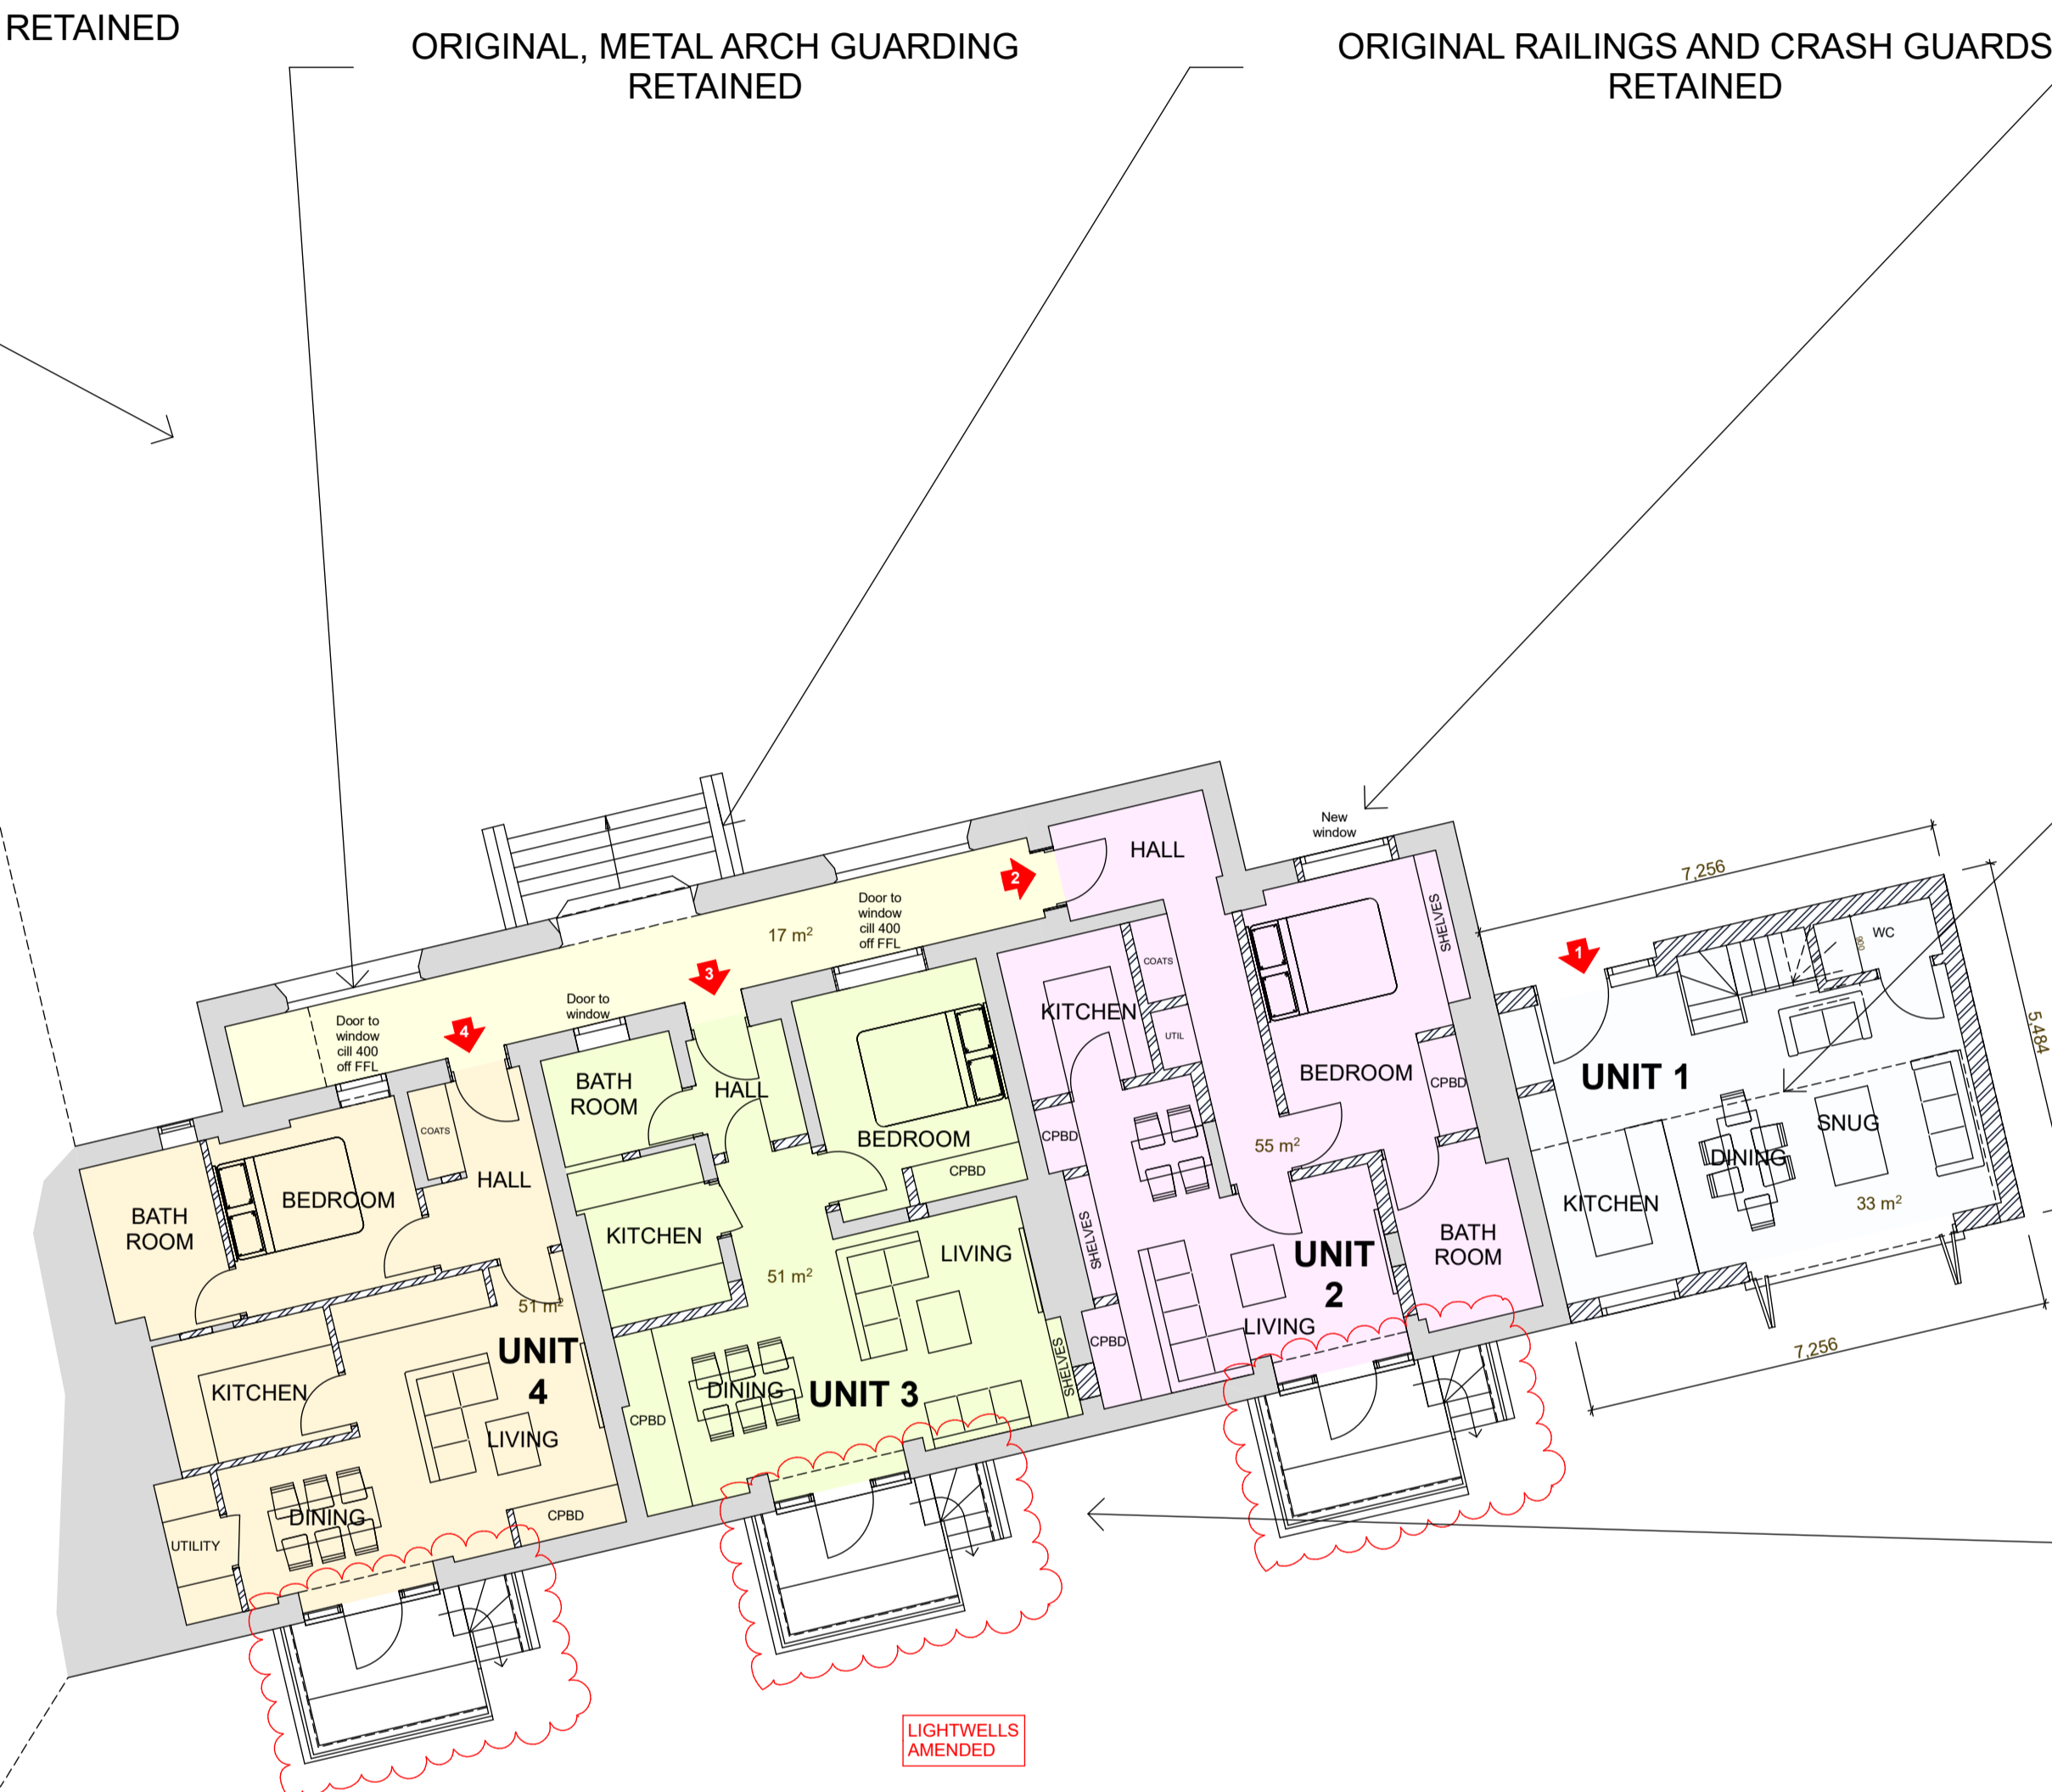

KEY
 ——— EXISTING RETAINED WALLS
 - - - - - PROPOSED WALLS

0 3 6 9 12 15M
 1:100

BASEMENT FLOOR INVENTORY

PLANNING

SHAUN KNIGHT ARCHITECTURE

40 FALCON ROAD, HAMPTON
 TW12 2RA
 07824 815 258M
 0208 287 0596T
 E:skarchitecture@hotmail.co.uk
 W:shaunknightarchitecture.com

REV A 11/08/2016
 REVISED PLAN SHOWN

PROJECT: 36 LANCASTER GROVE

TITLE : BASEMENT INVENTORY

Date: DECEMBER 2015

Scale: 1:100 AT A1 Drawn: SDK

DRAWING NUMBER: 080A

The copyright of this drawing is the property of SHAUN KNIGHT ARCHITECTURE LIMITED and may not be reproduced in any form without prior written consent.

