


Location Plan-
Scale 1:1250

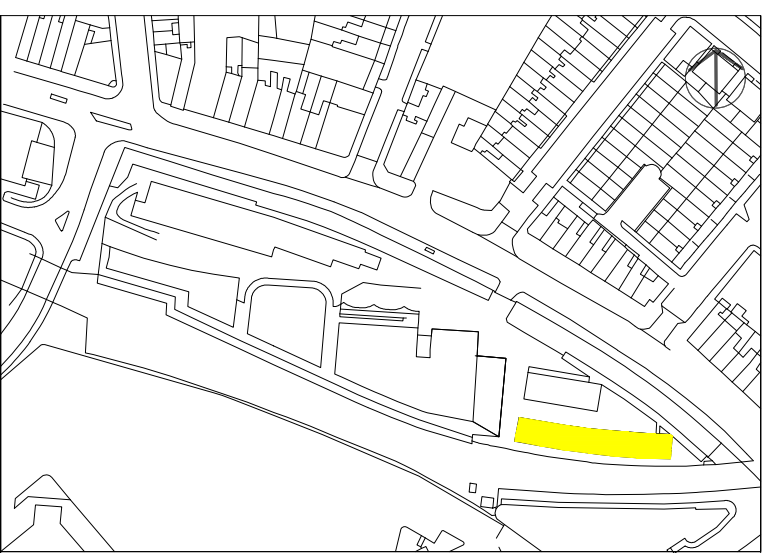

Site/Block Plan-
Scale 1:500



Please note that information used to produce these drawings is based on measured survey supplied by others; Heritage Architecture can not be held responsible for any inaccuracies that may exist. Please do not scale drawings. All dimensions should be verified on site.

Camden Stables Market
London
NW1
United Kingdom

STANLEY SIDINGS LTD

Camden Stables Market
PROVENDER STORE (BLOCK B)

Drawing Title
New stairs, lifts & associated builders work - Location Plan & Site Block Plan

Scale 1:1250 & 1:500 @ A1

Drawing Status
Planning & Listed Building Consent

July 2016 Drawing No
B-LP



STEPHEN LEVRANT HERITAGE ARCHITECTURE
62 British Grove, London, W4 2NL
E-mail: info@heritagemail.co.uk