





Please note that information used to produce these drawings is based on measured survey supplied by others. Heritage Architecture can not be held responsible for any inaccuracies that may exist. Please do not scale drawings. All dimensions should be verified on site.

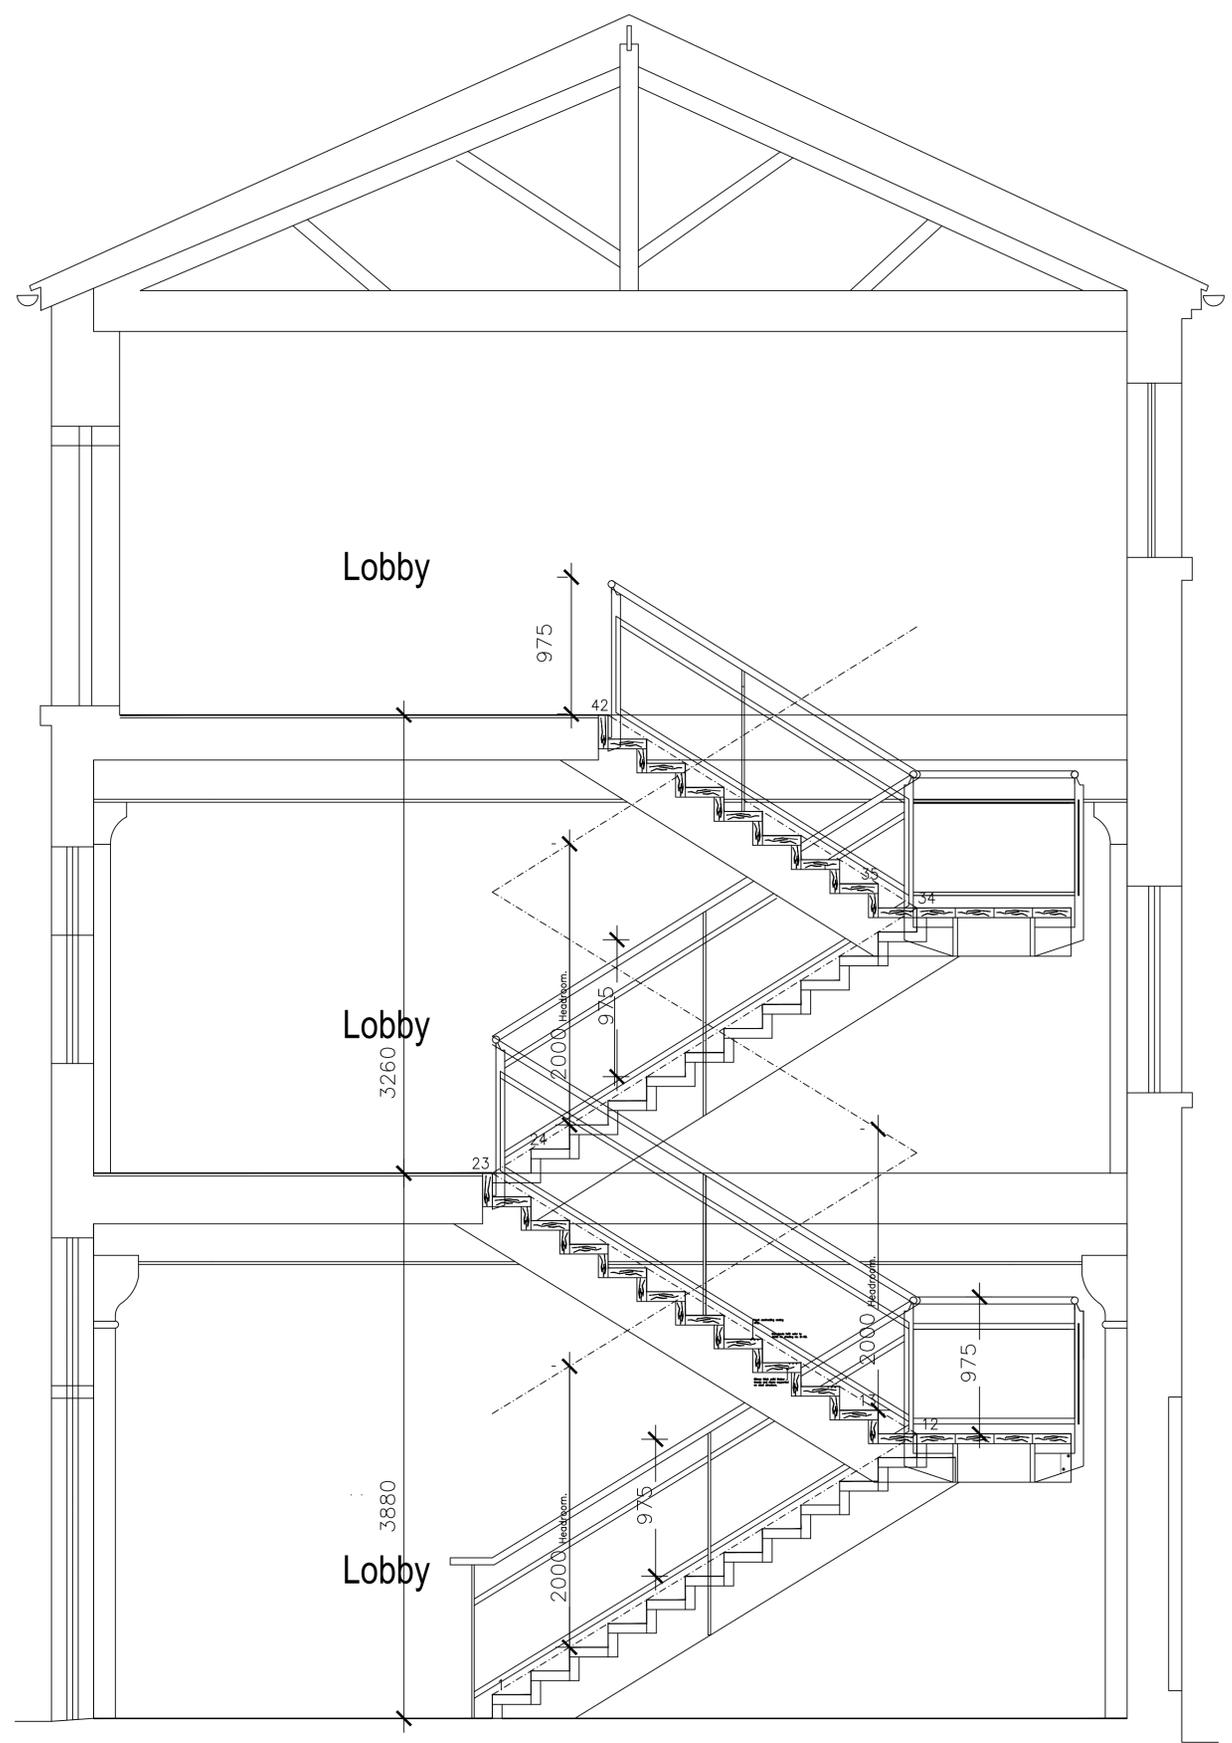

Proposed Stair - Section AA
Scale 1:25

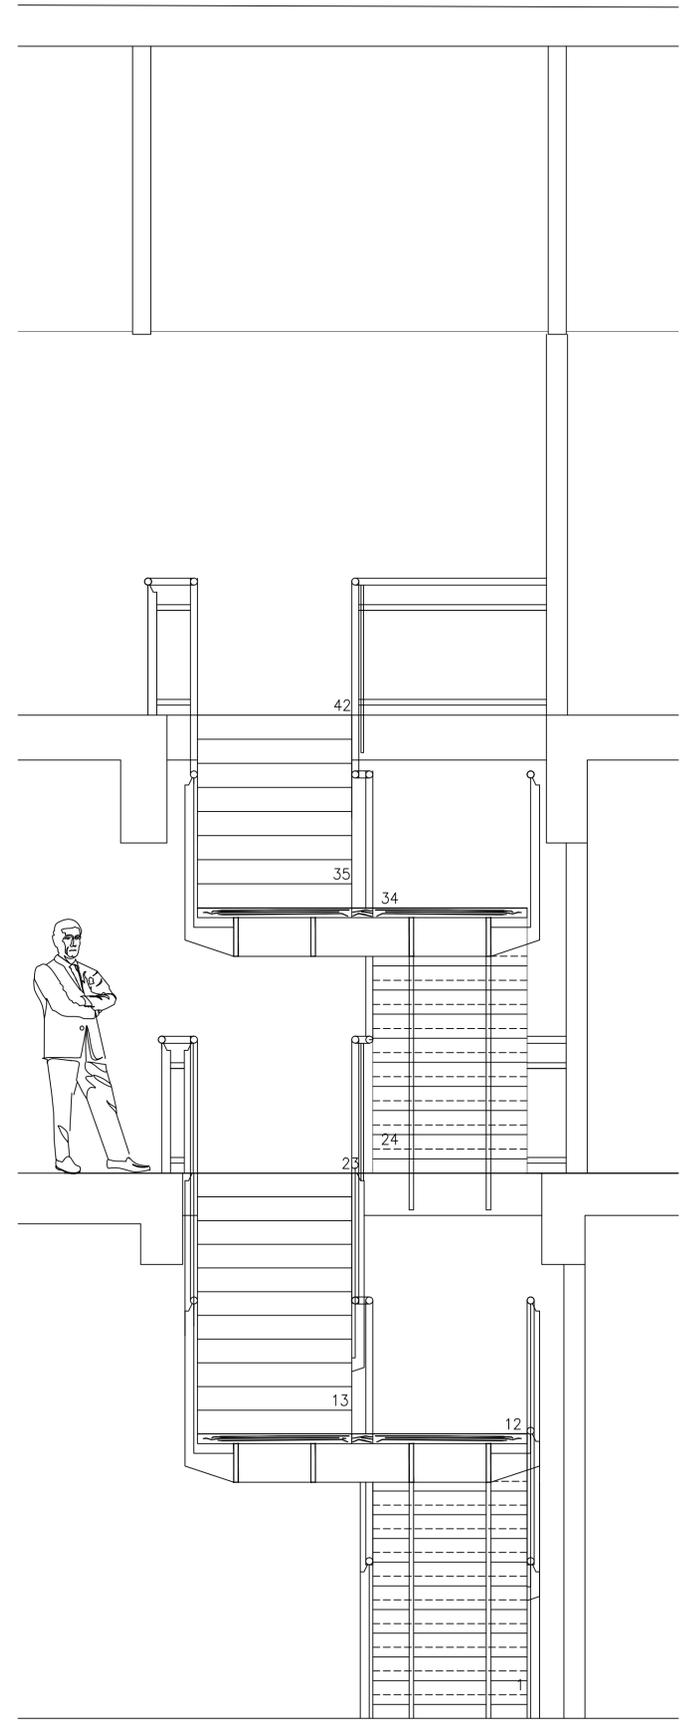

Proposed Stair - Section BB
Scale 1:25

Camden Stables Market
London
NW1
United Kingdom

STANLEY SIDINGS LTD

**Camden Stables Market
PROVENDER STORE (BLOCK B)**

Drawing Title
New stairs, lifts & associated builders work - Proposed staircase - Sections AA & BB

Scale 1:25 @ A1

Drawing Status
Planning & Listed Building Consent

July 2016 Drawing No B-04



STEPHEN LEVRANT HERITAGE ARCHITECTURE
62 British Grove, London, W4 2NL
E-mail: info@heritagegmail.co.uk