

DISCLAIMER :

All dimensions and levels to be checked on site by contractor prior to preparation of shop/specialist drawings and commencement of work on site.

Do not scale from this drawing. If you scale from this drawing then you do so at your own risk. Martin Arnold Ltd will not be responsible for any implications resulting from scaling from the drawing.

This drawing and the copyrights and patents therein are the property of Martin Arnold Ltd and may not be used or reproduced without consent.

This drawing is to be read in conjunction with all relevant consultants' and/or specialists' drawings and documents and any discrepancies or variations are to be notified to Martin Arnold Ltd before the affected work commences.

MA Code (for MA use only):

Rev Date By Description

MARTIN ARNOLD
Chartered Surveyors & Construction Consultants

4 Gunnery Terrace
The Royal Arsenal
London
SE18 6SW



TEL : 020-8317-7557
FAX : 020-8317-7741
EMAIL : initialsurname@martinarnold.co.uk
WEBSITE : www.martinarnold.co.uk

CLIENT :

London and Quadrant Housing Trust
The Grange
100 High Street
London, N14 6BN

PROJECT :

13 Mornington Crescent
Kings Cross
London
NW1 7RG

TITLE :

Revised Parapet Detail

Purpose of Issue :


Planning Permission

Drawn : CH Checked By : RS


Date : August 2016

Scale : 1:5 @ A3

Dwg No : LO-2015-DR-MA-SE-C00

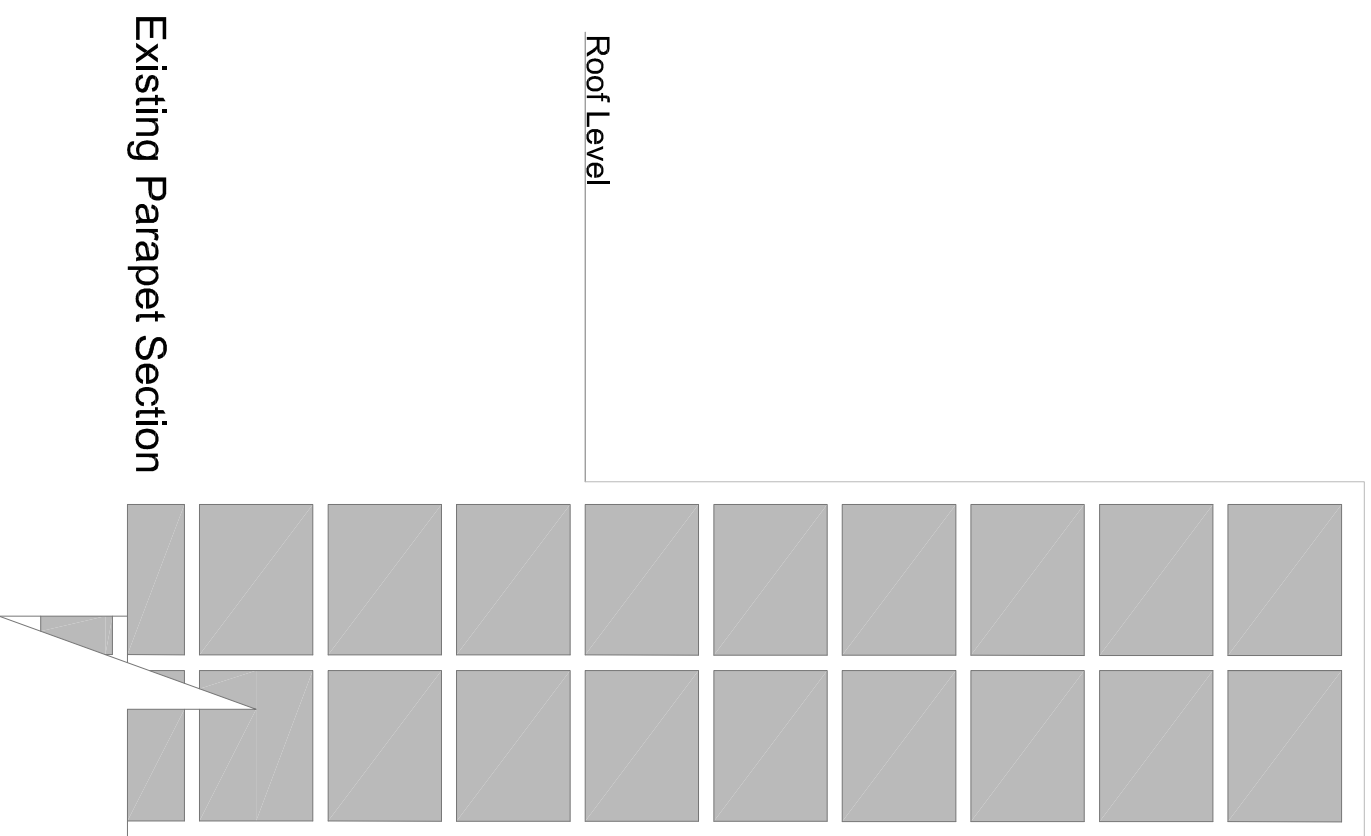

Existing Parapet Section

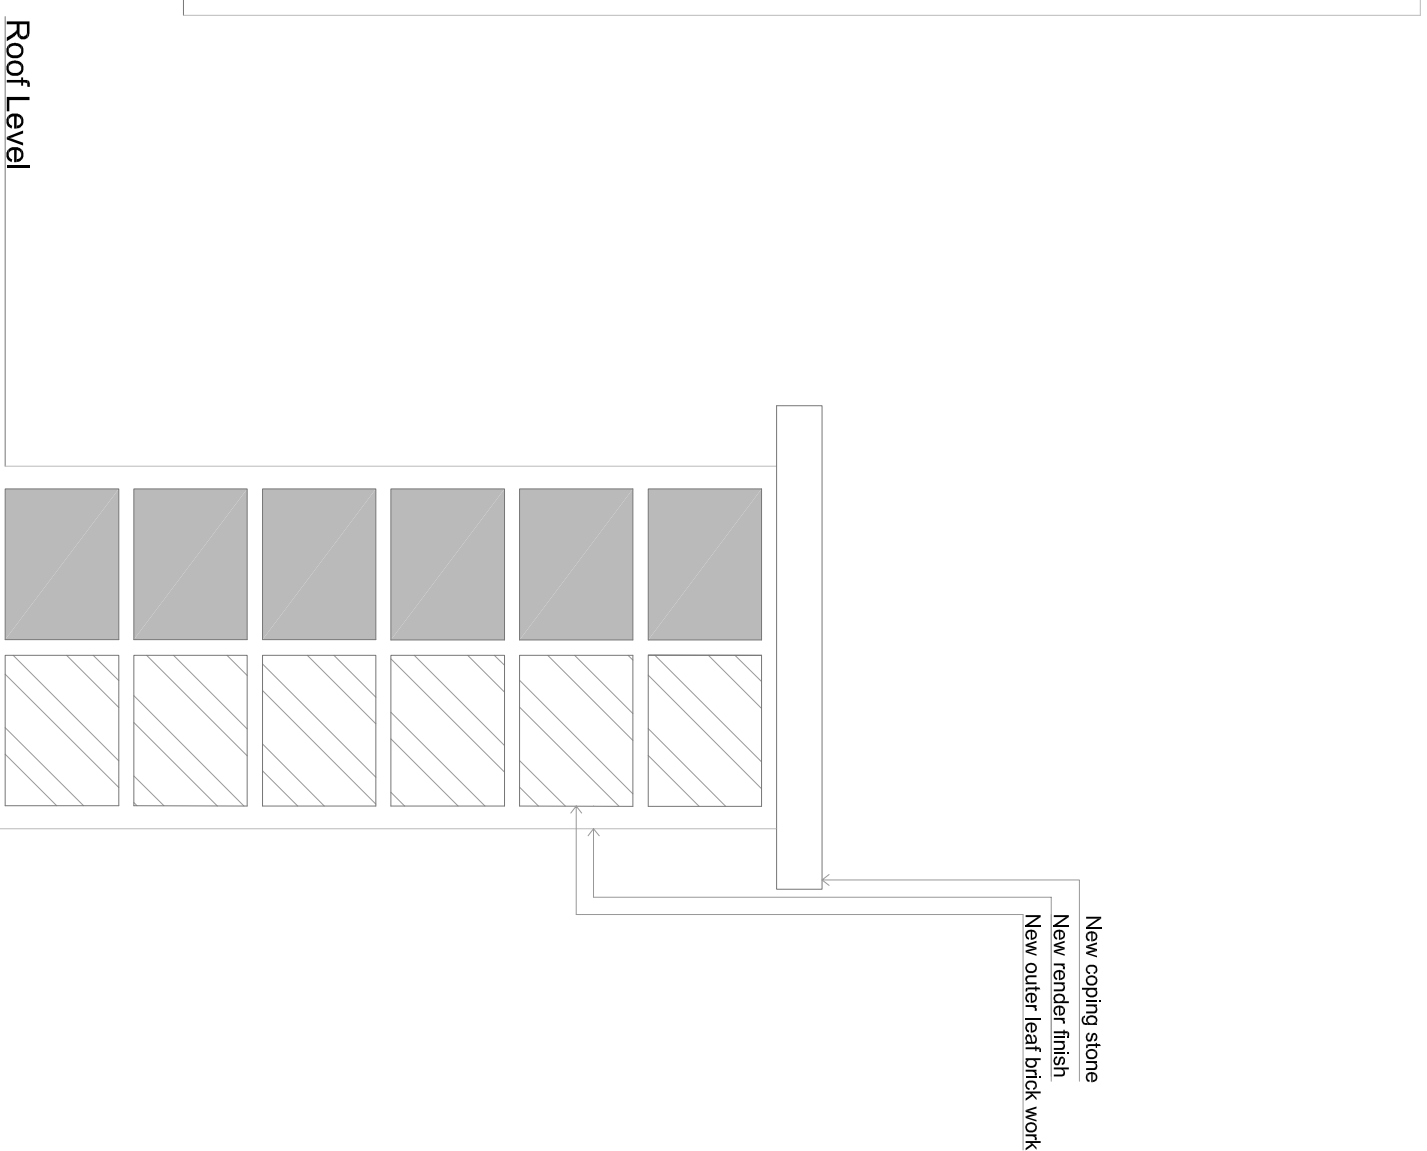

Proposed Parapet Section



Proposed Parapet Section