



FIRST FLOOR LIFT PLAN 1:20

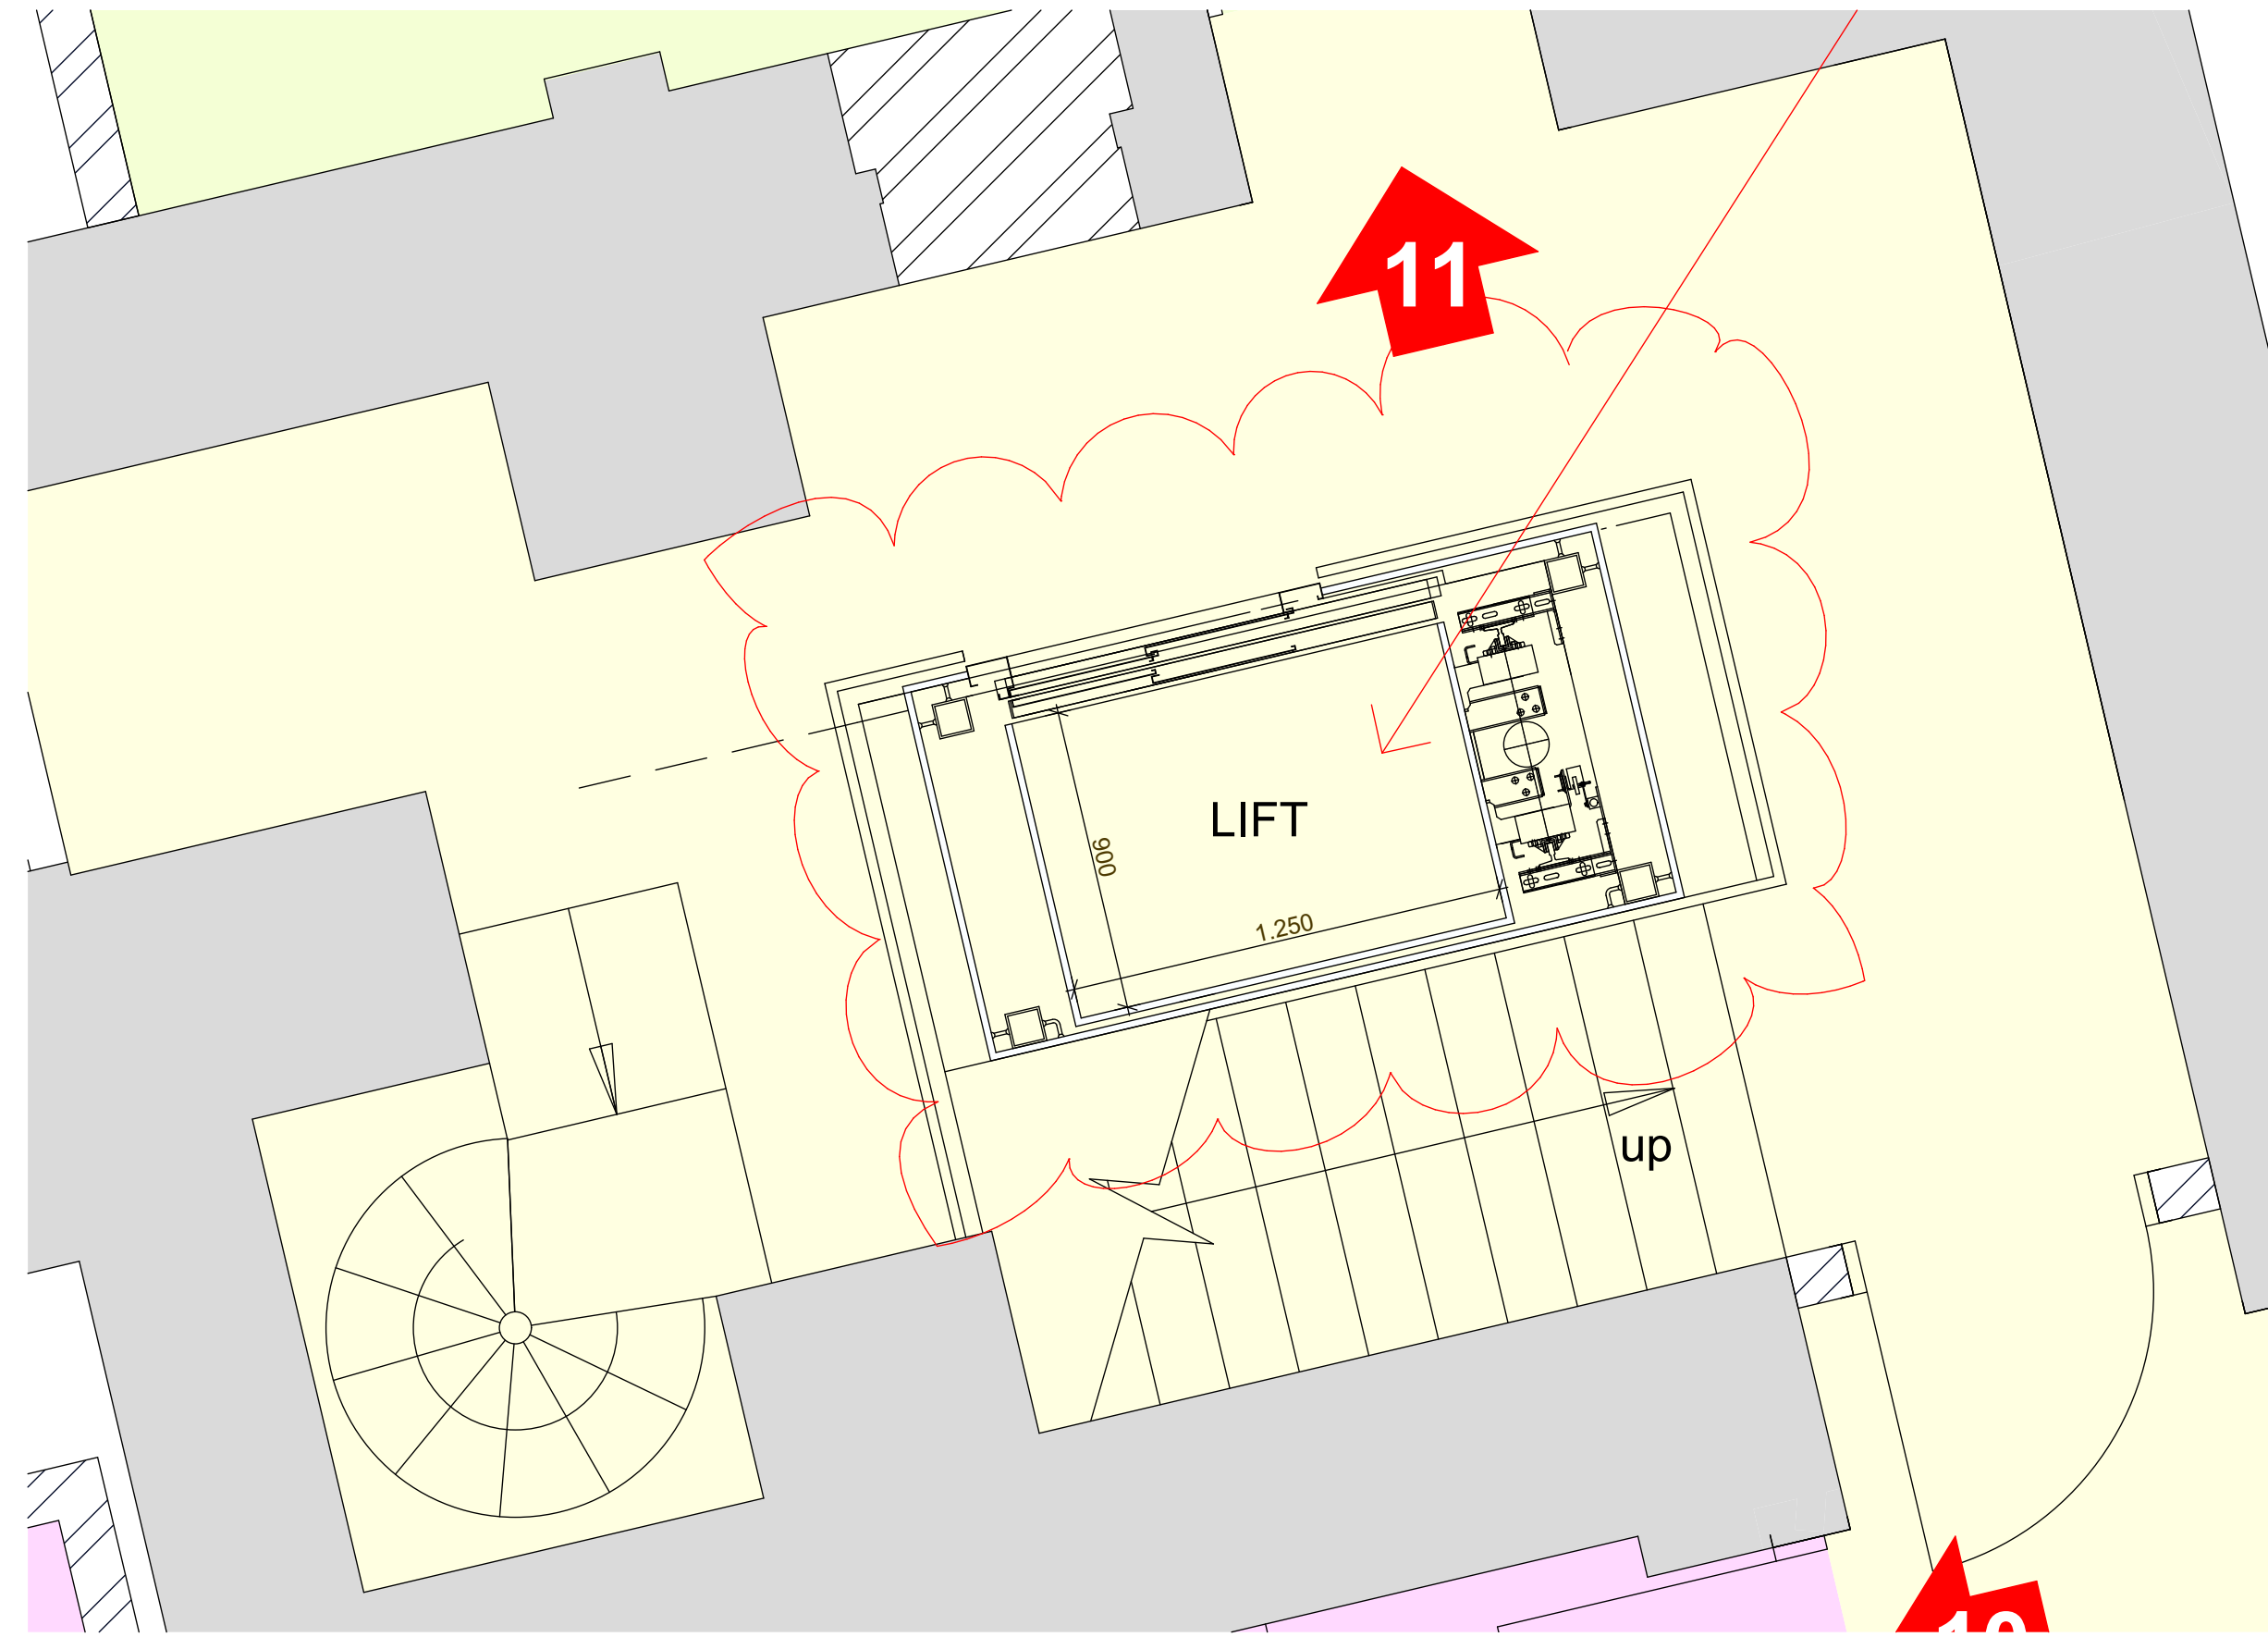

SECOND FLOOR LIFT PLAN 1:20

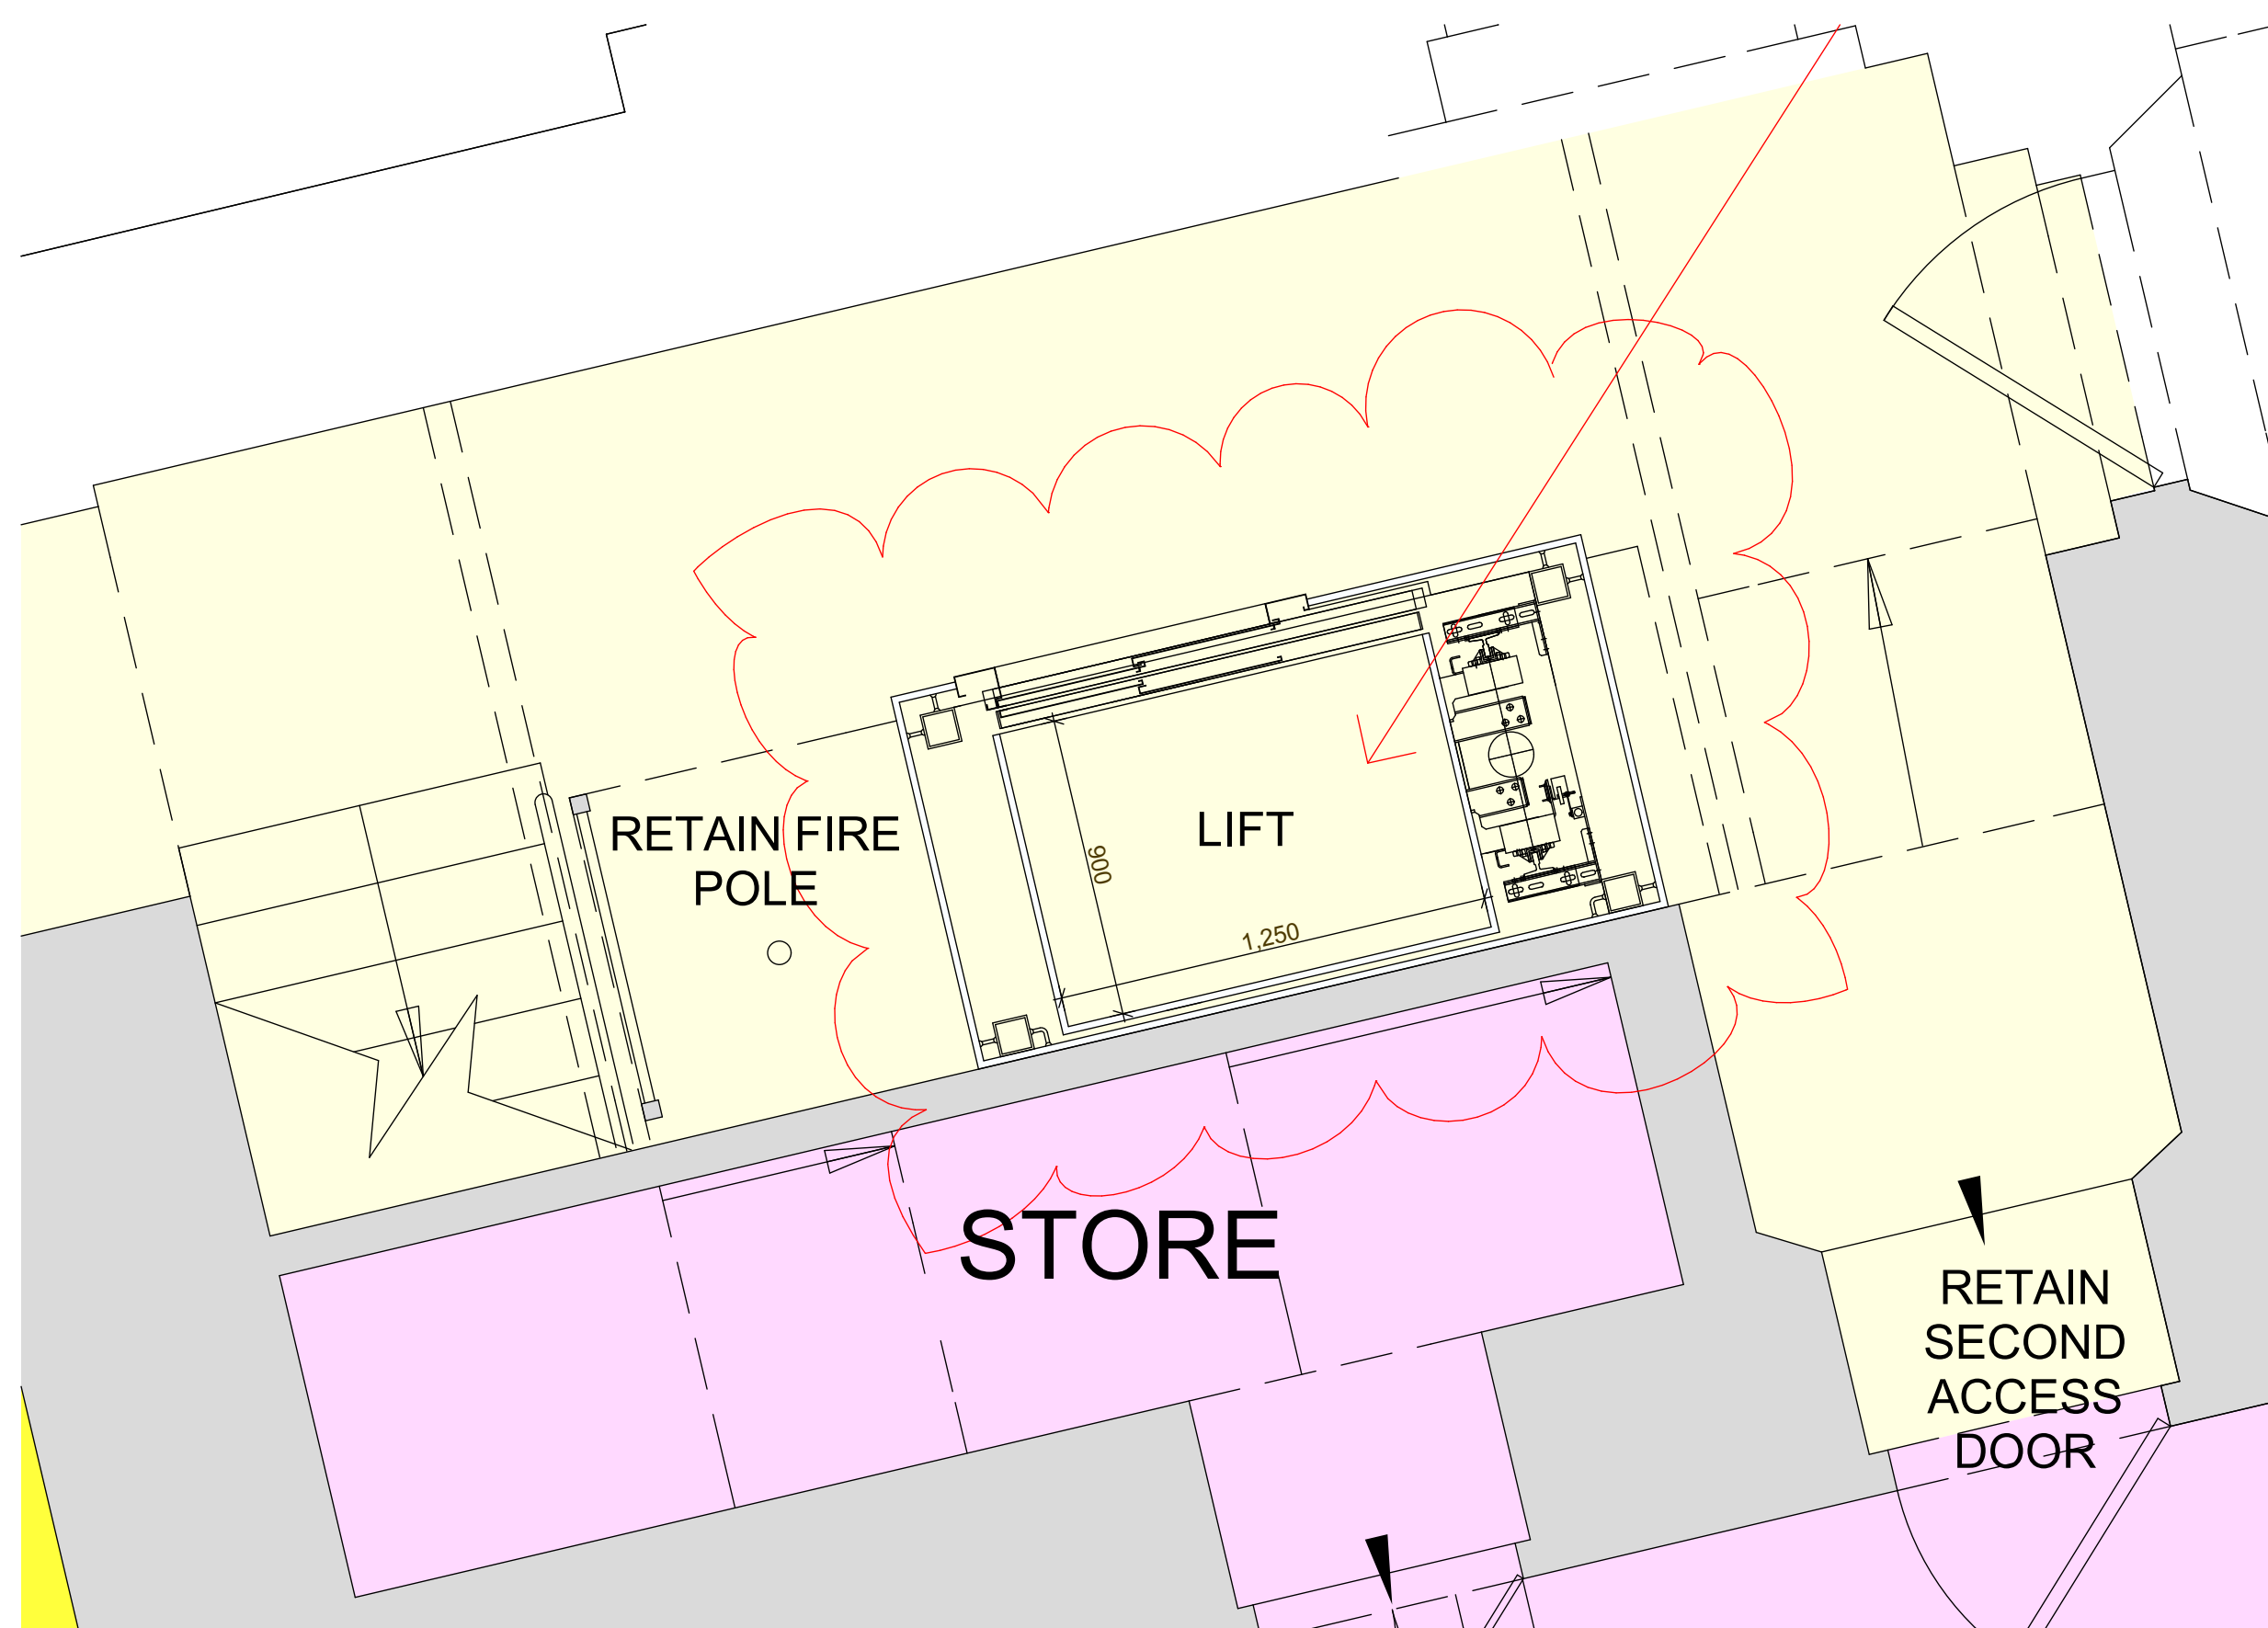

GROUND FLOOR LIFT PLAN 1:20

REV A 31/03/2016
- LIFT AMENDED TO SMALLER, MORE DISCREET EXAMPLE
REV B 15/06/2016
- LIFT AMENDED TO COMPLY WITH M4(1).

PLANNING



SHAUN KNIGHT ARCHITECTURE

40 FALCON ROAD, HAMPTON
TW12 2RA
07824 815 258M
0208 979 4949T
E:skarchitecture@hotmail.co.uk
W:shaunknightarchitecture.com

PROJECT: 36 LANCASTER GROVE

TITLE : DETAIL 7 - LIFT PLANS

Date: DECEMBER 2015

Scale: 1:20 AND 2:1 Drawn: SDK

DRAWING NUMBER: 066B

