
2. All dimensions are in millimeters unless noted otherwise 3. Not for construction unless otherwise shown 4. When appropriate, this drawing to be read in conjunction with project specific Designers Risk Assessments, produced in accordance with requirements of Regulation 13 of the Construction (Design and Management) Regulations 1994 5. The design shown on this drawing is the property of SDA and is not to be used or the drawing copied, communicated or disclosed, in whole or in part, except in accordance with a contract, licence or agreement in writing with SDA

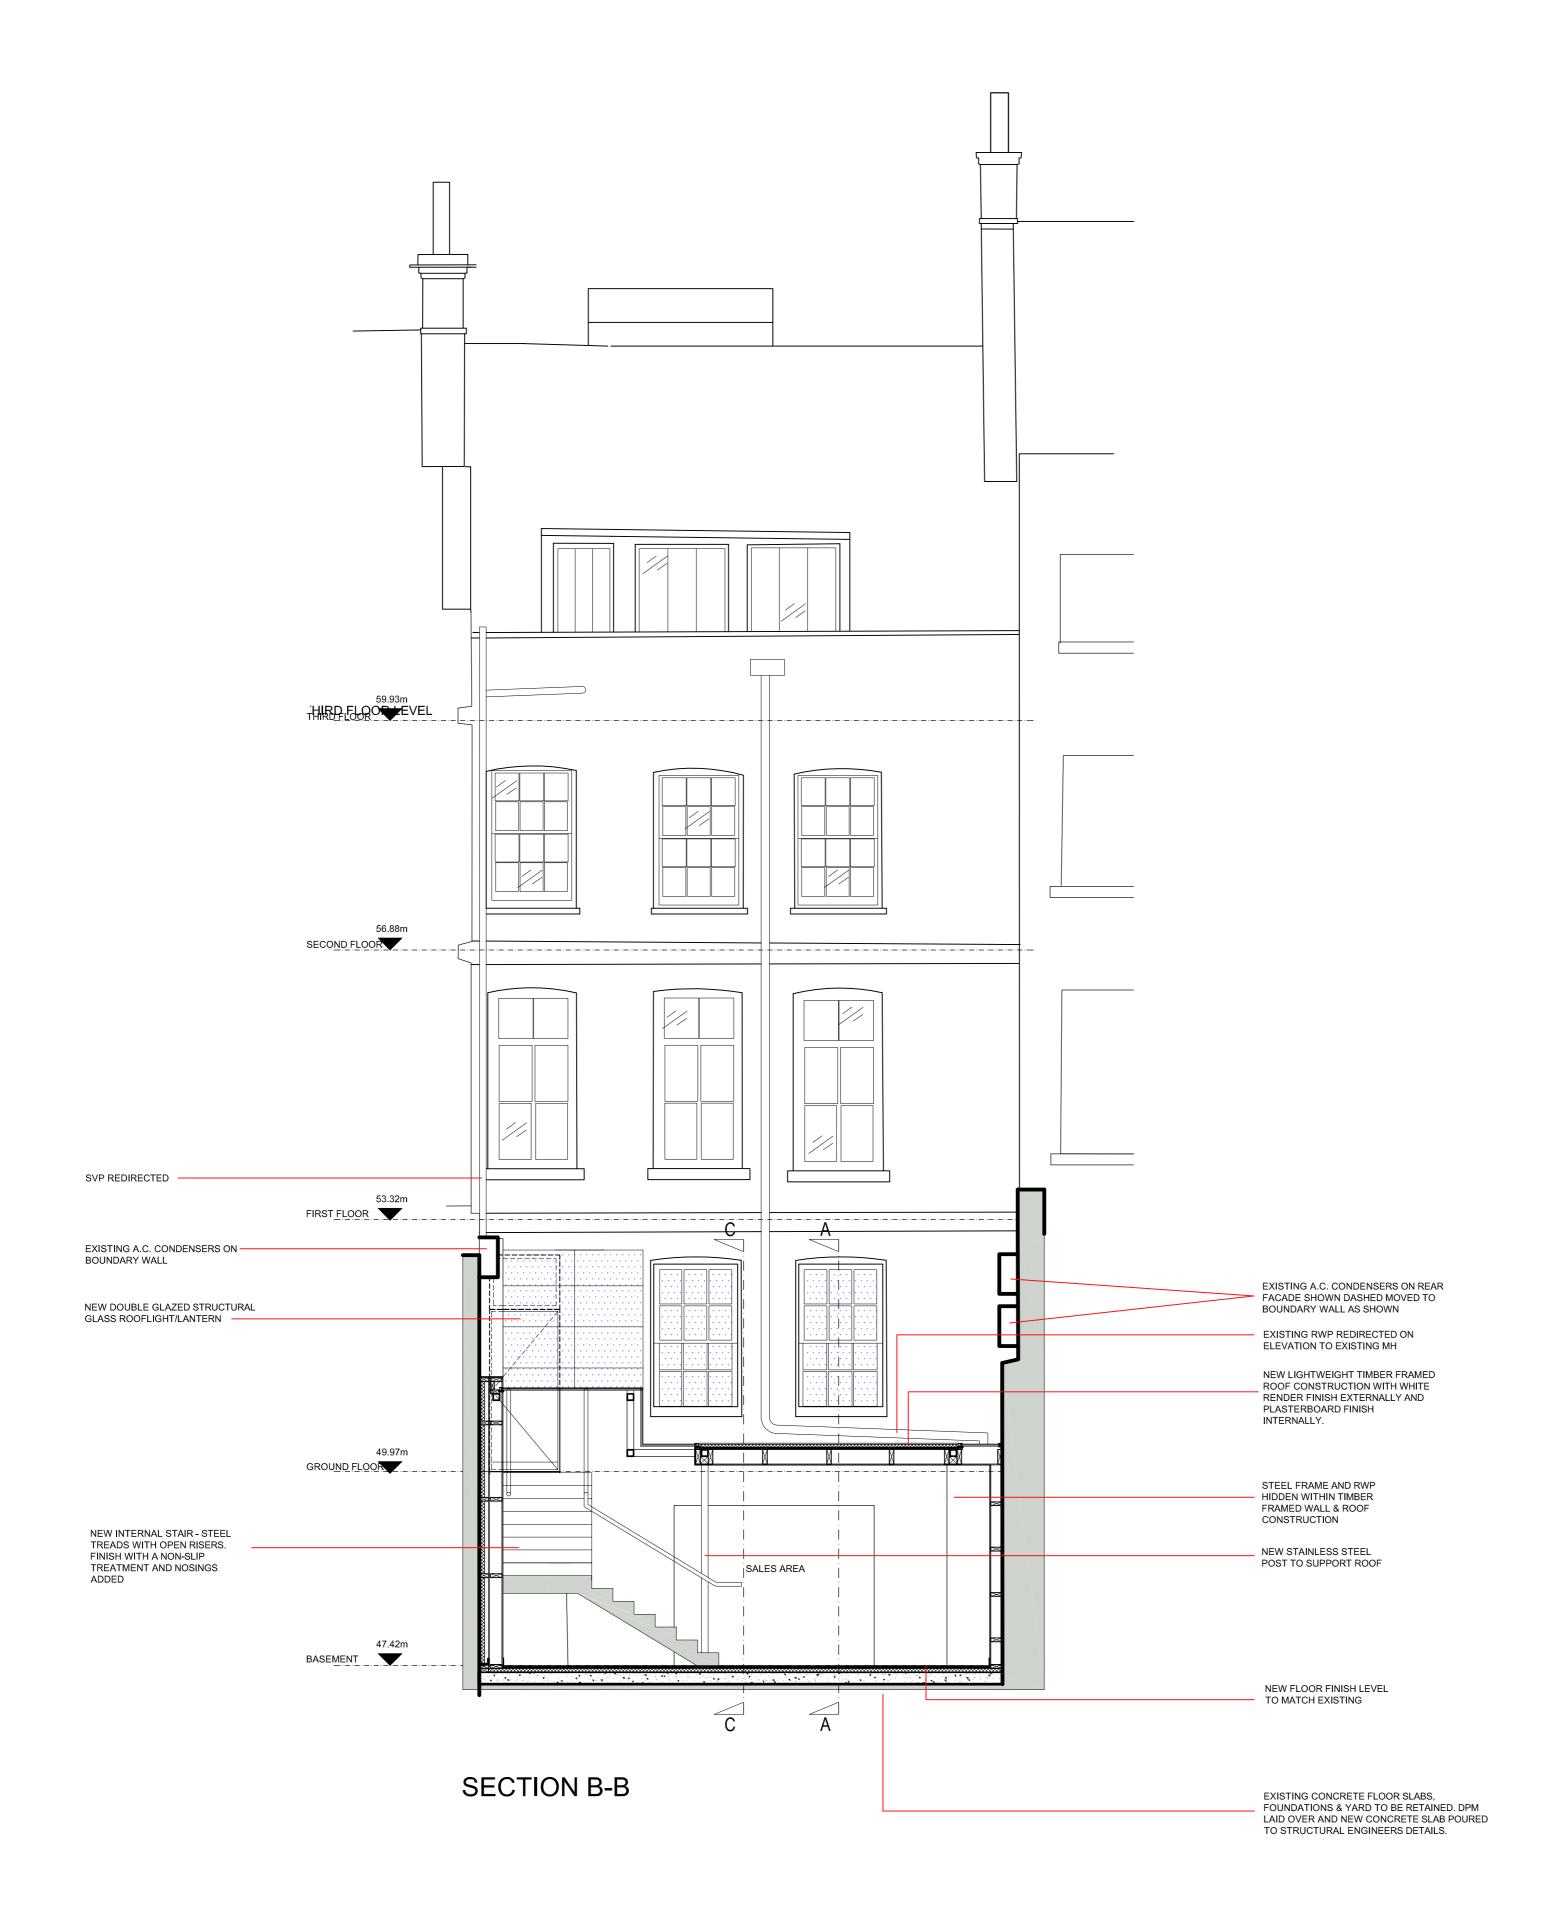

D	17.08.16	PROPOSED EXTERNAL STAIRS OMITTED AND EXISTING WALLS/STEPS RETAINED.	RVF	MF
С	29.06.16	PROPOSED STAIR RELOCATED TO WITHIN EXTENSION.	RVF	MF
В	02.03.16	A.C.CONDENSERS RELOCATION SHOWN	BC	ВС
Α	17.11.15	GENERAL UPDATES	WH	ВС
RE	V. DATE	DESCRIPTION	DRN.	Ск

SDA ARCHITECTS & DESIGNERS

VICTORIA FOUNDRY MARSHALL STREET LEEDS LS11 9EH
T: +44 (0)113 288 1000 F: +44 (0)113 288 1001
E: mail@sdapartnership.com www.sdapartnership.com
LEEDS LONDON CALIFORNIA

PROJECT

ARTEMIDE SHOWROOM 106 GREAT RUSSELL STREET LONDON

WC1B 3NB

PROPOSED SECTION B-B

STAGE						
PLANNING						
JOB No.	DWG No.	REV.				
AAY0073	A(PL)-301	D				
SCALE	DATE					
1:50 @ A1	JULY					
DRAWN	CHECKED					
MC	BC					
BSI REGISTERED UKAS QUALITY MANAGEMENT FS 56715						

002m 000m 0204m 0305m 04m 05m 10m 10m SCALE BAR