



SECTION DETAIL 01

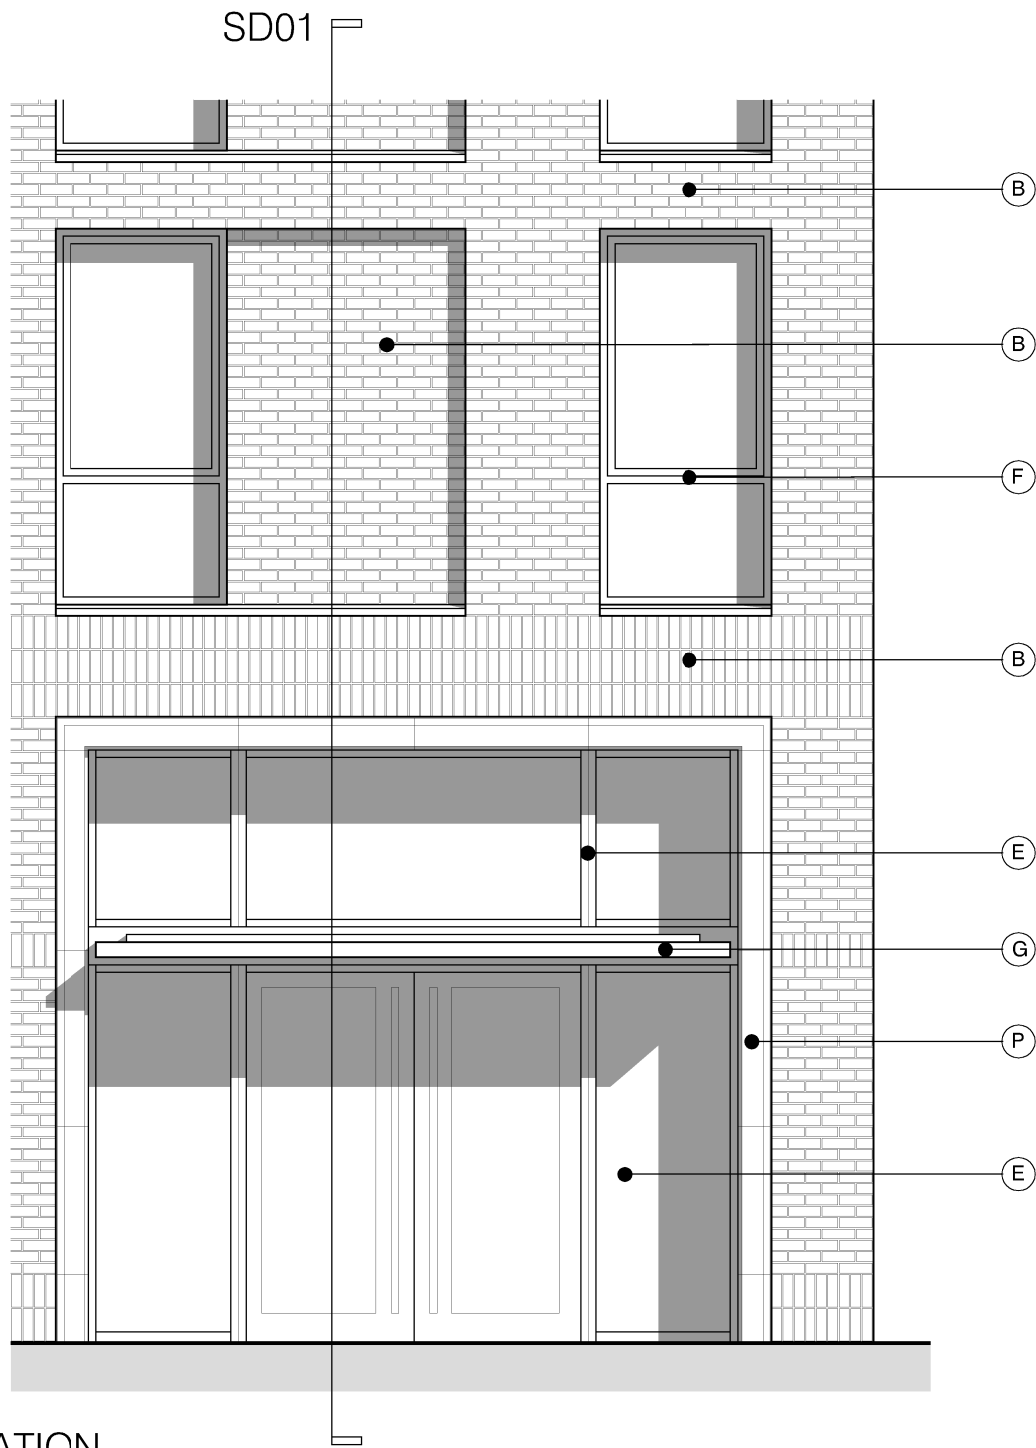



ELEVATION

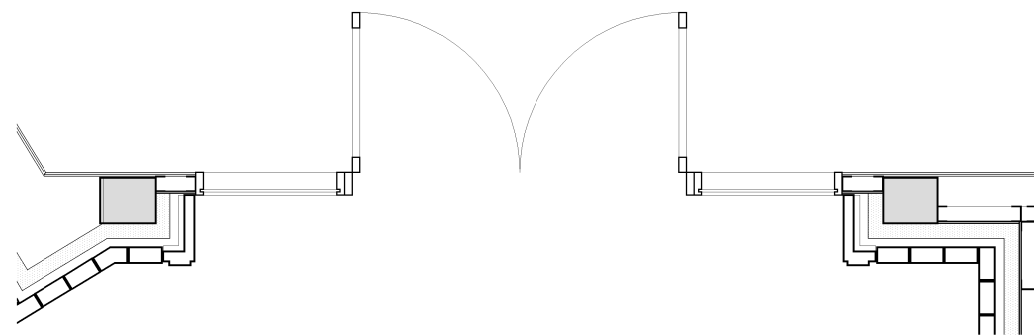


PLAN

MATERIAL KEY


- B** - Brick work type 2: TYPE TO BE AGREED but darker than Type 1, stretcher bond brickwork with Cemex London White mortar or similar. Allow for darker mortar to recessed brick walls. Openings to have a deep brick reveal (approx 225mm unless stated otherwise).
- D** - Metal panel: bronze effect panels with hidden fixings and minimal joints.
- E** - Shop front frameless glass curtain walling with 75mm aluminum capping at base, bronze effect aluminum framed double or triple glazed doors to match.
- F** - Windows / doors: bronze effect aluminum framed double or triple glazed units (manufacturer to be agreed).
- G** - Canopies: Pre-formed metal boxed canopy in bronze metallic finish with hidden structure and integral lighting.
- P** - Reconstituted Stone on fixing ancon bracket to form architrave detail to concierge/supermarket/retail entrances

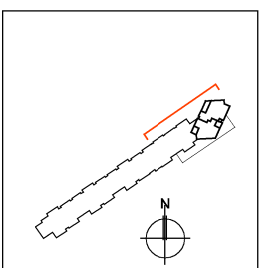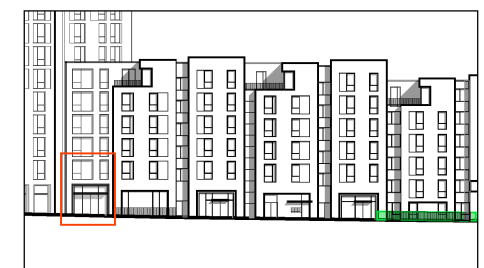



rev.	date	notes	dm	aud							
drawing status: PLANNING											
Ciespeker Wharf 38 Graham Street London N1 8JX											
PTEa <small>POLLARD THOMAS EDWARDS architects</small>											
t: 020 7336 7777 f: 020 7336 0770		w: www.ptea.co.uk e: forename.surname@ptea.co.uk									
project	ABBEY AREA REGENERATION-PHASE 1 LONDON	job no.	12_510	drawn	EG	audited	DPD	scale	1:50@A1	date	JUL 13
dwg title	CONCIERGE		dwg no.	510_1_PL_409		rev	/				

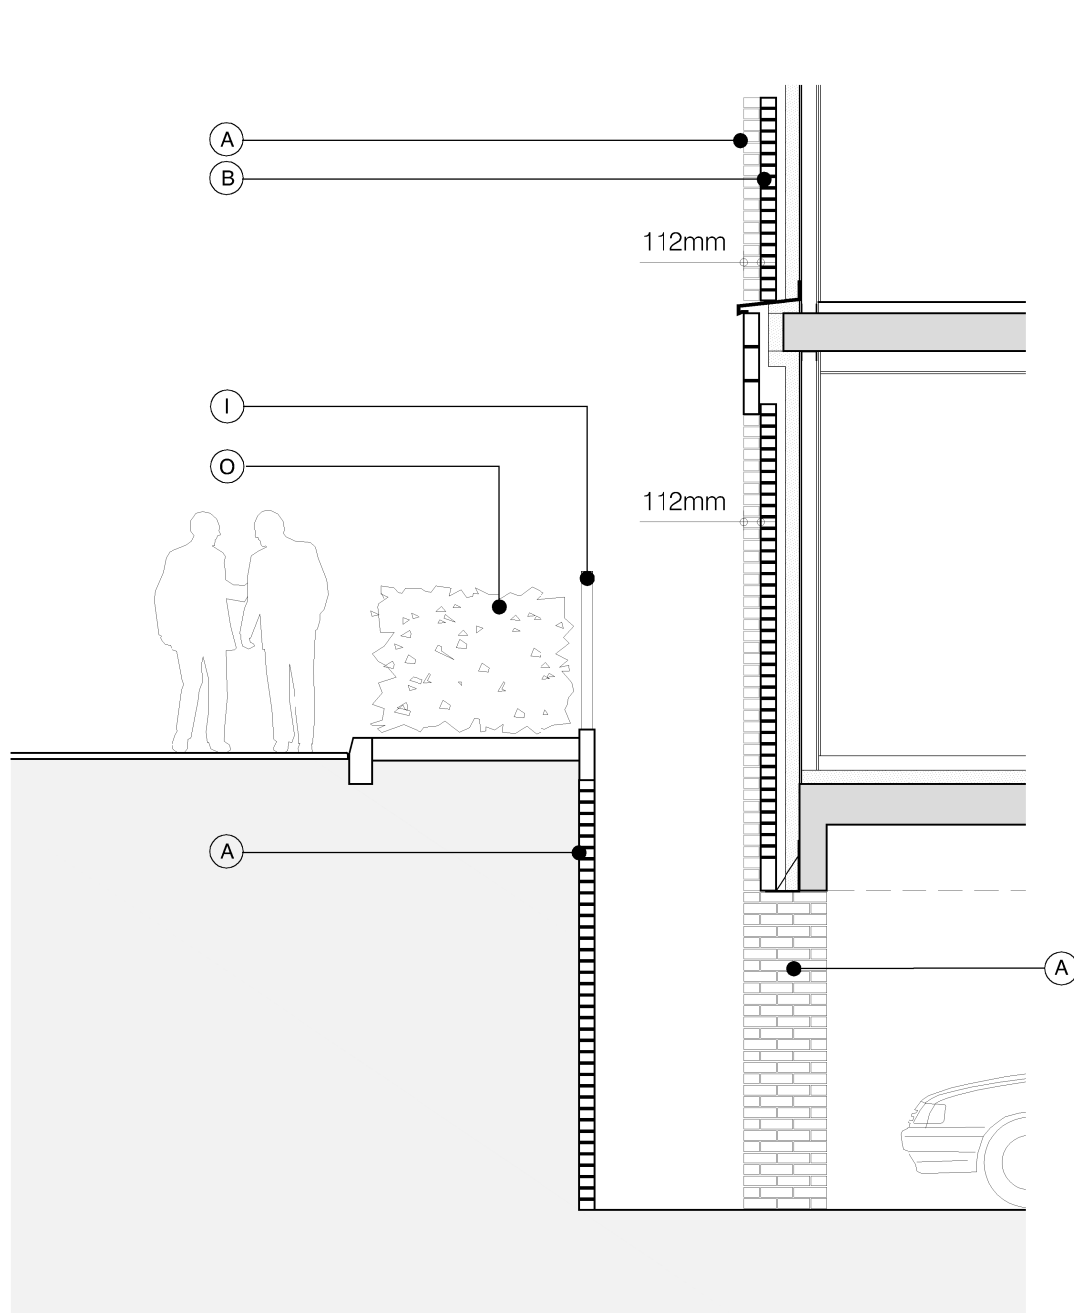

SECTION DETAIL 01

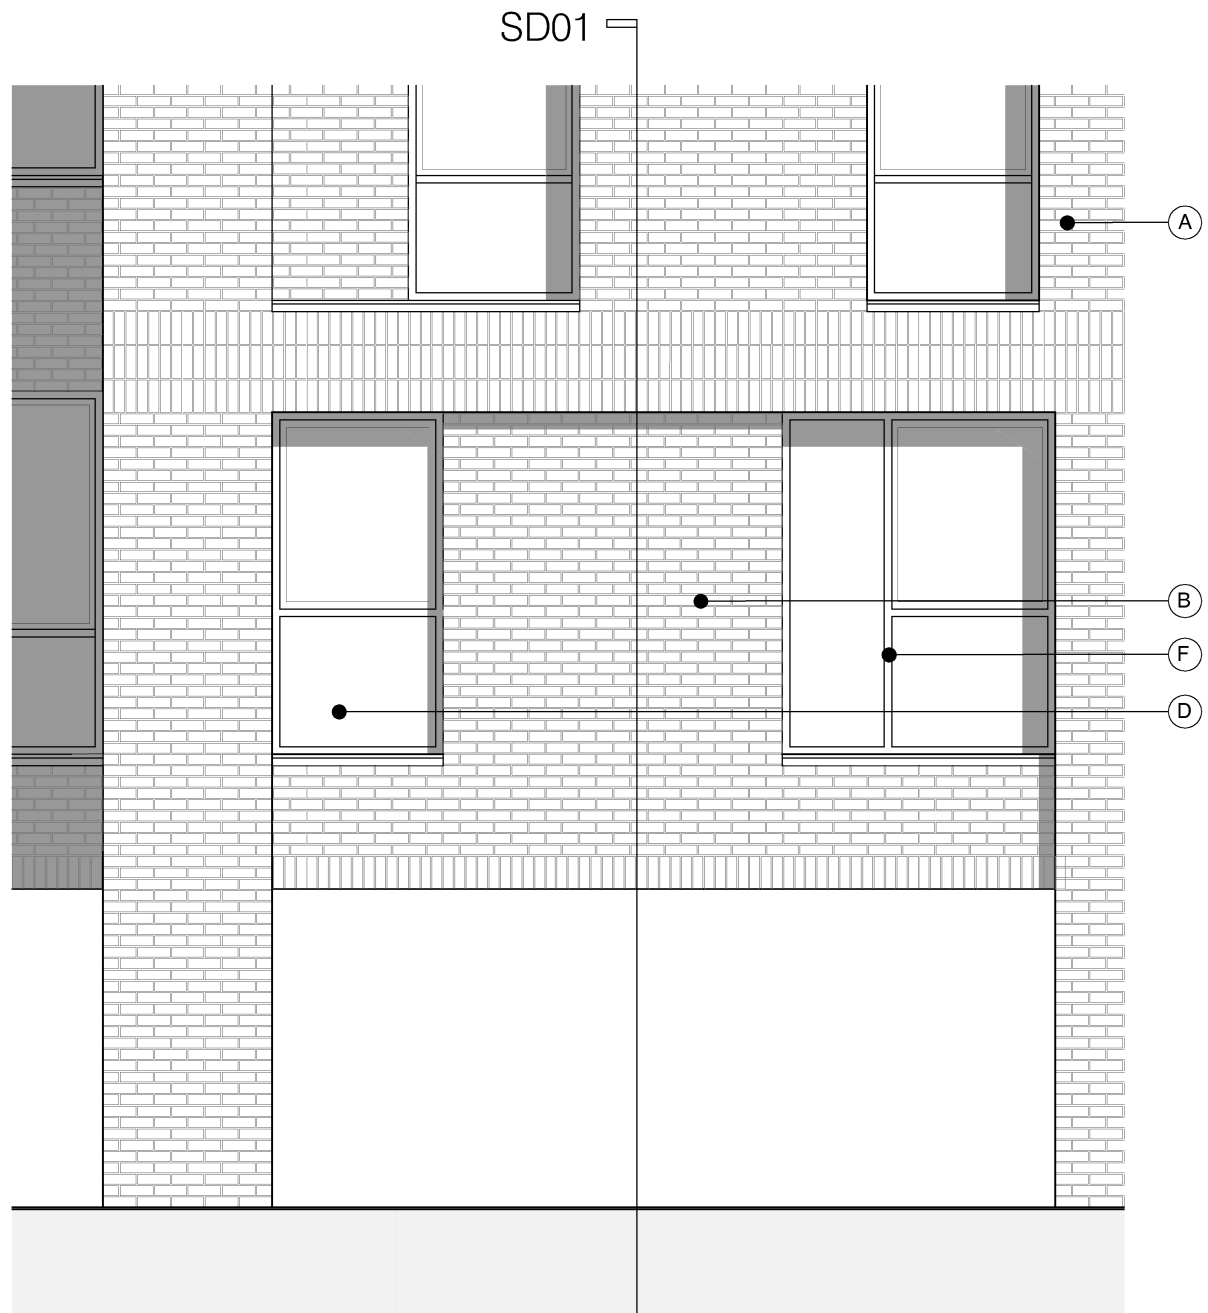




ELEVATION

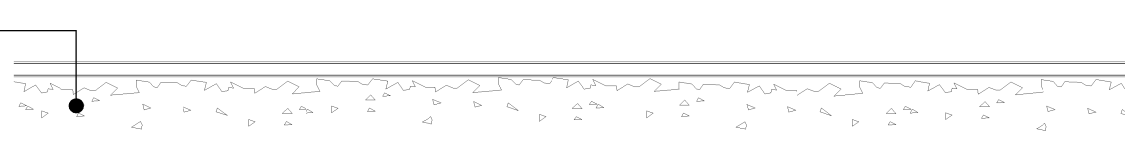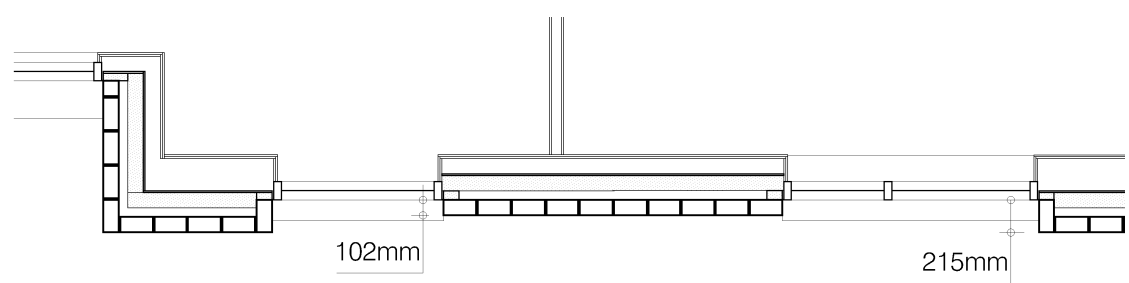

PLAN

MATERIAL KEY

- A** - Brick work type 1: TYPE TO BE AGREED, stretcher bond brickwork with Cemex London White mortar or similar. Openings to have a deep brick reveal (approx 225mm unless stated otherwise).
- B** - Brick work type 2: TYPE TO BE AGREED but darker than Type 1, stretcher bond brickwork with Cemex London White mortar or similar. Allow for darker mortar to recessed brick walls. Openings to have a deep brick reveal (approx 225mm unless stated otherwise).
- D** - Metal panel: bronze effect panels with hidden fixings and minimal joints.
- F** - Windows / doors: bronze effect aluminum framed double or triple glazed units (manufacturer to be agreed).
- I** - Metal Railing Balustrade: formed from PPC vertical flats (approx 65 x 8mm)
- O** - 1.2 m high Fagus sylvatica (beech) instant hedge planted in a double staggered row

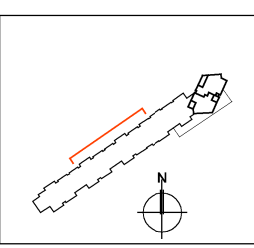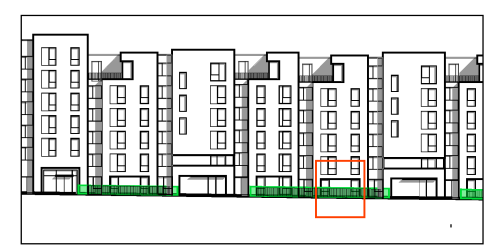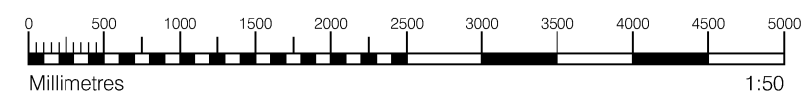

rev.	date	notes	dm	aud	
drawing status: PLANNING					
Ciespeker Wharf 38 Graham Street London N1 8JX			PTEa POLLARD THOMAS EDWARDS architects		
t: 020 7336 7777		w: www.ptea.co.uk			
f: 020 7336 0770		e: forename.surname@ptea.co.uk			
project	job no.	drawn	audited	scale	date
ABBEY AREA REGENERATION-PHASE 1 LONDON	12_510	EG	DPD	1:50@A1	JUL 13
dwg title	dwg no.		rev		
GROUND LEVEL/CARPARK BELSIZE ROAD	510_1_PL_408		/		