




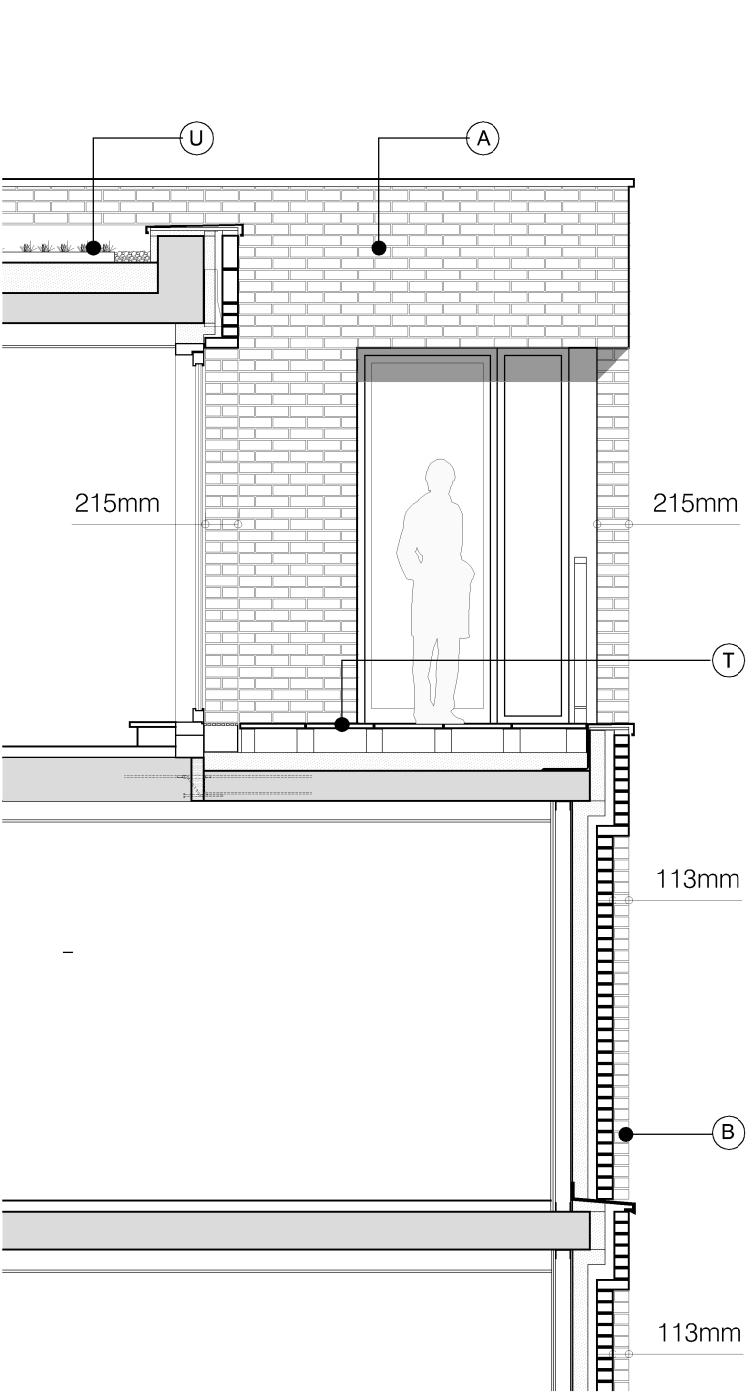

SECTION DETAIL 01


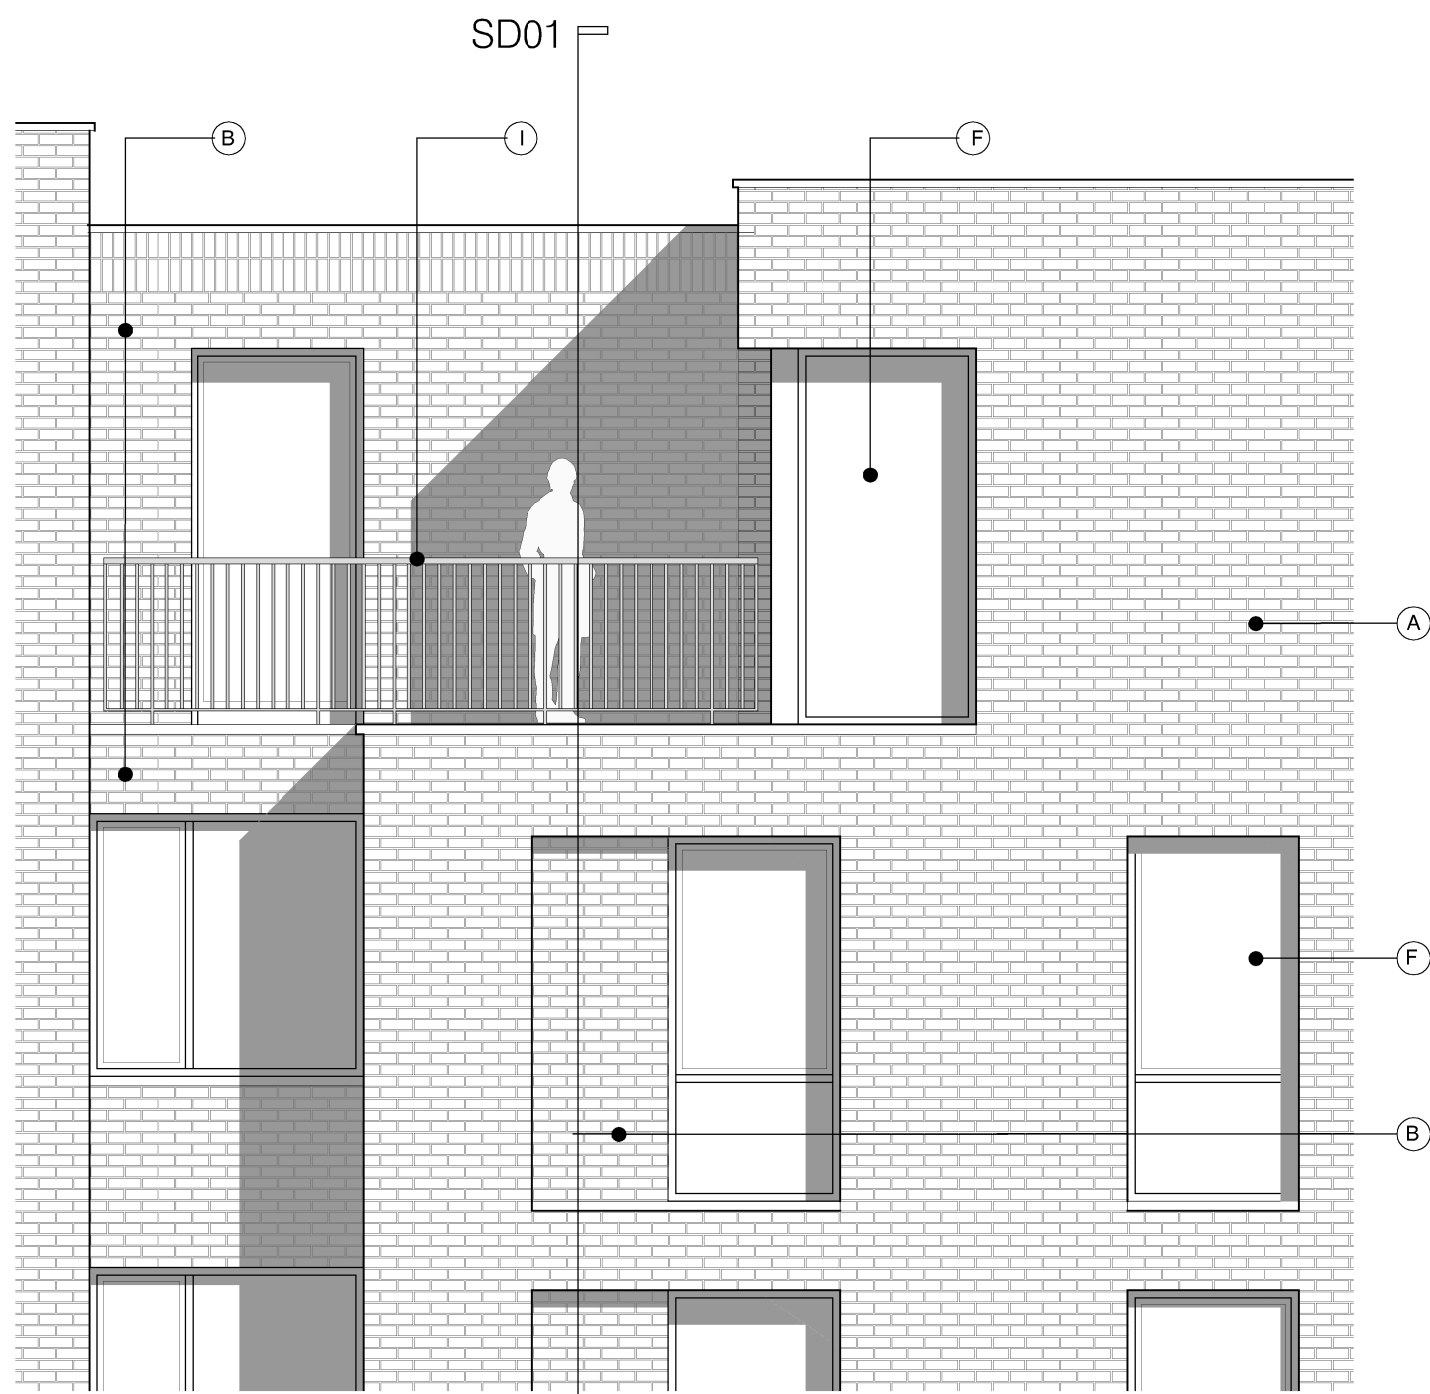


ELEVATION

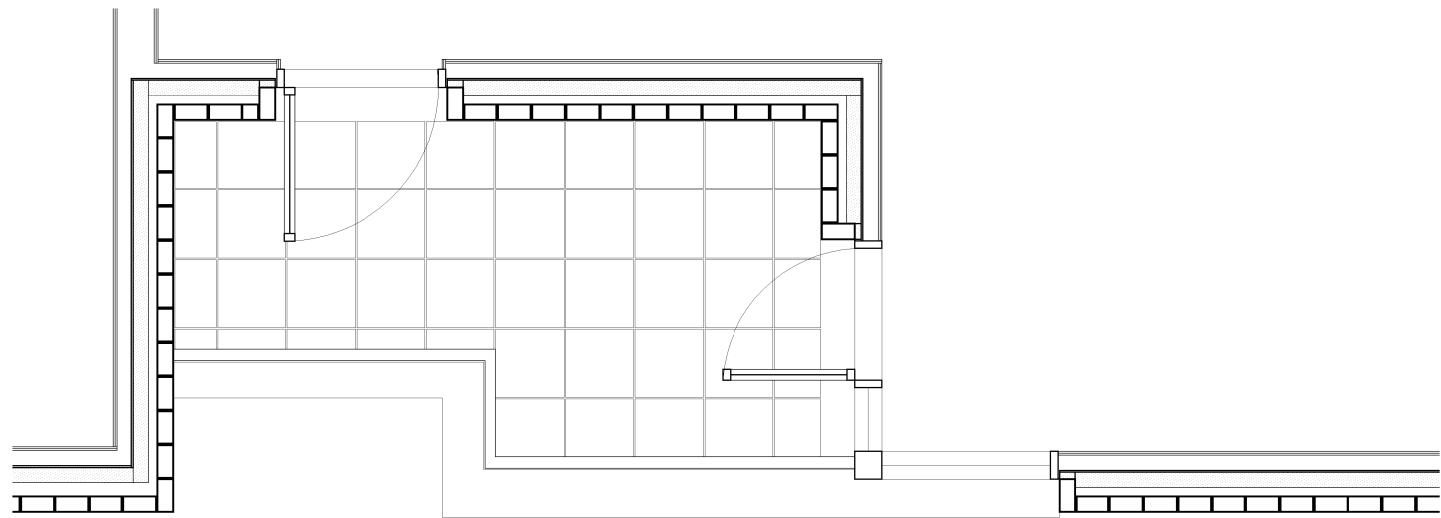


PLAN


- MATERIAL KEY**
- A** - Brick work type 1: TYPE TO BE AGREED, stretcher bond brickwork with Cemex London White mortar or similar. Openings to have a deep brick reveal (approx 225mm unless stated otherwise).
 - B** - Brick work type 2: TYPE TO BE AGREED but darker than Type 1, stretcher bond brickwork with Cemex London White mortar or similar. Allow for darker mortar to recessed brick walls. Openings to have a deep brick reveal (approx 225mm unless stated otherwise).
 - F** - Windows / doors: bronze effect aluminum framed double or triple glazed units (manufacturer to be agreed).
 - I** - Metal Railing Balustrade: formed from PPC vertical flats (approx 65 x 8mm)
 - T** - Terrace: with 50mm thick stone pavers (pietra serena sandstone or similar)
 - U** - Roofs: Insulated extensive green biodiverse roof with parapet wall

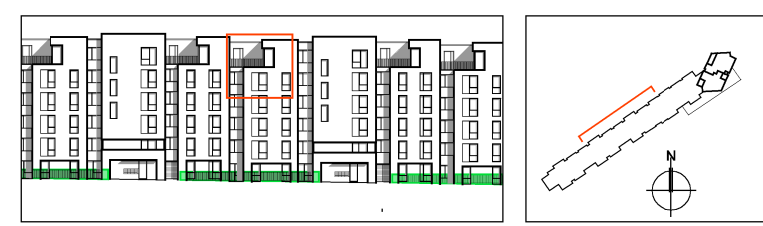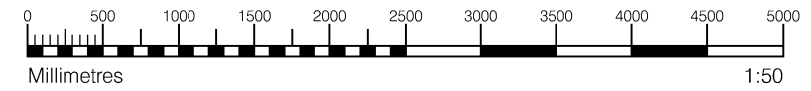


rev.	date	notes	dm		aud			
drawing status								
PLANNING								
Ciespoker Wharf 38 Graham Street London N1 8JX								
t: 020 7336 7777		w: www.ptea.co.uk						
f: 020 7336 0770		e: forename.surname@ptea.co.uk						
			PTEa POLLARD THOMAS EDWARDS architects					
project	ABBEY AREA REGENERATION-PHASE 1 LONDON		job no.	12_510	drawn EG	audited DPD	scale 1:50@A1	date JUL 13
dwg title 5TH FLOOR TERRACE - BLOCK B			dwg no. 510_1_PL_405			rev /		

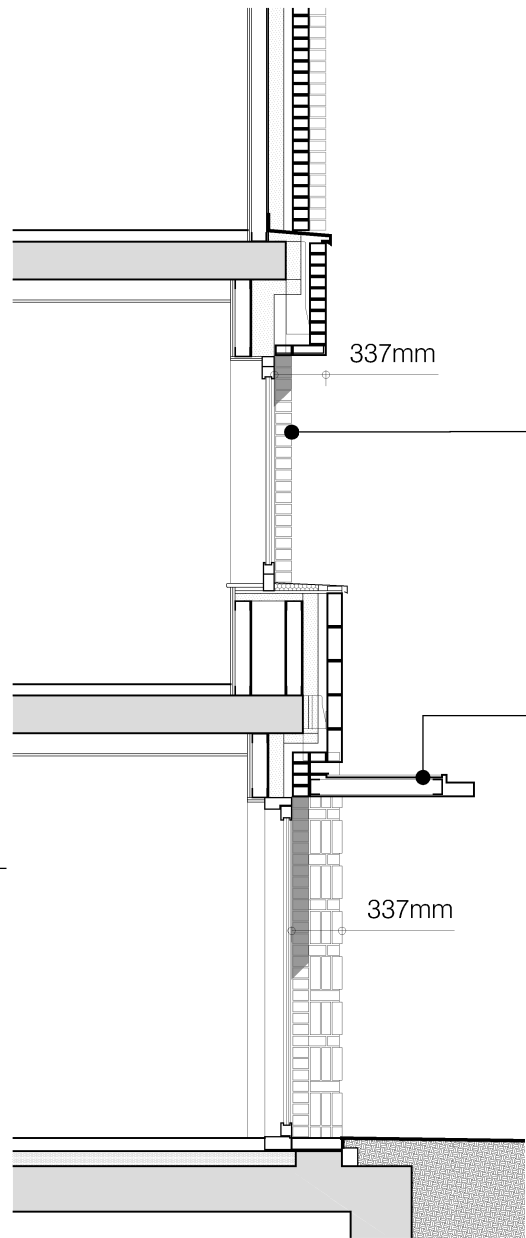


SECTION DETAIL 01

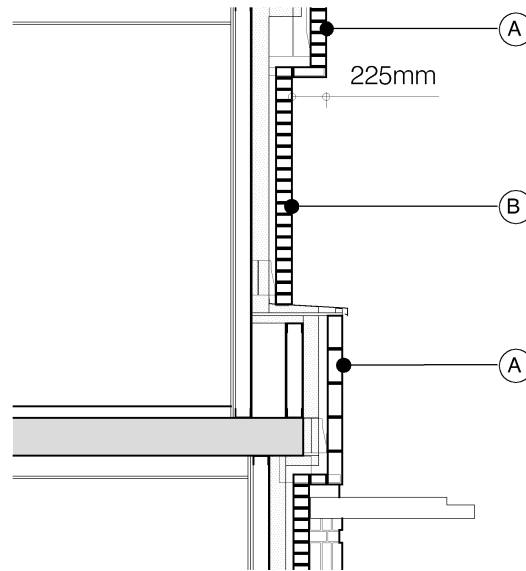

SECTION DETAIL 02


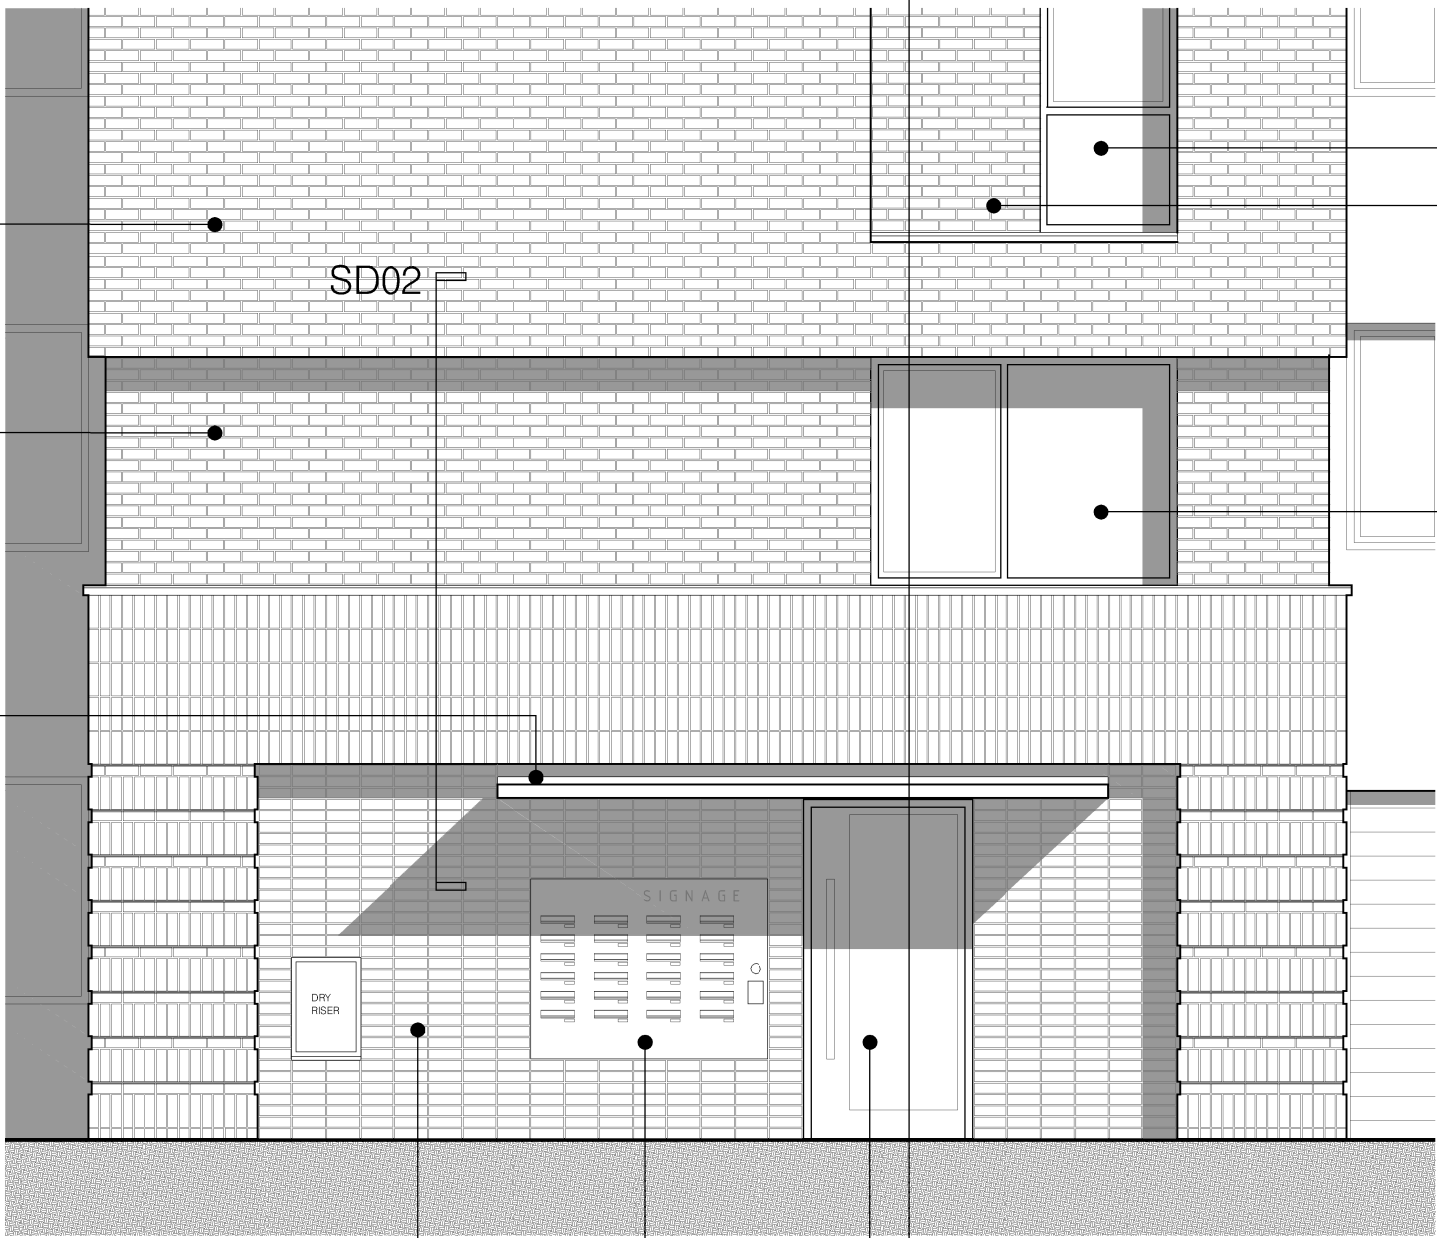


ELEVATION

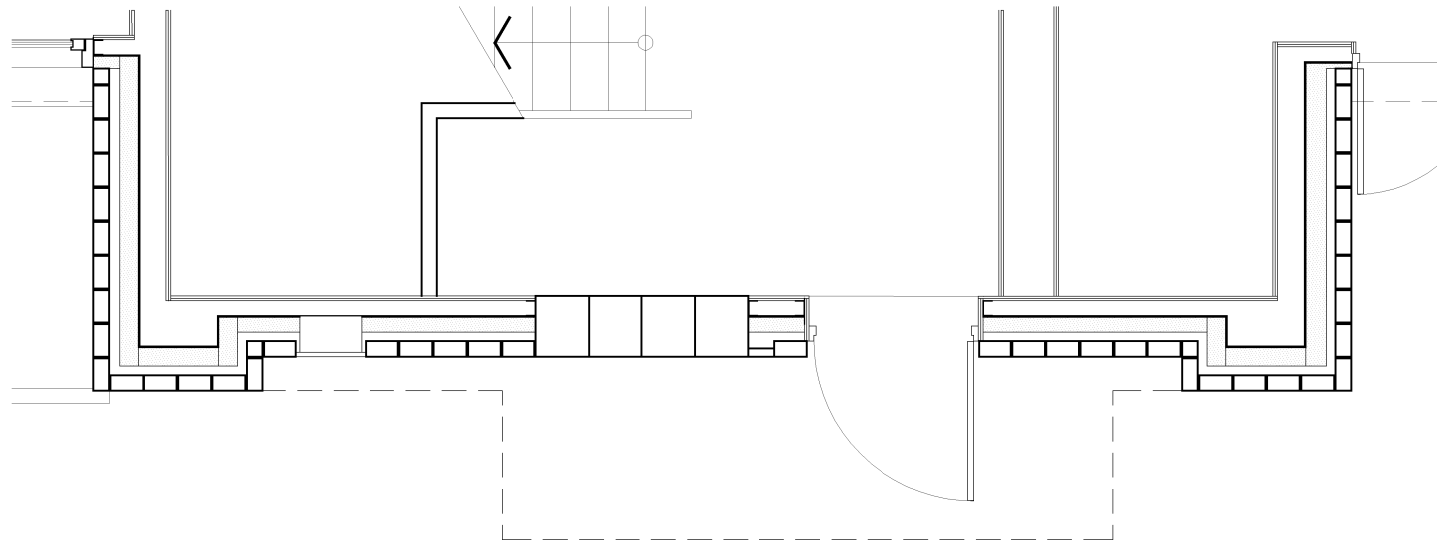


PLAN


- MATERIAL KEY**
- A** - Brick work type 1: TYPE TO BE AGREED, stretcher bond brickwork with Cemex London White mortar or similar. Openings to have a deep brick reveal (approx 225mm unless stated otherwise).
- B** - Brick work type 2: TYPE TO BE AGREED but darker than Type 1, stretcher bond brickwork with Cemex London White mortar or similar. Allow for darker mortar to recessed brick walls. Openings to have a deep brick reveal (approx 225mm unless stated otherwise).
- F** - Windows / doors: bronze effect aluminum framed double or triple glazed units (manufacturer to be agreed).
- G** - Canopies: Pre-formed metal boxed canopy in bronze metallic finish with hidden structure and integral lighting.
- M** - Residential Entrances: Glazed brickwork - mixed colours TYPES TO BE AGREED, stack bonded. Through-the-wall mailbox system (IDAD or similar) with one-piece front plate with integrated door entry system - Colour to be agreed.

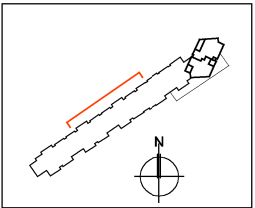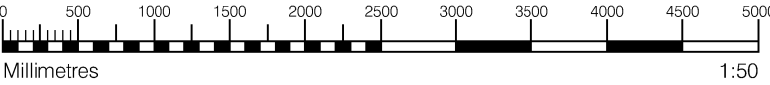


rev.	date	notes	dm		aud								
drawing status													
PLANNING													
Ciespaker Wharf 38 Graham Street London N1 8JX			PTEa POLLARD THOMAS EDWARDS architects										
t: 020 7336 7777		w: www.ptea.co.uk											
f: 020 7336 0770		e: forename.surname@ptea.co.uk											
project	ABBEY AREA REGENERATION-PHASE 1 LONDON		job no.	12_510	drawn	EG	audited	DPD	scale	1:50@A1	date	JUL 13	
dwg title			FRONT ENTRANCE - BLOCK C			dwg no.			510_1_PL_404			rev	/

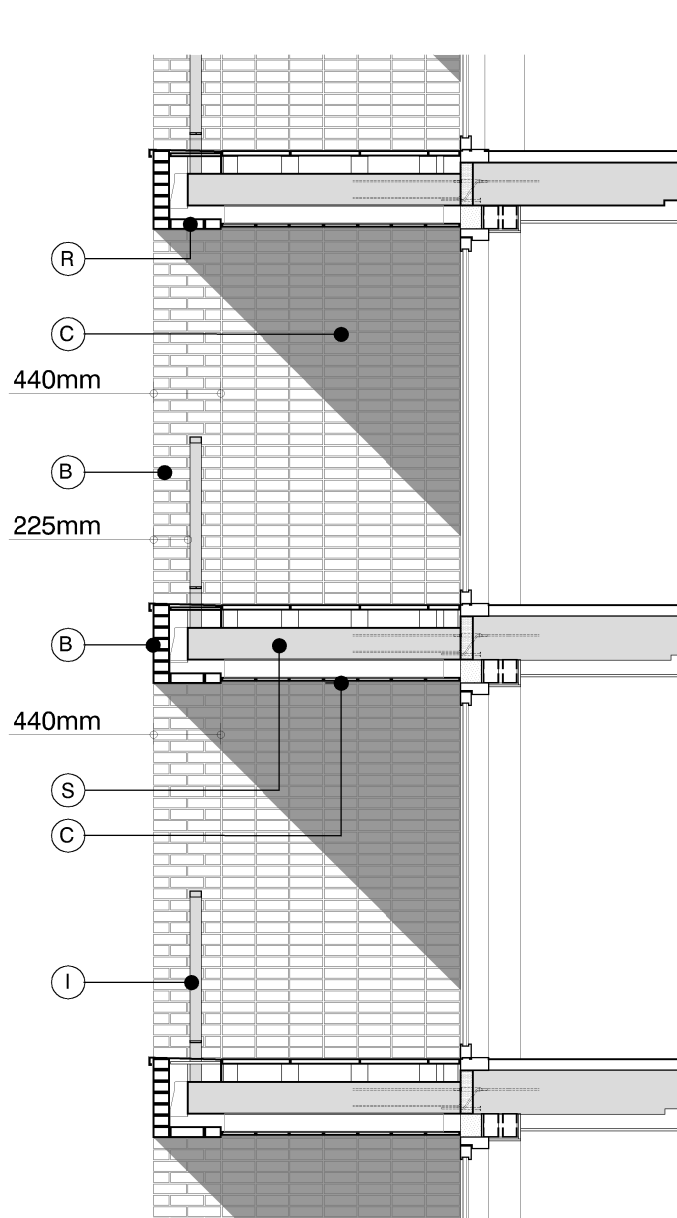

SECTION DETAIL 01

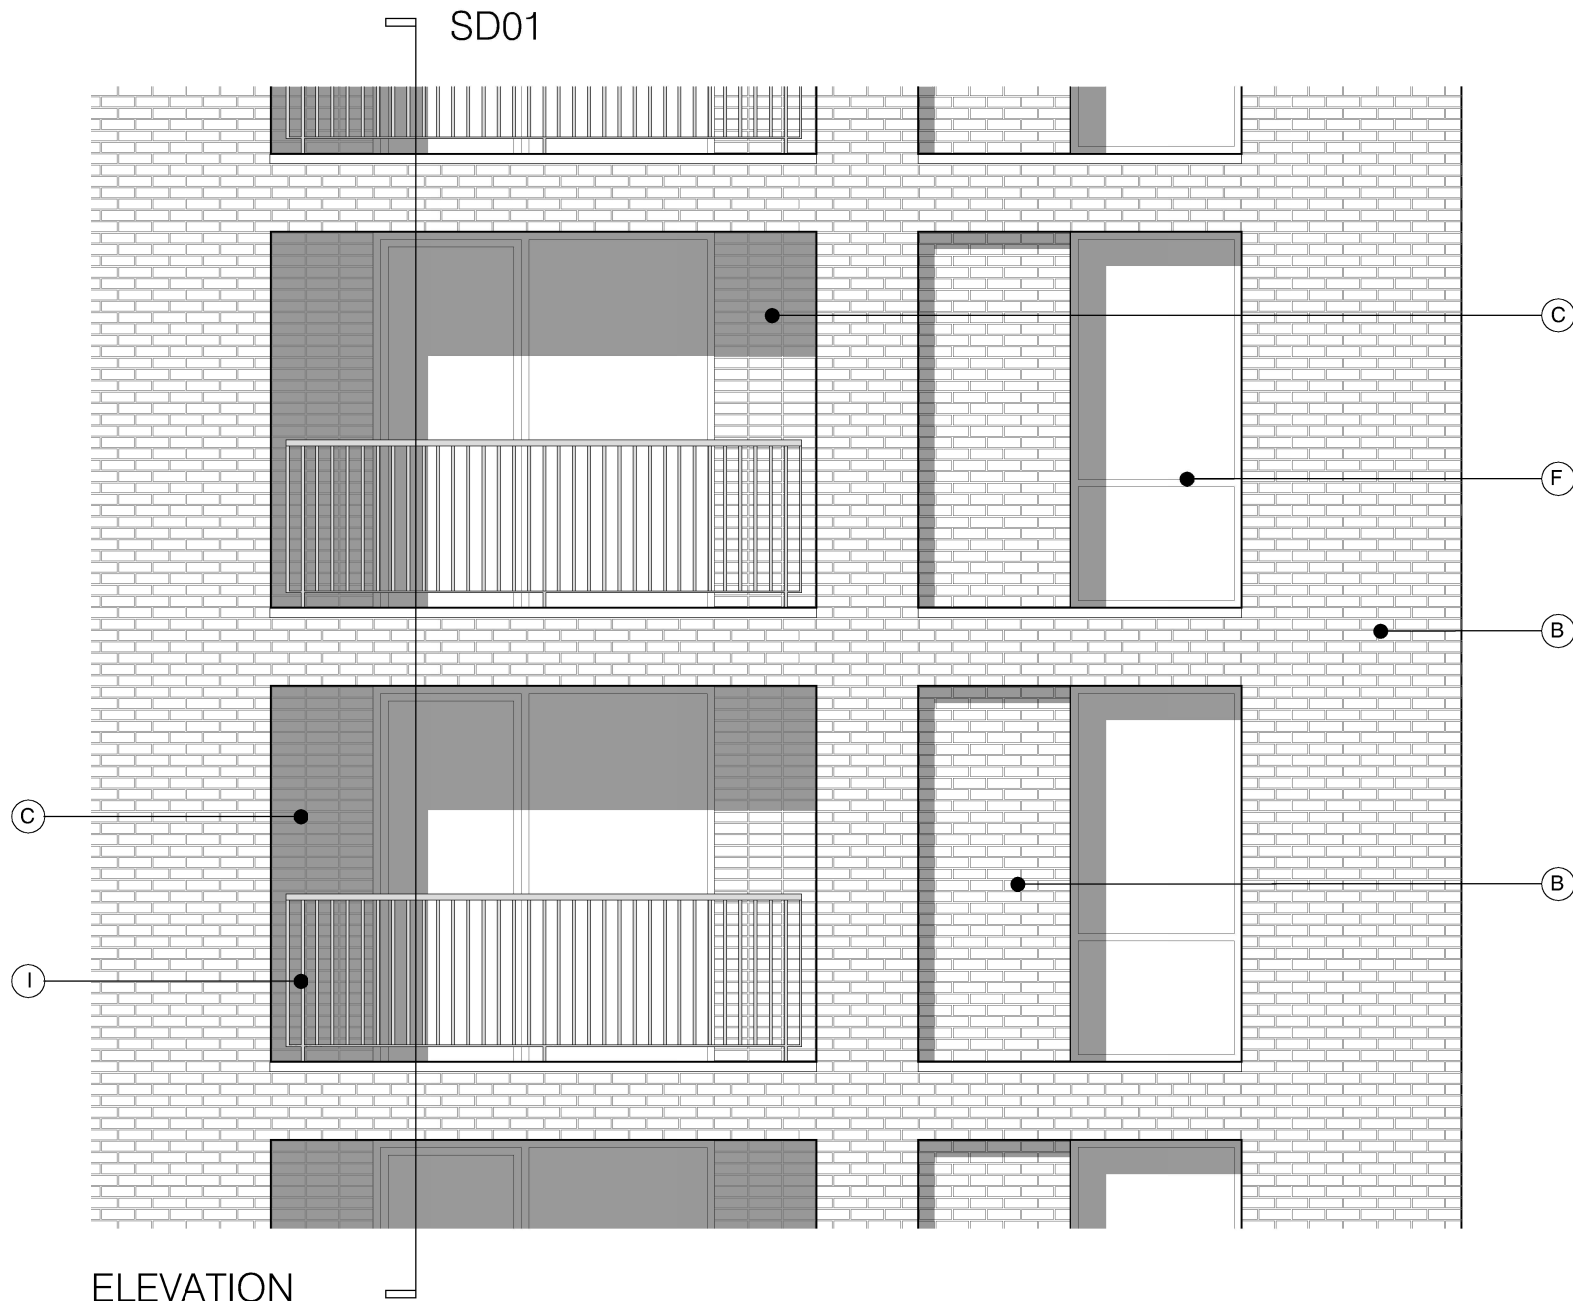


ELEVATION

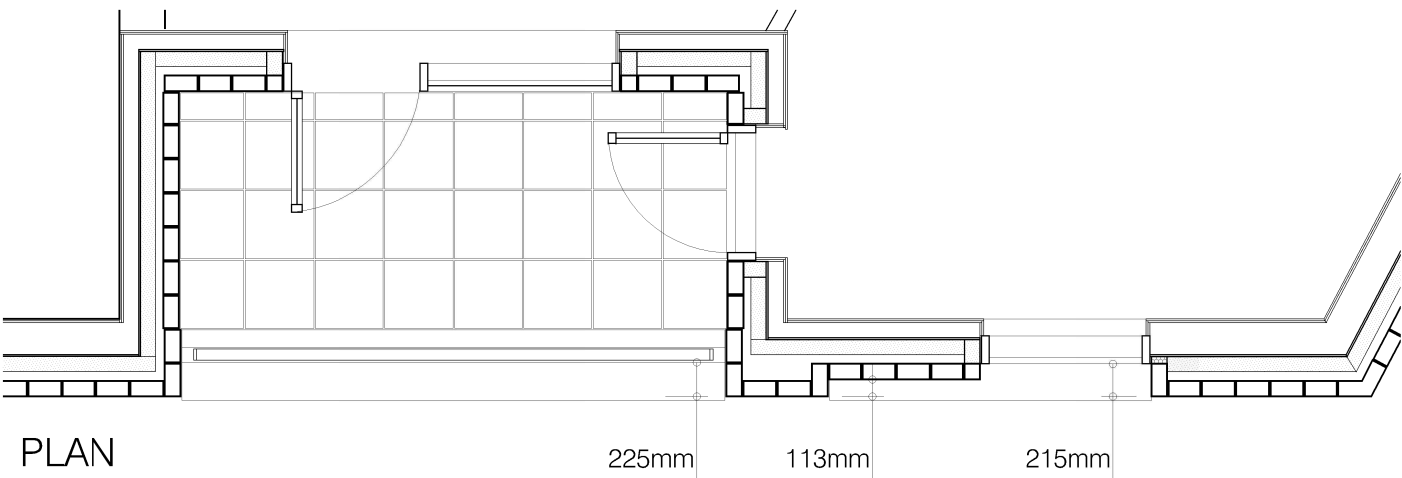

PLAN

MATERIAL KEY

- B** - Brick work type 2: TYPE TO BE AGREED but darker than Type 1, stretcher bond brickwork with Cemex London White mortar or similar. Allow for darker mortar to recessed brick walls. Openings to have a deep brick reveal (approx 225mm unless stated otherwise).
- C** - Glazed brickwork: TYPE TO BE AGREED, stack bonded, to Block F recessed balconies. Soffits to be brick slips (same brick specification as recessed walls), also stack bonded.
- E** - Shop front frameless glass curtain walling with 75mm aluminum capping at base, bronze effect aluminum framed double or triple glazed doors to match.
- F** - Windows / doors: bronze effect aluminum framed double or triple glazed units (manufacturer to be agreed).
- I** - Metal Railing Balustrade: formed from PPC vertical flats (approx 65 x 8mm)
- S** - Balcony: Thermally broken in-situ cast concrete cantilevered balcony structure with 50mm thick stone pavers (pietra serena sandstone or similar)
- R** - Brick Soffit on fixing ancon bracket : Brick type to match facing brick

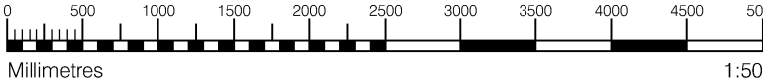

rev.	date	notes	dm		aud								
drawing status													
PLANNING													
Ciespaker Wharf 38 Graham Street London N1 8JX													
t: 020 7336 7777		w: www.ptea.co.uk		PTEa POLLARD THOMAS EDWARDS architects									
f: 020 7336 0770		e: forename.surname@ptea.co.uk											
project	ABBEY AREA REGENERATION-PHASE 1 LONDON		job no.	12_510	drawn	EG	audited	DPD	scale	1:50@A1	date	JUL 13	
dwg title			INSET BALCONY DETAIL			dwg. no.			510_1_PL_403			rev	/