


Demolition First Floor RCP

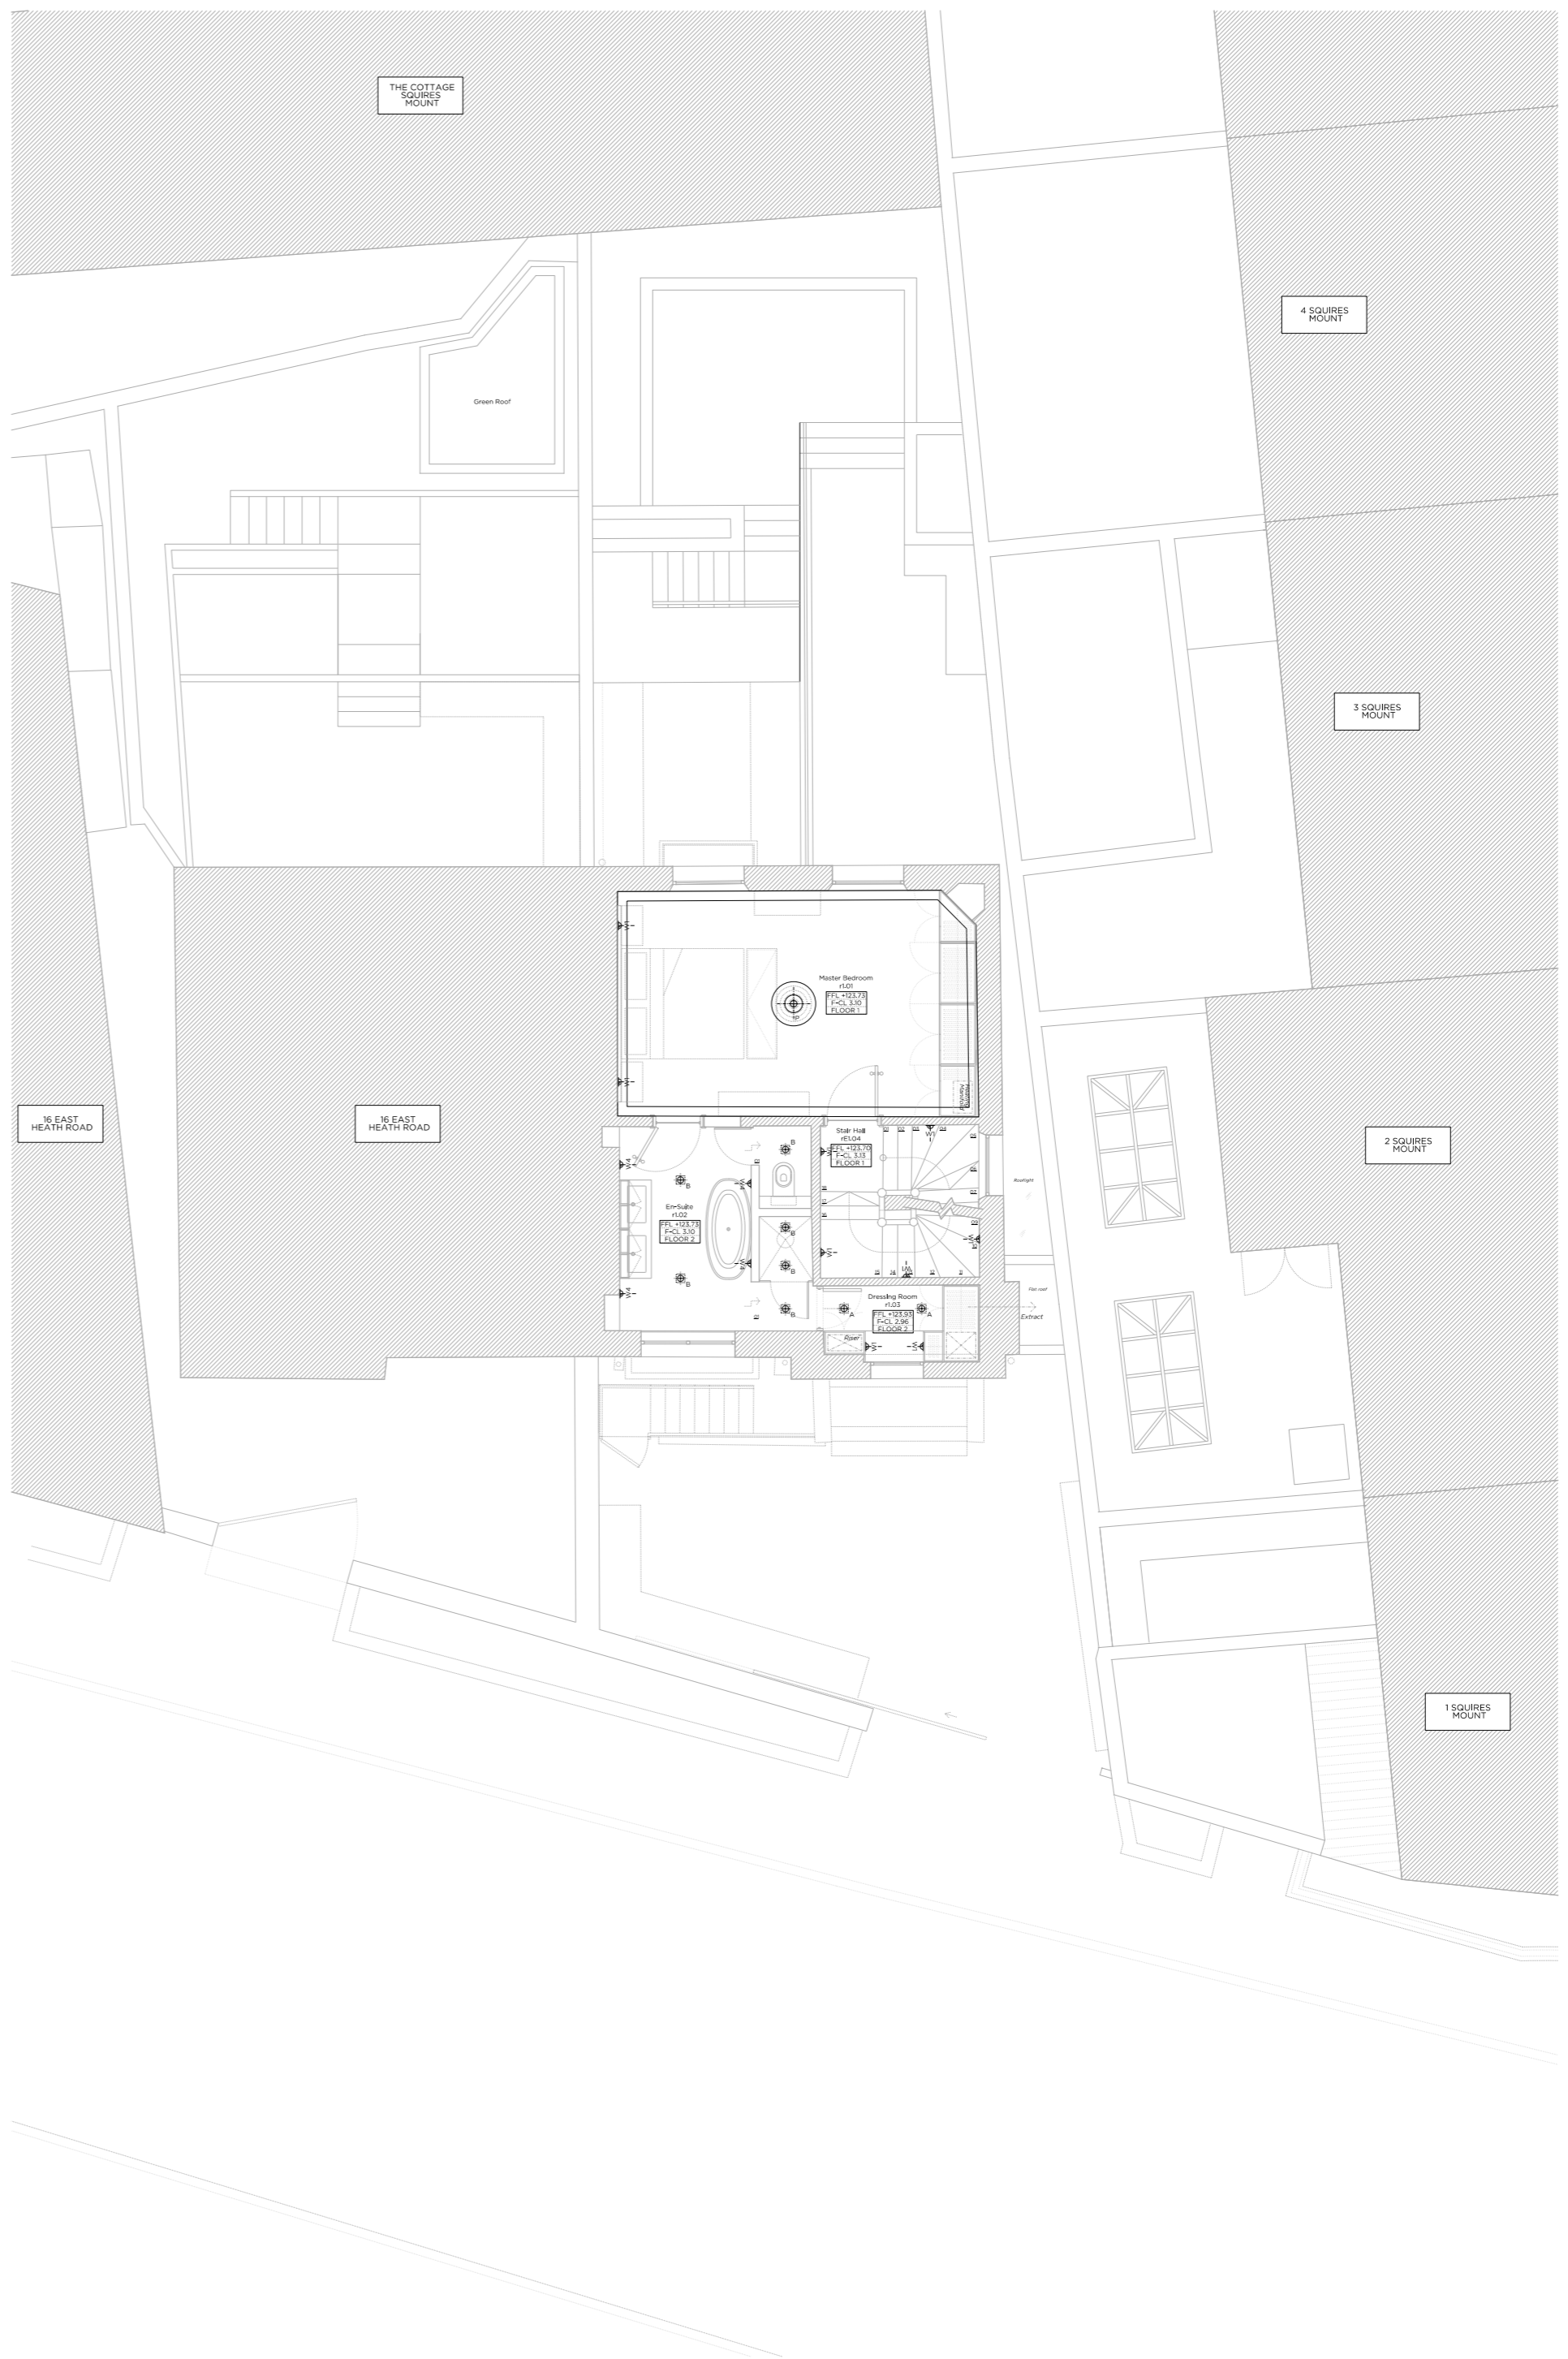

Proposed First Floor RCP

Rev: 01/16/2016

Legend:

- Pendant
- Recessed LED down light, fixed
- Recessed LED, IP rated down light, fixed
- Recessed LED downlight, adjustable
- LED wardrobe light
- 3 way ceiling light
- External back of house ceiling light
- Wall light
- Internal LED wall light
- External LED wall light
- External back of house wall light
- Internal LED wall light, IP rated

Rev: 29/07/16 Issued for Planning

PLANNING

Project No: 16006

Client: Mr. & Ms. A. Saleh

Date: July 2016

Scale: 1:100 @ A2 / 1:50 @ A0

Project: 17 East Heath Road, NW3

Drawing Title: Demolition & Proposed First Floor RCP

Drawing No: P_20 Rev: *

Drawn: LG	Approved: RD	Checked: [Signature]
-----------	--------------	----------------------

Marek Wojciechowski Architects

64-66 Margaret Street W1W 8SR T: 020 7580 9336 www.mw-a.co.uk

Copyright: Marek Wojciechowski Architects (MWA) is the author of this drawing. The drawing shall not be used to calculate areas for the purposes of taxation, etc. All dimensions are to be checked on site by the contractor and shall be taken to be their responsibility. Do not scale drawings. All work must comply with relevant UK Building Regulations and Building Regulations Approved Documents. Drawing errors and omissions to be reported to the architect.