


Demolition Loft RCP

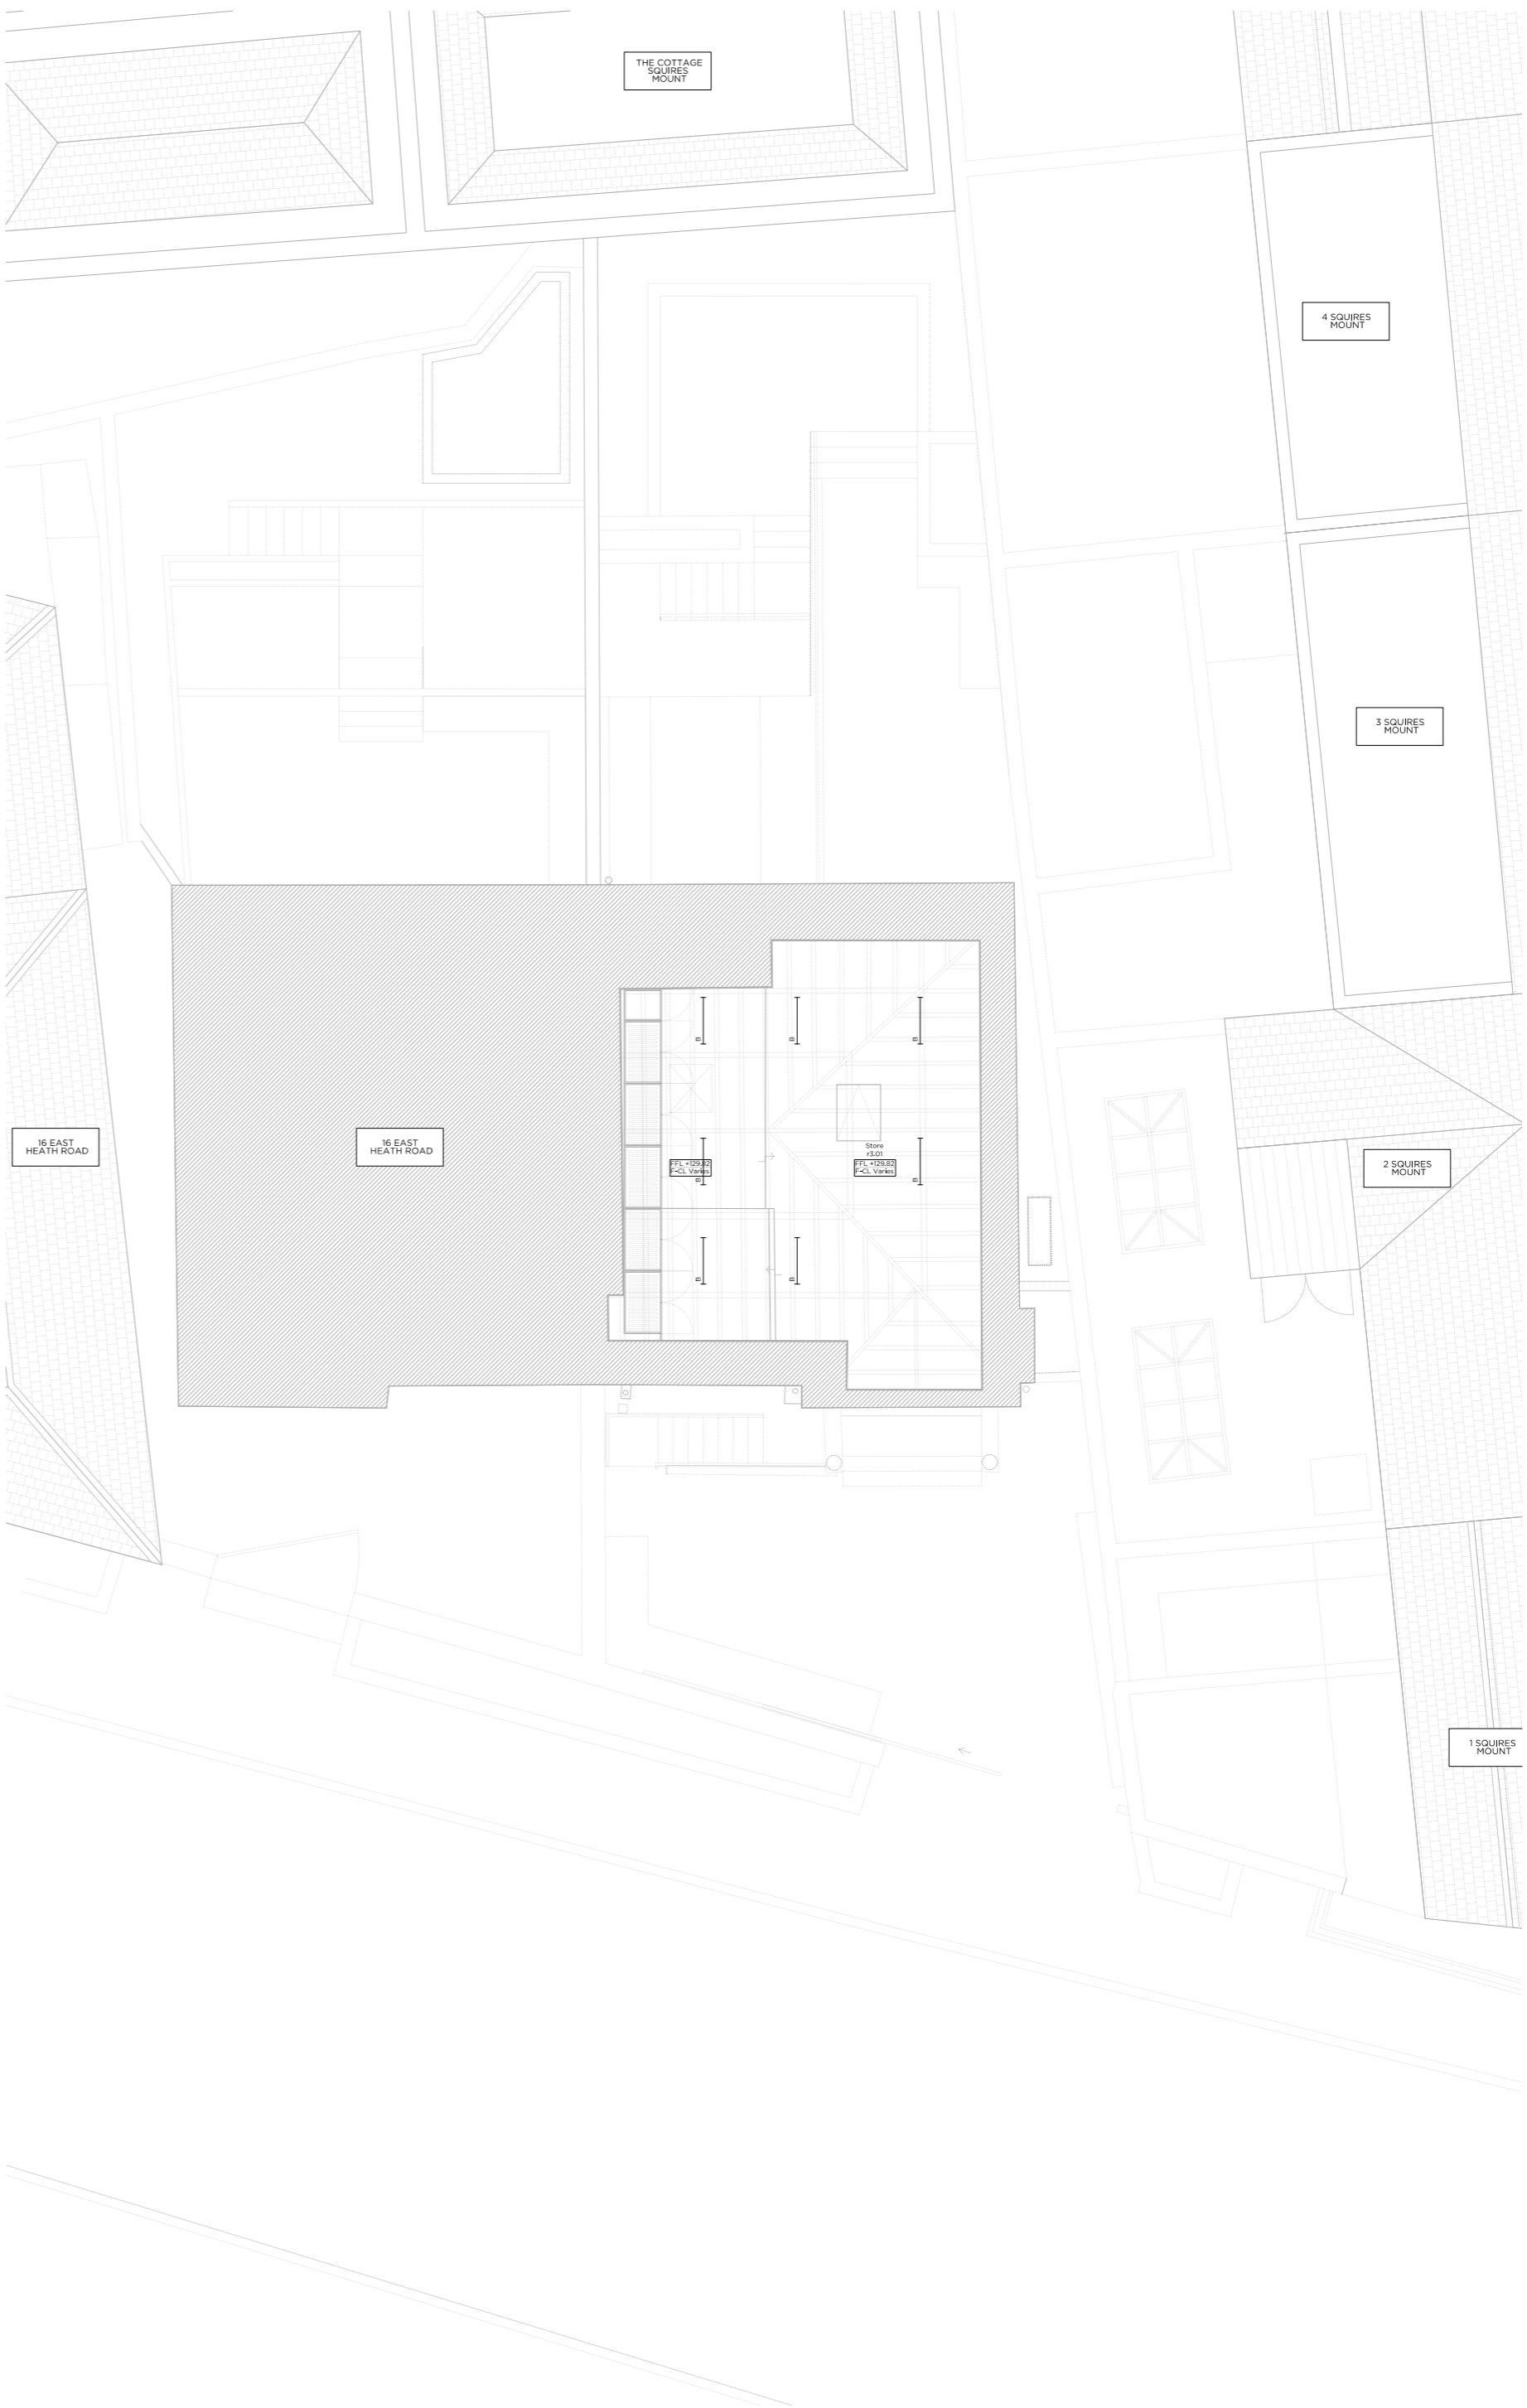

Proposed Loft RCP

Rev: 04 Nov 2016

Legend

- Pendant
- Recessed LED down light fixed
- Recessed LED IP rated down light fixed
- Recessed LED down light adjustable
- LED wardrobe light
- 3 way ceiling light
- External back of house ceiling light
- Recessed light
- Internal LED wall light
- External LED wall light
- External back of house wall light
- Internal LED wall light IP rated

Rev: 29/07/16 Issued for Planning

PLANNING

Project No: **16006**

Client: **Mr. & Ms. A. Saleh**

Date: **July 2016**

Scale: **1:100 @ A2 / 1:50 @ A0**

Project: **17 East Heath Road, NW3**

Drawing Title: **Demolition & Proposed Loft RCP**

Drawing No: **P_22** Rev: **1**

Drawn	Approved	Checked
LG	RD	

Marek Wojciechowski Architects

64-66 Margaret Street W1W 8SR T: 020 7580 9336 www.mw-a.co.uk

Copyright: Marek Wojciechowski Architects (MWA) Ltd. All rights reserved. The drawings shall not be used to calculate areas for the purposes of taxation, etc. without the prior written consent of MWA. All work must comply with relevant UK Building Regulations and Planning Requirements. Drawing errors and omissions to be reported to the architect.