


Town Hall Extension  
Argyle Street, London

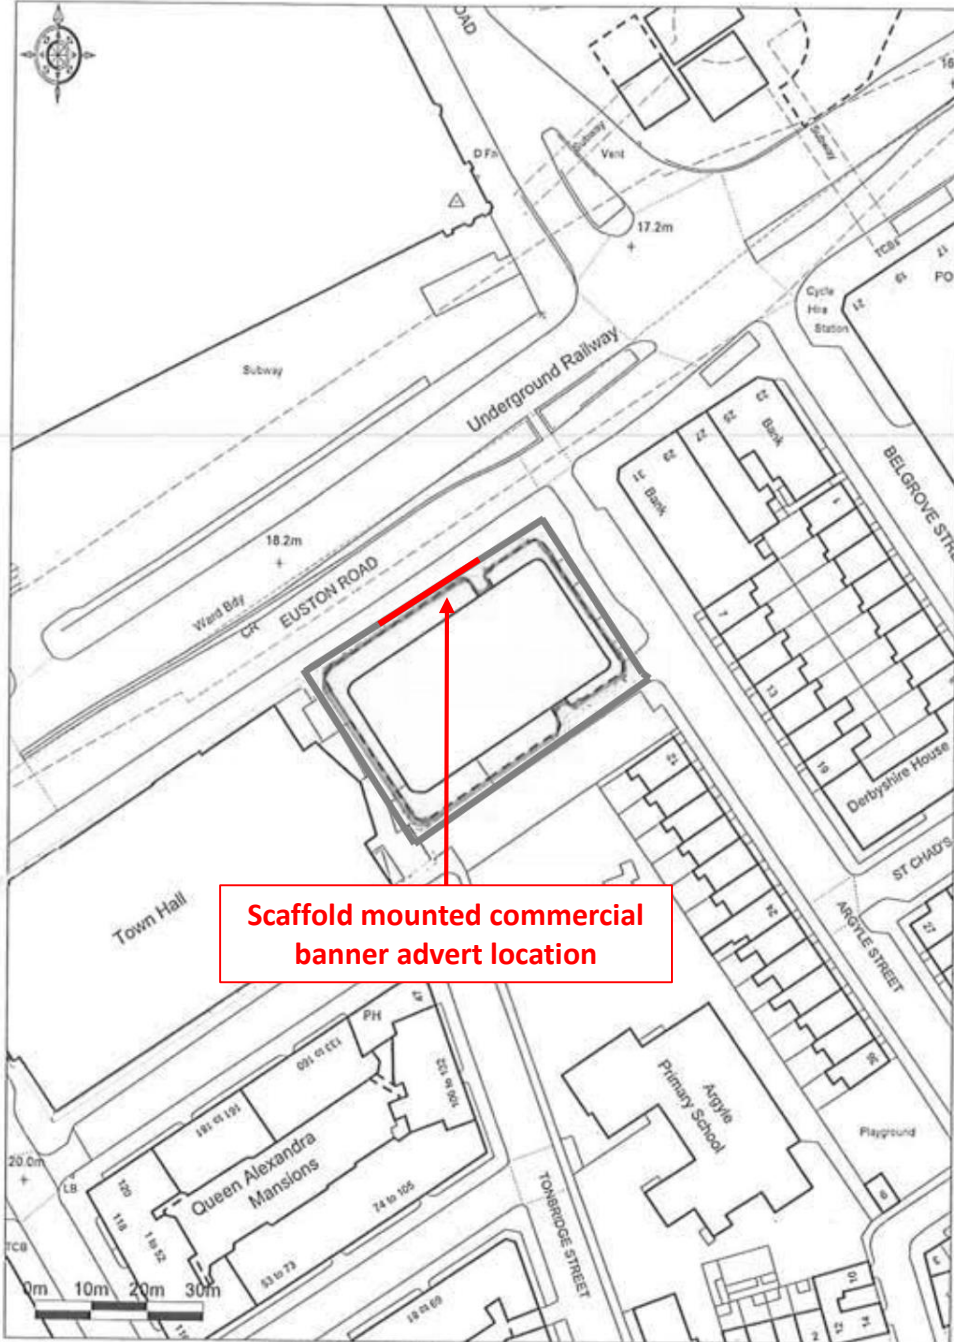

Scaffold mounted commercial  
banner advert location



Ordnance Survey © Crown Copyright 2011. All rights reserved.  
License number 100020449. Vertical Scale - 1:1250

Location Plan  
Scale 1:1250  
Drawing No: 1002