

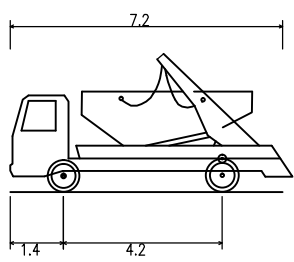
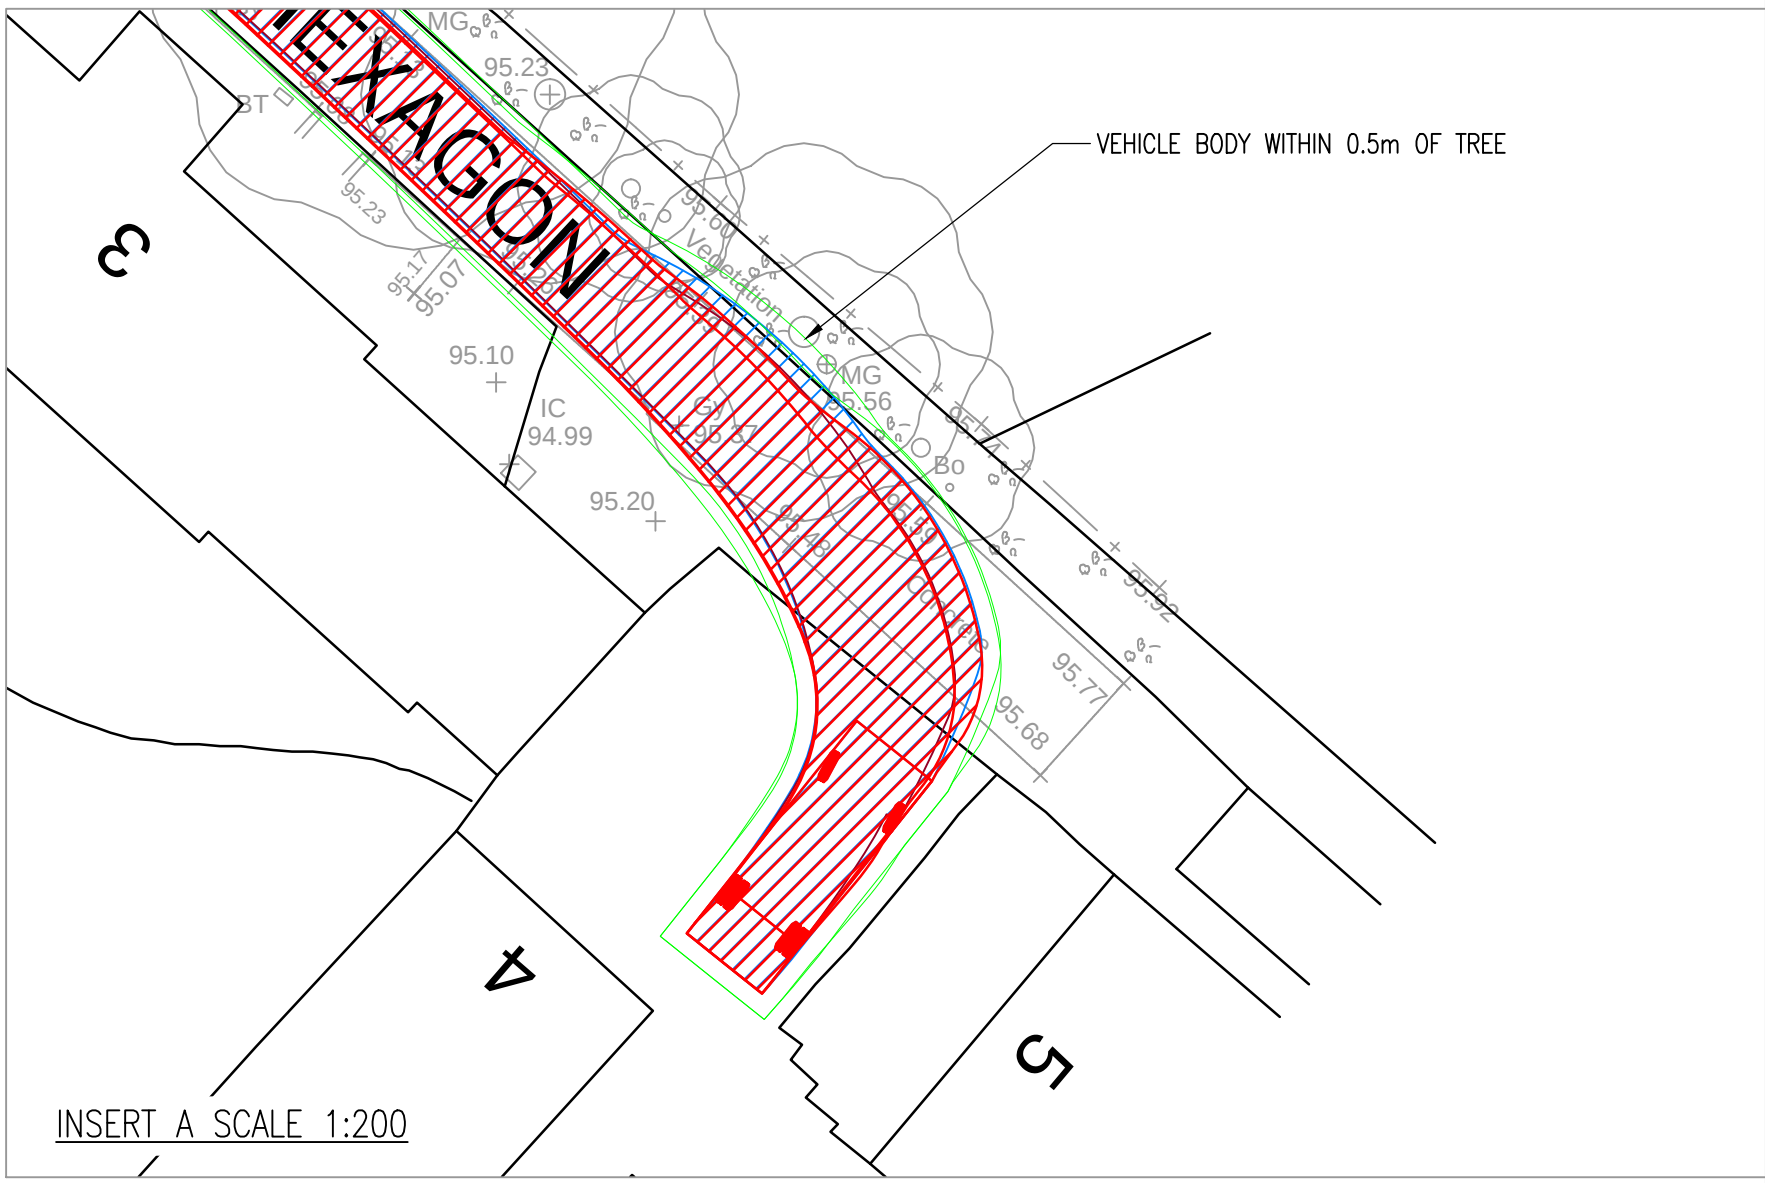
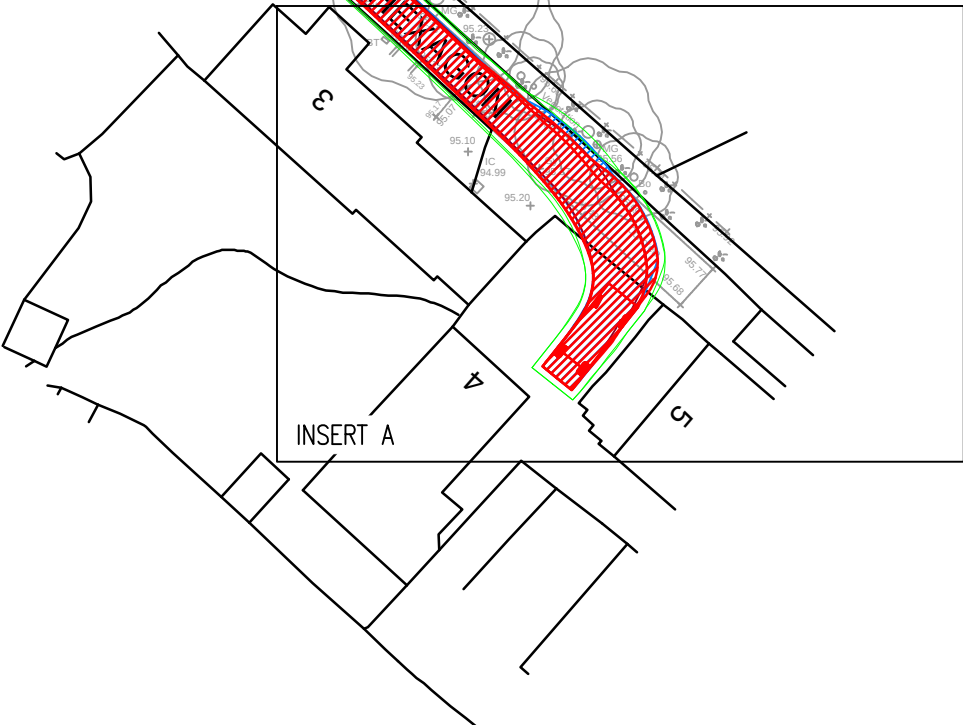


DO NOT SCALE

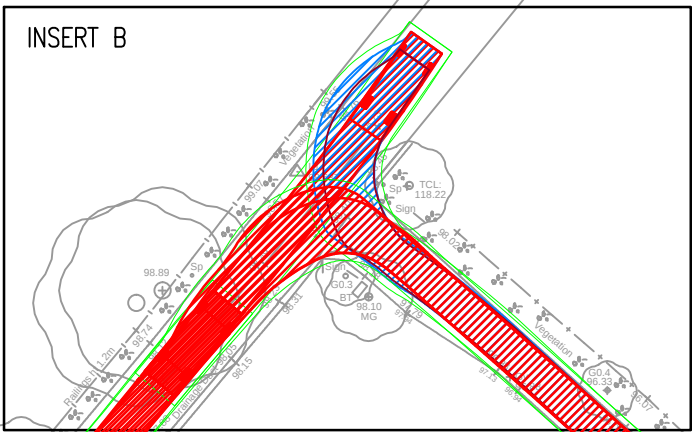

SKIP - 7.2m
Overall Length 7.200m
Overall Width 2.500m
Overall Body Height 3.659m
Min Body Ground Clearance 0.405m
Max Track Width 2.500m
Lock to Lock Time 4.00s
Kerb to Kerb Turning Radius 7.900m

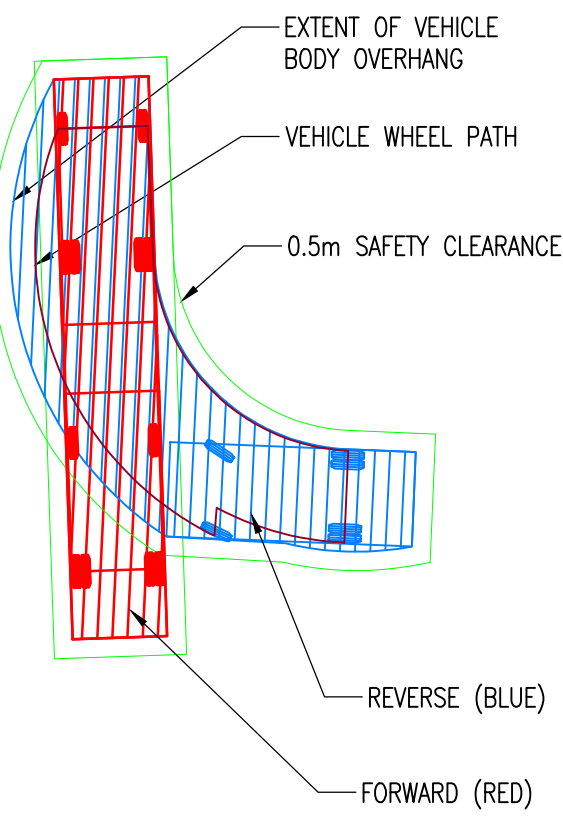

REV	DATE	BY	DESCRIPTION	CHK	APD
A	28/07/2016	RJM	FIRST ISSUE	KS	JOC
DRAWING STATUS					
FOR INFORMATION ONLY					

WSP | **PARSONS BRINCKERHOFF**

WSP House, 70 Chancery Lane, London, WC2A 1AF
Tel: +44 (0)20 7314 5000 Fax: +44 (0)20 7314 5099
www.wspgroup.com www.pbworld.com

CLIENT:	FITZROY PARK RESIDENTS ASSOCIATION
ARCHITECT:	

PROJECT:	4, THE HEXAGON
TITLE:	CONSTRUCTION SITE ACCESS 7.2m SKIP LORRY SWEEP PATH ANALYSIS

SCALE @ A1:	AS SHOWN	CHECKED:	KS	APPROVED:	JOC
CAD FILE:	70024705-SK-04.DWG	DESIGN-DRAWN:	RJM	DATE:	July 16
PROJECT No:	70024705	DRAWING No:	70024705-SK-04	REV:	A
© WSP Group Ltd					